
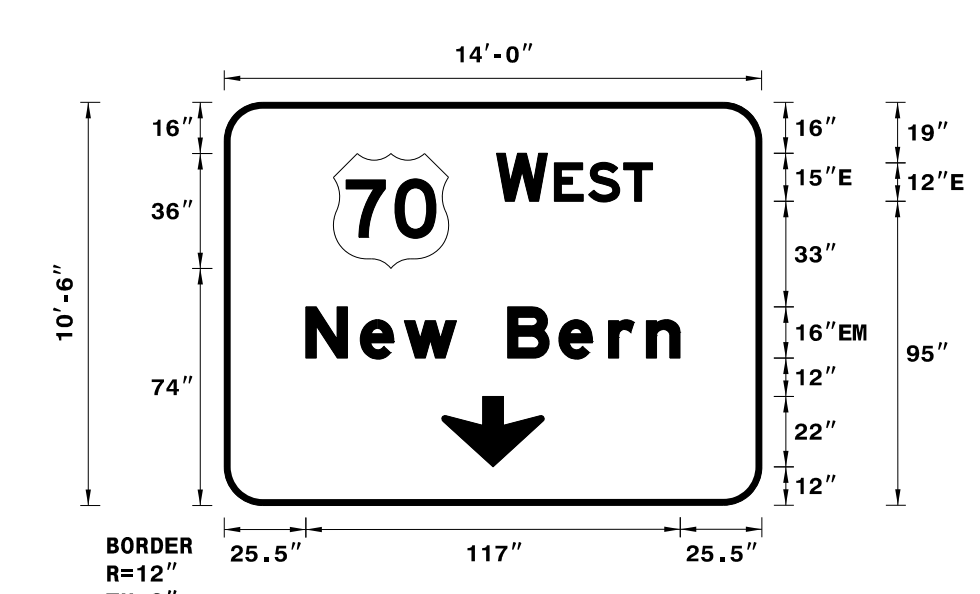


TIP NO. R-5516	SHEET NO. SIGN-4A
Approved by: <i>Joseph Kopasick</i> <small>3/15/2017</small>	
DATE: 3/15/2017	
	
DOCUMENT NOT CONSIDERED FINAL UNLESS ALL SIGNATURES COMPLETED	

SIGN NUMBER: 4 TYPE: A QUANTITY: 1 SIGN WIDTH: 14'-0" HEIGHT: 10'-6" TOTAL AREA: 147.0 Sq.Ft. BORDER TYPE: FLUSH RECESS: 0" WIDTH: 2" RADII: 12" NO. Z BARS: 3 LENGTH: 160.0	BACKG COLOR: Green COPY COLOR: White SYMBOL: M1_4 X: 34.1, Y: 74, WID: 36, HT: 36 ARDOWN: 68, 12.1, 32, 22	DESIGN BY: JBK PROJECT ID: R-5516 CHECKED BY: TJN LOCATION: CRAVEN COUNTY Oct 18, 2016 DIV: 02
---	---	---



Spacing Factor is 1 unless specified otherwise


LETTER POSITIONS

Letter spacings are to start of next letter

Series/Size	Text Length
E 2000	48.8
EM 2000	117

FILENAME: R-5516_Sign Designs NORTH CAROLINA D.O.T. SIGN DETAIL

SIGN NUMBER: 102A TYPE: A QUANTITY: 1 SIGN WIDTH: 16'-0" HEIGHT: 2'-0" TOTAL AREA: 32.0 Sq.Ft. BORDER TYPE: FLUSH RECESS: 0.375" WIDTH: 0.625" RADII: 1.5" NO. Z BARS: 2 LENGTH: 184.0	BACKG COLOR: Yellow COPY COLOR: Black/White SYMBOL: (Empty table)	DESIGN BY: JBK PROJECT ID: R-5516 CHECKED BY: TJN LOCATION: CRAVEN COUNTY Nov 30, 2016 DIV: 02
---	-------------------------------------------------------------------------	---

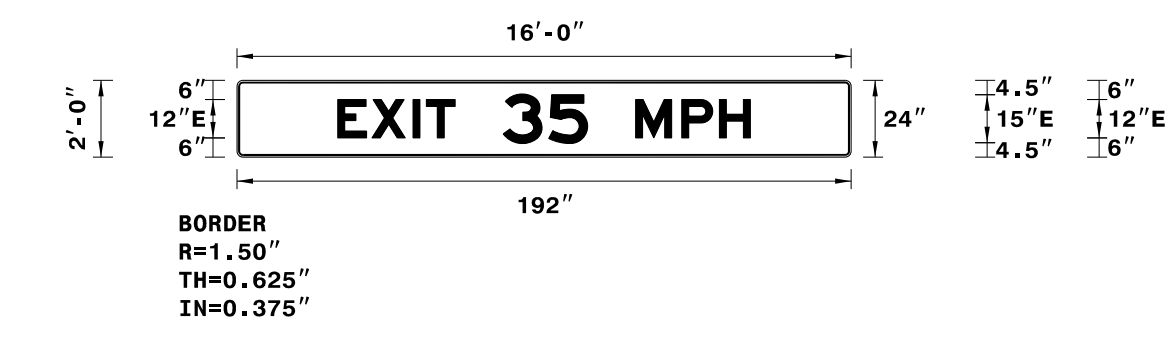

Spacing Factor is 1 unless specified otherwise


LETTER POSITIONS

Letter spacings are to start of next letter

Series/Size	Text Length
E 2000	129

FILENAME: R-5516_Sign Designs NORTH CAROLINA D.O.T. SIGN DETAIL

SIGN NUMBER: 101 & 103 TYPE: A QUANTITY: 2 SIGN WIDTH: 16'-0" HEIGHT: 8'-6" TOTAL AREA: 136.0 Sq.Ft. BORDER TYPE: FLUSH RECESS: 0" WIDTH: 2" RADII: 12" NO. Z BARS: 3 LENGTH: 184.0	BACKG COLOR: Green COPY COLOR: White SYMBOL: (Empty table)	DESIGN BY: JBK PROJECT ID: R-5516 CHECKED BY: TJN LOCATION: CRAVEN COUNTY Nov 30, 2016 DIV: 02
---	------------------------------------------------------------------	---

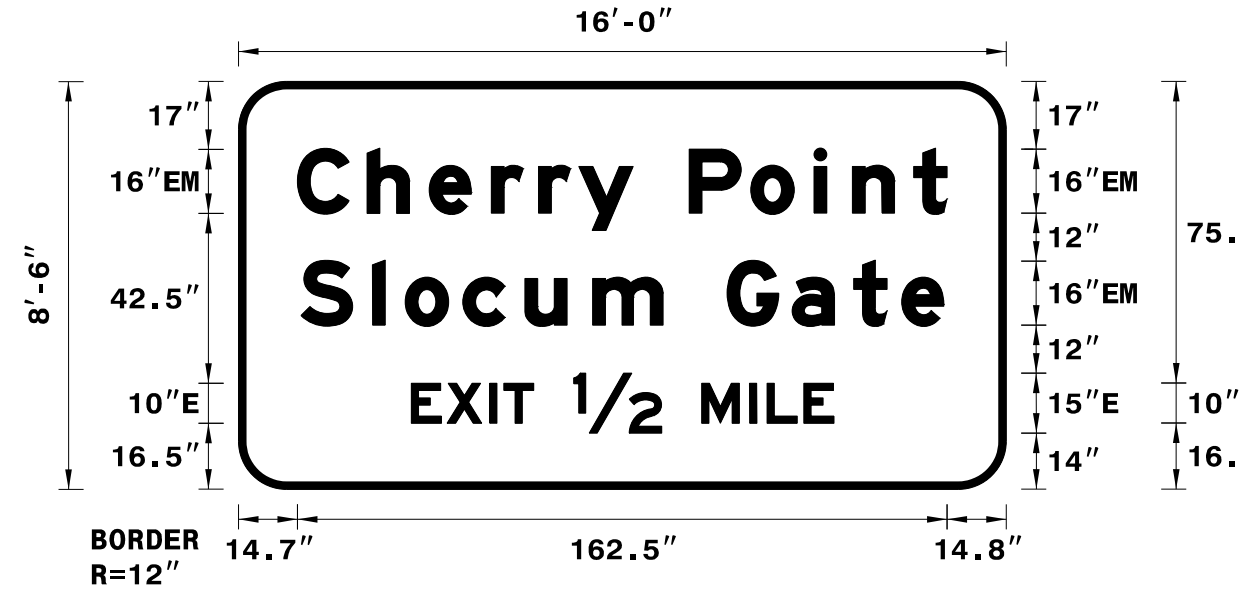

Spacing Factor is 1 unless specified otherwise


LETTER POSITIONS

Letter spacings are to start of next letter

Series/Size	Text Length
EM 2000	162.5
EM 2000	160.8
E 2000	105.7

FILENAME: R-5516_Sign Designs NORTH CAROLINA D.O.T. SIGN DETAIL

SIGN NUMBER: 102B TYPE: A QUANTITY: 1 SIGN WIDTH: 16'-0" HEIGHT: 9'-6" TOTAL AREA: 152.0 Sq.Ft. BORDER TYPE: FLUSH RECESS: 0" WIDTH: 2" RADII: 12" NO. Z BARS: 3 LENGTH: 184.0	BACKG COLOR: Green COPY COLOR: White SYMBOL: AR_Type A X: 82.3, Y: 13.2, WID: 22.5, HT: 35.4	DESIGN BY: JBK PROJECT ID: R-5516 CHECKED BY: TJN LOCATION: CRAVEN COUNTY Nov 30, 2016 DIV: 02
---	---	---

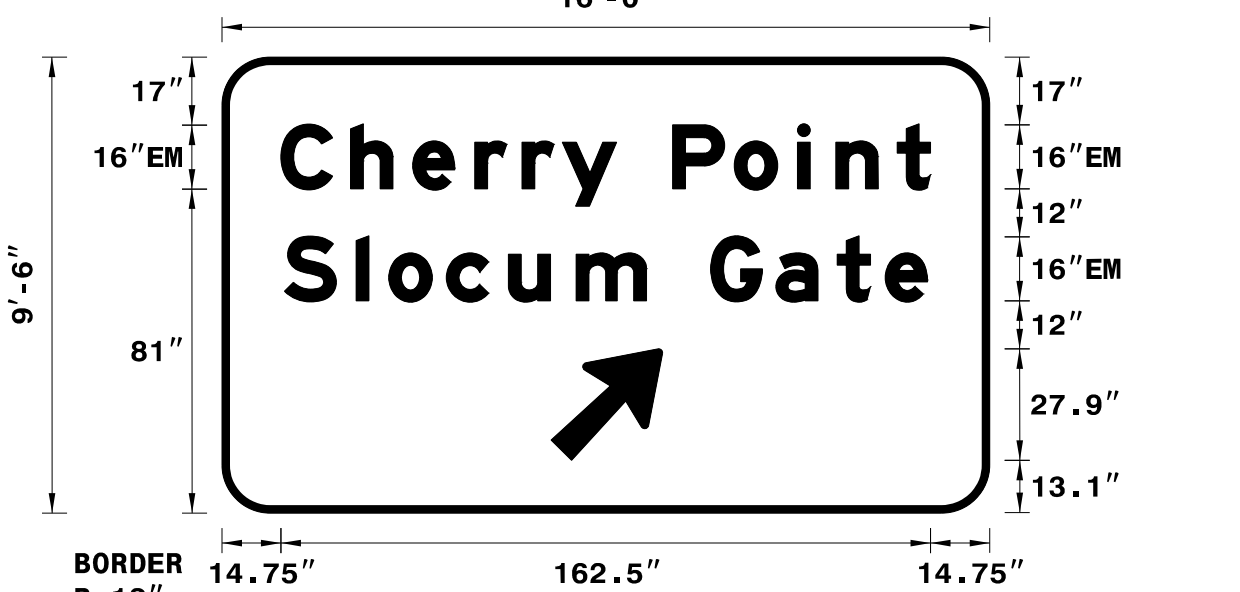

Spacing Factor is 1 unless specified otherwise

LETTER POSITIONS

Letter spacings are to start of next letter

Series/Size	Text Length
EM 2000	162.5
EM 2000	160.8

FILENAME: R-5516_Sign Designs NORTH CAROLINA D.O.T. SIGN DETAIL

3/15/2017 11:58:12 AM C:\Users\jrb\OneDrive\Sign-4A.dgn