
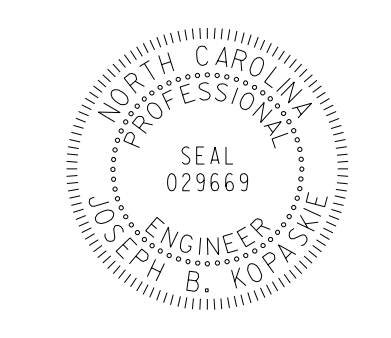


TIP NO. <b>R-5516</b>	SHEET NO. <b>SIGN-4B</b>
APPROVED: <i>Joseph Kopaschic</i> <small>SCDREAEFBUSGFA</small>	
DATE: 3/15/2017	
SEAL	
	
<b>DOCUMENT NOT CONSIDERED FINAL UNLESS ALL SIGNATURES COMPLETED</b>	

SIGN NUMBER: 104 TYPE: A QUANTITY: 1 SIGN WIDTH: 8'-0" HEIGHT: 5'-0" TOTAL AREA: 40.0 Sq.Ft. BORDER TYPE: FLUSH RECESS: 0" WIDTH: 1" RADII: 6" NO. Z BARS: 2 LENGTH: 88.0	BACKG COLOR: Green COPY COLOR: White SYMBOl: [Table with columns X, Y, WID, HT]	DESIGN BY: JBK PROJECT ID: R-5516 CHECKED BY: TJN LOCATION: CRAVEN COUNTY Nov 30, 2016 DIV: 02
--	---	---

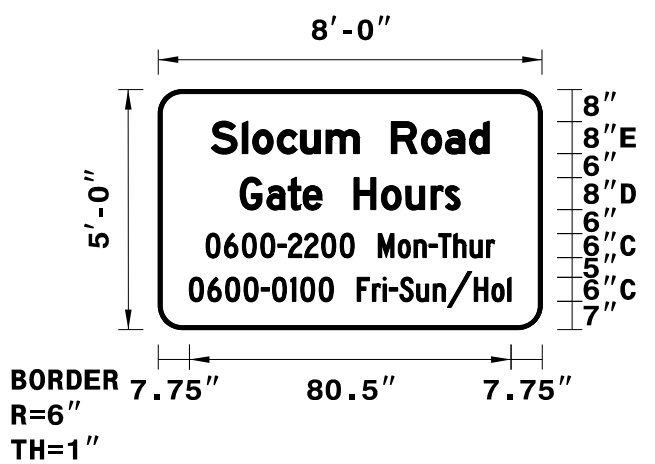

BORDER R=6" TH=1"

Spacing Factor is 1 unless specified otherwise


LETTER POSITIONS

Letter spacings are to start of next letter

Series/Size	Text Length
E 2000	69.5
D 2000	55
C 2000	72.1
C 2000	80.5

FILENAME: R-5516\_Sign Designs NORTH CAROLINA D.O.T. SIGN DETAIL

SIGN NUMBER: 201 & 202 TYPE: A QUANTITY: 2 SIGN WIDTH: 6'-0" HEIGHT: 5'-0" TOTAL AREA: 30.0 Sq.Ft. BORDER TYPE: FLUSH RECESS: 0" WIDTH: 1.5" RADII: 6" NO. Z BARS: 2 LENGTH: 64.0	BACKG COLOR: Green COPY COLOR: White SYMBOl: [Table with columns X, Y, WID, HT]	DESIGN BY: JBK PROJECT ID: R-5516 CHECKED BY: TJN LOCATION: CRAVEN COUNTY Oct 19, 2016 DIV: 02
--	---	---

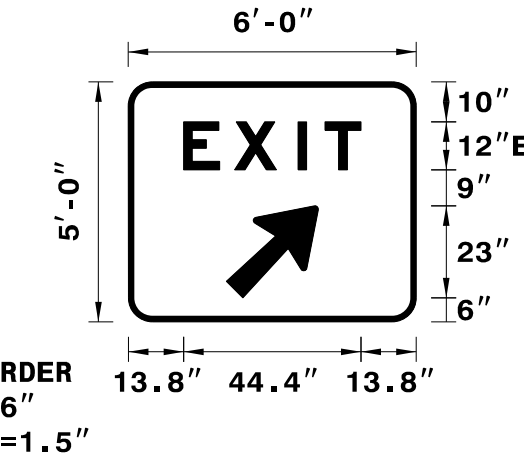

BORDER R=6" TH=1.5"

Spacing Factor for 'EXIT' is 2.25


LETTER POSITIONS

Letter spacings are to start of next letter

Series/Size	Text Length
E 2000	44.4

FILENAME: R-5516\_Sign Designs NORTH CAROLINA D.O.T. SIGN DETAIL

SIGN NUMBER: 105 & 106 TYPE: A QUANTITY: 2 SIGN WIDTH: 9'-0" HEIGHT: 10'-0" TOTAL AREA: 90.0 Sq.Ft. BORDER TYPE: FLUSH RECESS: 0" WIDTH: 1" RADII: 12" NO. Z BARS: 3 LENGTH: 100.0	BACKG COLOR: Green COPY COLOR: White SYMBOl: [Table with columns X, Y, WID, HT]	DESIGN BY: JBK PROJECT ID: R-5516 CHECKED BY: TJN LOCATION: CRAVEN COUNTY Oct 19, 2016 DIV: 02
---	---	---

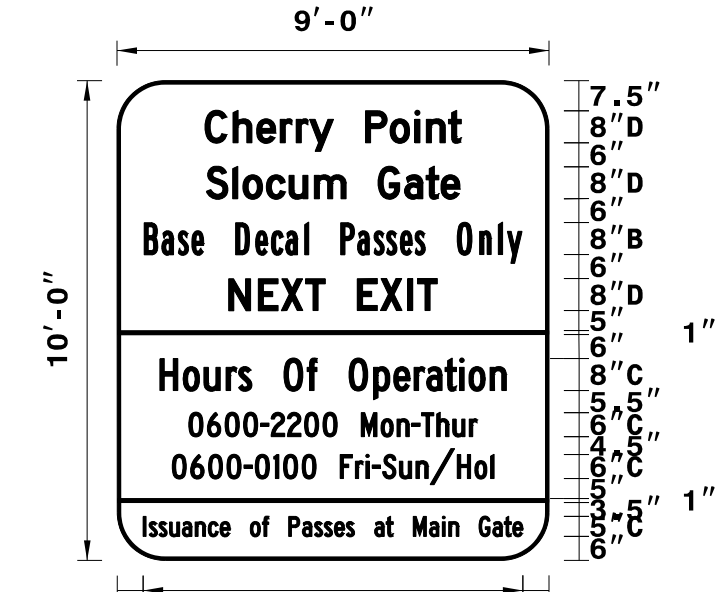

BORDER R=12" TH=1"

Spacing Factor is 1 unless specified otherwise  
Spacing Factor for "Base Decal Passes Only" is 1.5

LETTER POSITIONS

Letter spacings are to start of next letter

Series/Size	Text Length
D 2000	64.1
D 2000	63.4
B 2000	94.5
D 2000	52.2
C 2000	86.6
C 2000	72.1
C 2000	80.5
C 2000	95

FILENAME: R-5516\_Sign Designs NORTH CAROLINA D.O.T. SIGN DETAIL

3/15/2017 1:58:00 PM C:\Users\jcopaschic\Documents\Sign-4B.dgn

**SEPI**  
ENGINEERING & CONSTRUCTION

1025 Wade Avenue  
Raleigh, NC 27605  
Tel: 919-789-9977  
Fax: 919-789-9591  
License: C-2197

**SIGN DESIGNS**