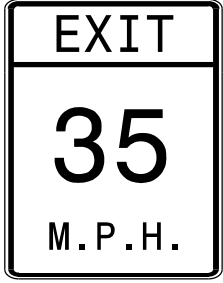
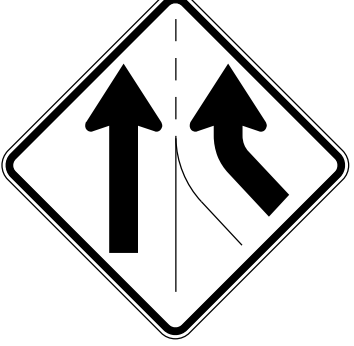

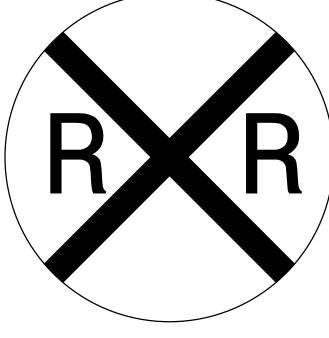

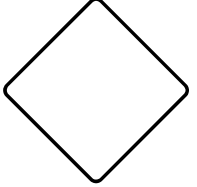
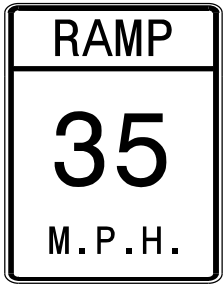


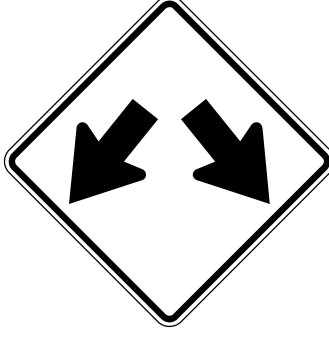
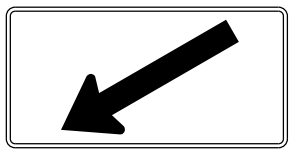

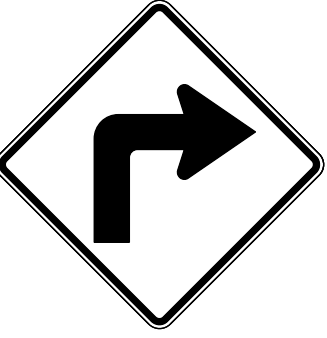


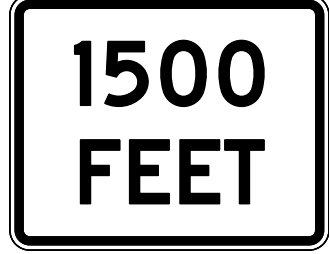
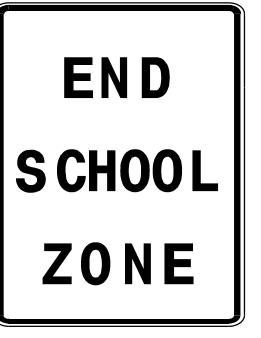


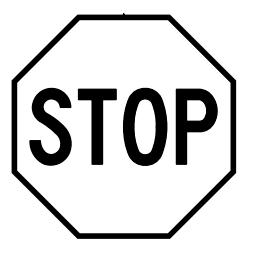
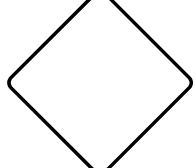

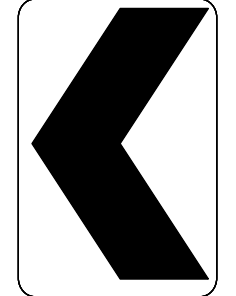

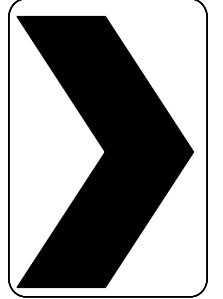

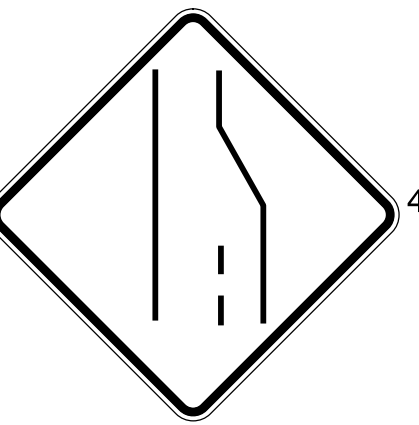



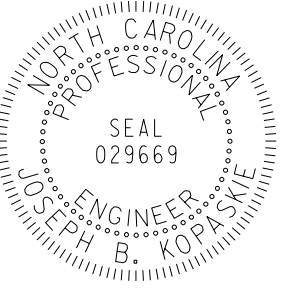


<p>401 QUANTITY REQ'D <u> 1 </u></p>  <p>36" X 48" W13-2</p>	<p>406 QUANTITY REQ'D <u> 1 </u></p>  <p>48" X 48" W4-3R</p> <p>TWO "U" POSTS PER SIGN</p>	<p>411 QUANTITY REQ'D <u> 4 </u></p>  <p>36" X 36" R3-1B</p> <p>ONE WOOD POST PER SIGN</p>	<p>416 QUANTITY REQ'D <u> 1 </u></p>  <p>36" X 36" W10-1</p> <p>ONE WOOD POST PER SIGN</p>	<p>421 QUANTITY REQ'D <u> 3 </u></p>  <p>24" X 12" W16-9P</p> <p>YELLOW/GREEN REFLECTIVE SHEETING</p> <p>MOUNT BELOW SIGN 420 IN THREE INSTALLATIONS</p>	<p>426 QUANTITY REQ'D <u> 3 </u></p>  <p>18" X 18" OM4-3</p> <p>ONE WOOD POST PER SIGN</p>
<p>402 QUANTITY REQ'D <u> 1 </u></p>  <p>36" X 48" W13-3</p> <p>TWO WOOD POSTS PER SIGN</p>	<p>407 QUANTITY REQ'D <u> 1 </u></p>  <p>54" X 18" R6-1R</p> <p>TWO WOOD POSTS PER SIGN</p>	<p>412 QUANTITY REQ'D <u> 7 </u></p>  <p>24" X 30" R2-1</p> <p>ONE WOOD POST PER SIGN</p>	<p>417 QUANTITY REQ'D <u> 2 </u></p>  <p>36" X 36" W12-1</p> <p>ONE WOOD POST PER SIGN</p>	<p>422 QUANTITY REQ'D <u> 2 </u></p>  <p>24" X 12" W16-7P</p> <p>YELLOW/GREEN REFLECTIVE SHEETING</p> <p>MOUNT BELOW SIGN 420 IN TWO INSTALLATIONS</p>	<p>427 QUANTITY REQ'D <u> 3 </u></p>  <p>24" X 24" W13-1P</p> <p>MOUNT BELOW SIGN 428 IN ONE INSTALLATION</p>
<p>403 QUANTITY REQ'D <u> 1 </u></p>  <p>36" X 36" W1-1R</p> <p>ONE WOOD POST PER SIGN</p>	<p>408 QUANTITY REQ'D <u> 2 </u></p>  <p>36" X 48" R2-1</p> <p>TWO WOOD POSTS PER SIGN</p>	<p>413 QUANTITY REQ'D <u> 1 </u></p>  <p>24" X 30" R4-7</p> <p>ONE WOOD POST PER SIGN</p>	<p>418 QUANTITY REQ'D <u> 2 </u></p>  <p>30" X 24" W16-2P</p> <p>MOUNT BELOW SIGN 419 IN TWO INSTALLATIONS</p>	<p>423 QUANTITY REQ'D <u> 3 </u></p>  <p>24" X 30" S5-2</p> <p>ONE WOOD POST PER SIGN</p>	<p>428 QUANTITY REQ'D <u> 2 </u></p>  <p>36" X 36" W1-1L</p> <p>ONE WOOD POST PER SIGN</p>
<p>404 QUANTITY REQ'D <u> 1 </u></p>  <p>36" X 36" W4-1R</p> <p>ONE WOOD POST PER SIGN</p>	<p>409 QUANTITY REQ'D <u> 7 </u></p>  <p>30" X 30" R1-1</p> <p>ONE WOOD POST PER SIGN</p>	<p>414 QUANTITY REQ'D <u> 1 </u></p>  <p>18" X 18" OM1-3</p> <p>MOUNT BELOW SIGN 413 IN ONE INSTALLATION</p>	<p>419 QUANTITY REQ'D <u> 2 </u></p>  <p>48" X 48" W9-1R</p> <p>TWO WOOD POSTS PER SIGN</p>	<p>424 QUANTITY REQ'D <u> 3 </u></p>  <p>24" X 30" W1-8L</p> <p>ONE WOOD POST PER SIGN</p>	<p>429 QUANTITY REQ'D <u> 1 </u></p>  <p>36" X 36" R2-1</p> <p>MOUNT BELOW SIGN 407 IN ONE INSTALLATION</p>
<p>405 QUANTITY REQ'D <u> 6 </u></p>  <p>30" X 36" W1-8R</p> <p>ONE WOOD POST PER SIGN</p>	<p>410 QUANTITY REQ'D <u> 3 </u></p>  <p>54" X 18" R6-1L</p> <p>TWO WOOD POSTS PER SIGN</p>	<p>415 QUANTITY REQ'D <u> 2 </u></p>  <p>48" X 48" W4-2R</p> <p>TWO WOOD POSTS PER SIGN</p>	<p>420 QUANTITY REQ'D <u> 5 </u></p>  <p>36" X 36" S1-1</p> <p>YELLOW/GREEN REFLECTIVE SHEETING</p> <p>ONE WOOD POST PER SIGN</p>	<p>425 QUANTITY REQ'D <u> 2 </u></p>  <p>30" X 36" R2-1</p> <p>ONE WOOD POST PER SIGN</p>	<p>430 QUANTITY REQ'D <u> 2 </u></p>  <p>48" X 48" W3-5</p> <p>TWO WOOD POSTS PER SIGN</p>

TIP NO. R-5516	SHEET NO. SIGN-4E
APPROVED: <i>Joseph Kojasick</i> <small>Professional Engineer</small>	
DATE: 3/15/2017	
SEAL	
	
DOCUMENT NOT CONSIDERED FINAL UNLESS ALL SIGNATURES COMPLETED	

SEPI

ENGINEERING & CONSTRUCTION

1025 Wade Avenue
Raleigh, NC 27605
Tel: 919-789-9977
Fax: 919-789-9591
License: C-2197

TYPE "E" SIGNS