
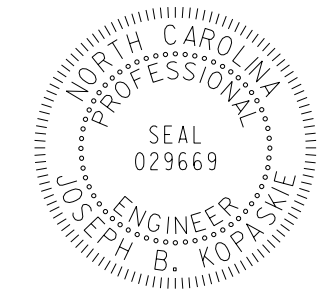
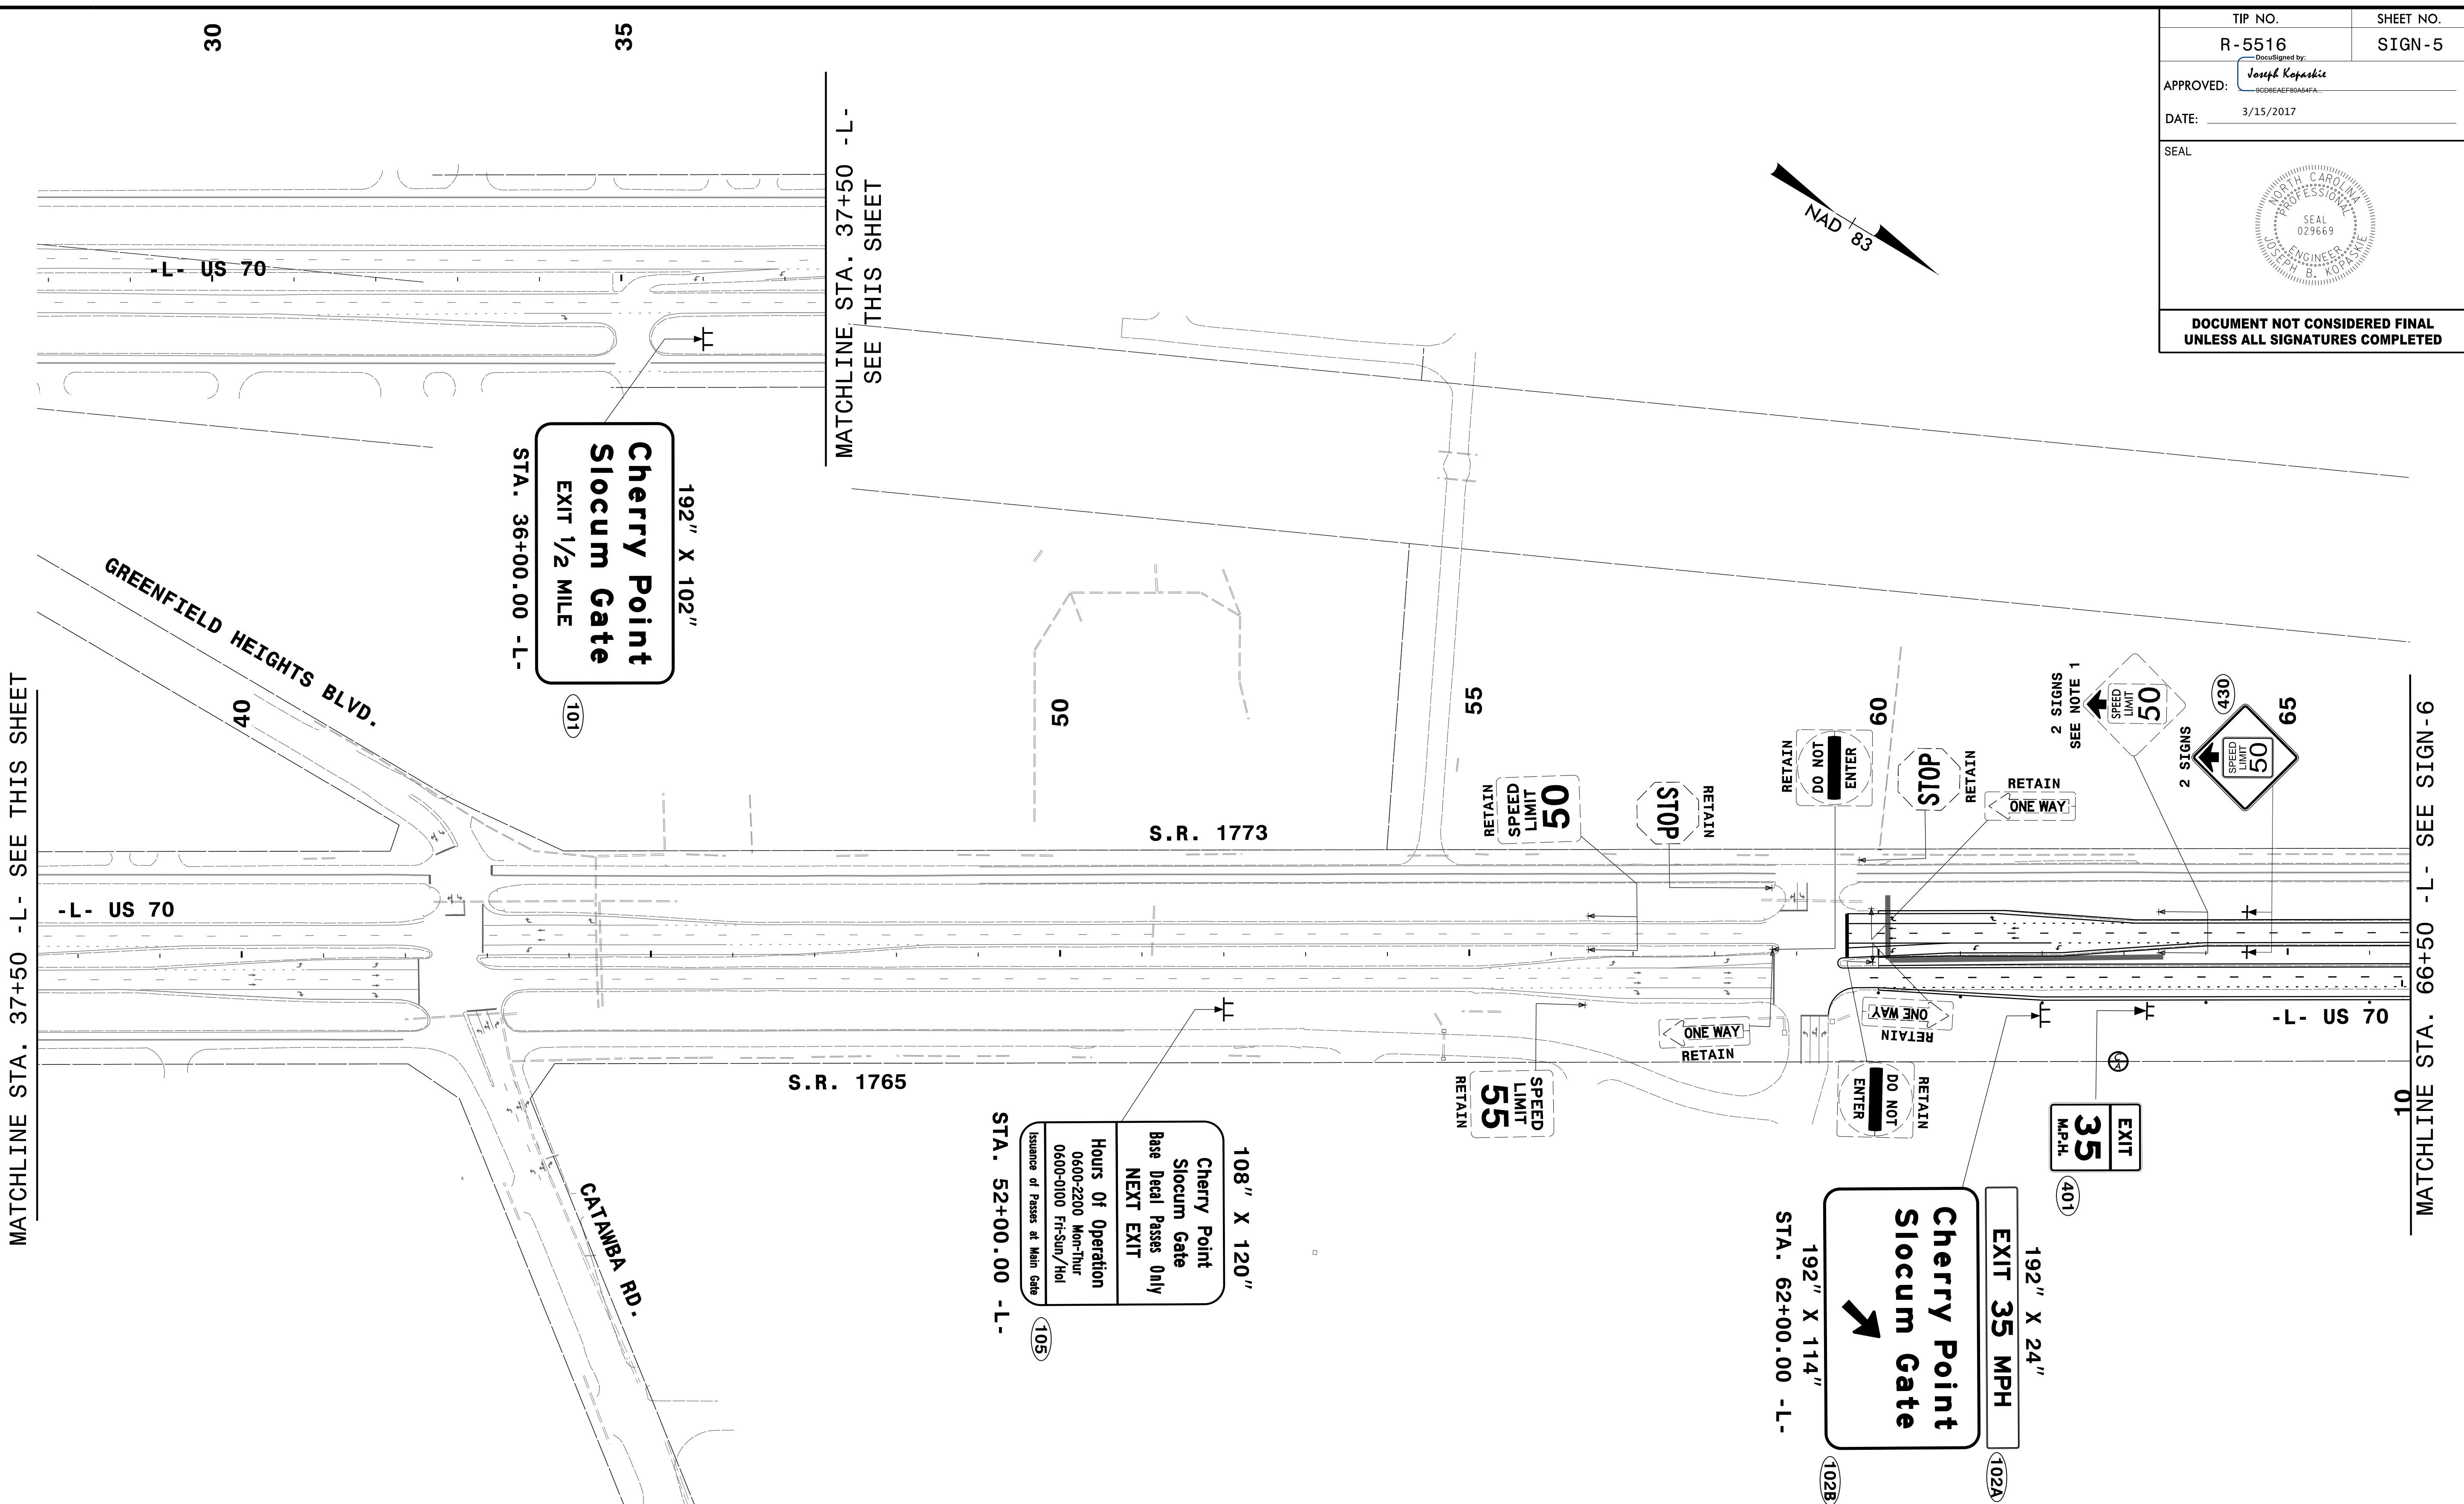


| | |
|---|---------------------|
| TIP NO. R-5516 | SHEET NO. SIGN-5 |
| APPROVED: <i>Joseph Kopaskie</i> <small>0009EAFF80A9AFA</small> | |
| DATE: 3/15/2017 | |
| SEAL  | |
| DOCUMENT NOT CONSIDERED FINAL UNLESS ALL SIGNATURES COMPLETED | |

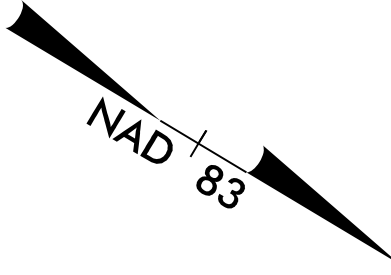

MATCHLINE STA. 37+50 -L- SEE THIS SHEET

MATCHLINE STA. 66+50 -L- SEE SIGN-6

- NOTE:**
1. DISPOSAL OF SIGN SYSTEM, WOOD
 2. SIGN ERECTION, RELOCATE SIGN TYPE D
 3. DISPOSAL OF SUPPORT, WOOD
 4. RELOCATE SIGN BY OTHERS
 5. SIGNS TO BE INSTALLED BY OTHERS
 6. COORDINATE REMOVAL OF SIGN/FLASHER WITH SIGNAL CONTRACTOR

108" X 120"
Cherry Point
Slocum Gate
Base Decal Passes Only
NEXT EXIT

Hours Of Operation
0600-2200 Mon-Thur
0600-0100 Fri-Sun/Hol
Issuance of Passes at Main Gate

105
STA. 52+00.00 -L-

192" X 102"
Cherry Point
Slocum Gate
EXIT 1/2 MILE

101
STA. 36+00.00 -L-

192" X 114"
Cherry Point
Slocum Gate

192" X 24"
EXIT 35 MPH

102A
401
35 MPH

102B
102
STA. 62+00.00 -L-

SEPI
ENGINEERING & CONSTRUCTION

1025 Wade Avenue
Raleigh, NC 27605
Tel: 919-789-9977
Fax: 919-789-9591
License: C-2197

EXISTING AND PROPOSED SIGNING DETAIL