


NEW UNDERGROUND SPLICE ENCLOSURE

US 70
AT HICKMAN HILL
EAST BOUND U-TURN
SIG. INV. # 02-0911

COLOR CODE TIA/EIA 598-A		LEGEND	
(1) BLUE	(7) RED	X = NEW FUSION SPLICE INDIVIDUAL FIBER	
(2) ORANGE	(8) BLACK	C = CAP, COIL, AND SEAL	
(3) GREEN	(9) YELLOW		
(4) BROWN	(10) VIOLET		
(5) SLATE	(11) ROSE		
(6) WHITE	(12) AQUA		

Notes:
Unused fibers left coiled and stored in splice tray.
Unused Buffer Tubes left coiled and stored in splice tray.

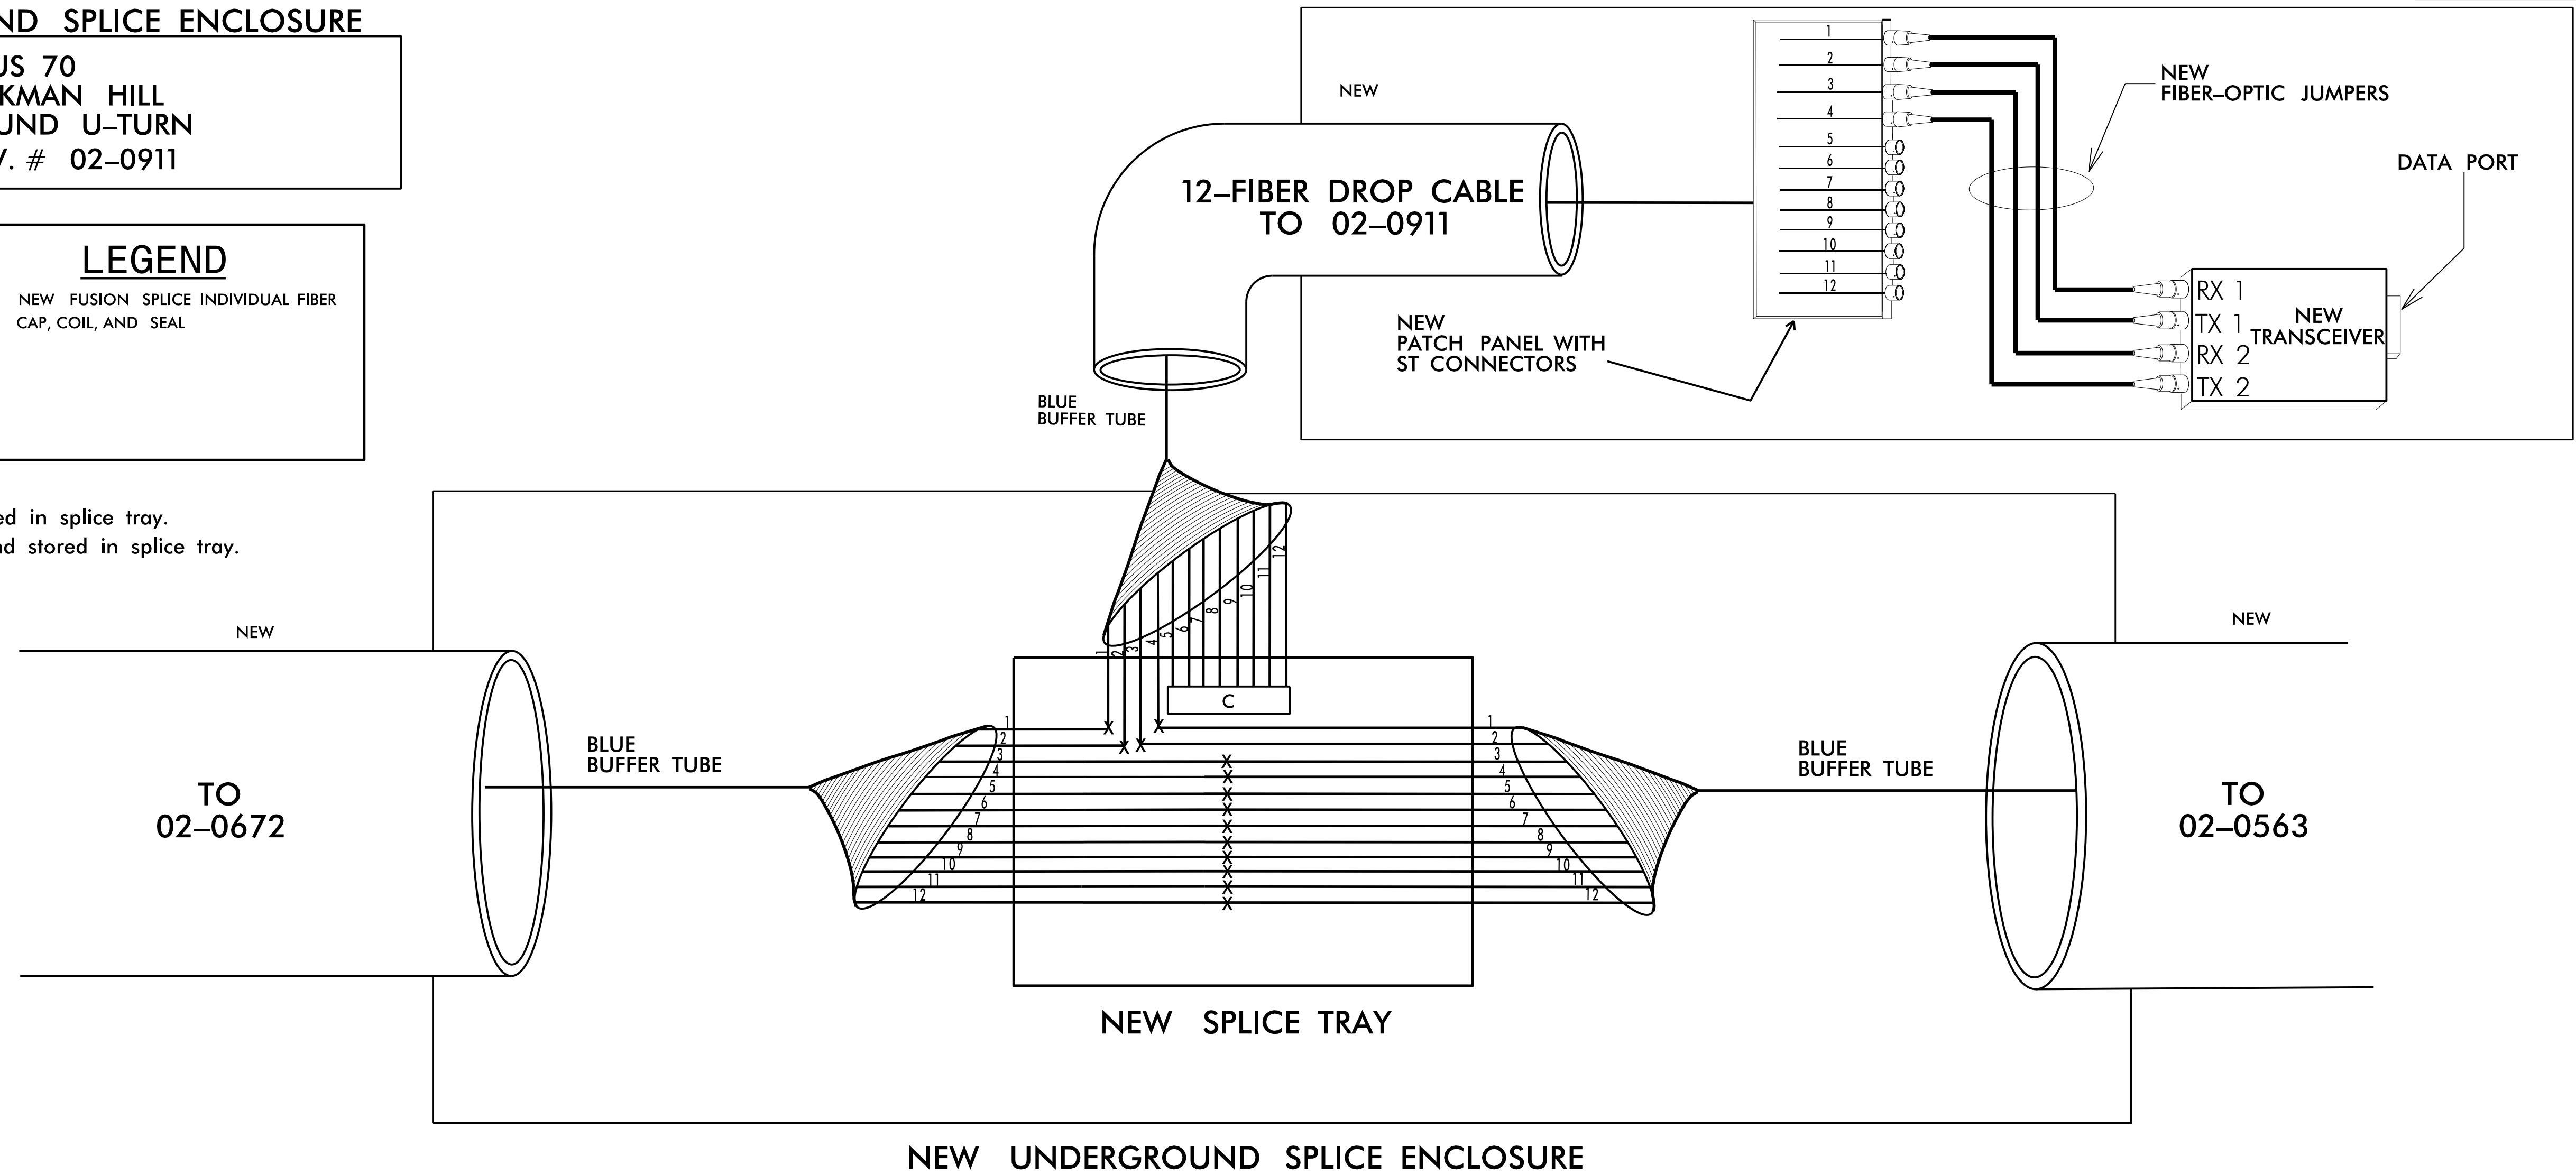

- 1) NOTIFY THE NCDOT DEPUTY DIVISION TRAFFIC ENGINEER, MARY MOORE, PE, AT (252)439-2800, FIVE (5) DAYS PRIOR TO BEGINNING WORK ON SIGNAL SYSTEM COMMUNICATIONS CABLE. NOTIFY THE NCDOT DEPUTY DIVISION TRAFFIC ENGINEER AFTER ALL WORK IS PERFORMED TO ENSURE THAT ALL COMMUNICATION CIRCUITS ARE FUNCTIONING PROPERLY. ALL WORK IS NOT COMPLETE UNTIL THE SIGNAL SYSTEM IS BACK UP AND OPERATIONAL.
- 2) TRANSCEIVER TERMINATION CONFIGURATIONS ARE GENERIC. CONTRACTOR IS RESPONSIBLE FOR DETERMINING \ENSURING PROPER TERMINATIONS.
- 3) INCLUDE ON THE COVER OF EACH SPLICE TRAY THE FOLLOWING: REFERENCE SECTION 1731 "FIBER OPTIC SPLICE ENCLOSURE"
 - 1) SPLICE LOCATION
 - 2) DATE
 - 3) COMPANY NAME
 - 4) NAME OF INDIVIDUAL PERFORMING THE SPLICING

PRIOR TO INSTALLING THE COVER ON THE SPLICE TRAY TAKE A DIGITAL PHOTOGRAPH SHOWING THE SPLICE TRAY AND INFORMATION SHOWN ABOVE (1-4) AND SUBMIT PHOTOGRAPH ALONG WITH OTRD TEST RESULTS.

<p>750 N. Greenfield Pkwy., Garner, NC 27529</p>	<p>SPLICE DETAILS</p>		
	<p>Prepared in the Offices of:</p> <p>Division 2 Craven Co.</p> <p>PLAN DATE: FEBRUARY 2017</p> <p>PREPARED BY: H.T. BERGGREN</p>	<p>DocuSigned by: HAVELOCK</p> <p>REVIEWED BY: N. Avery</p> <p>REVIEWED BY: 99F5094CBED3443</p>	
<p>SCALE</p> <p>N/A</p>	<p>REVISIONS</p>	<p>INIT.</p>	<p>DATE</p>