


### UTILITIES BY OTHERS

NOTE:  
ALL UTILITY WORK SHOWN ON THIS SHEET WILL BE DONE BY OTHERS. NO PAYMENT WILL BE MADE TO THE CONTRACTOR FOR UTILITY WORK SHOWN ON THIS SHEET.

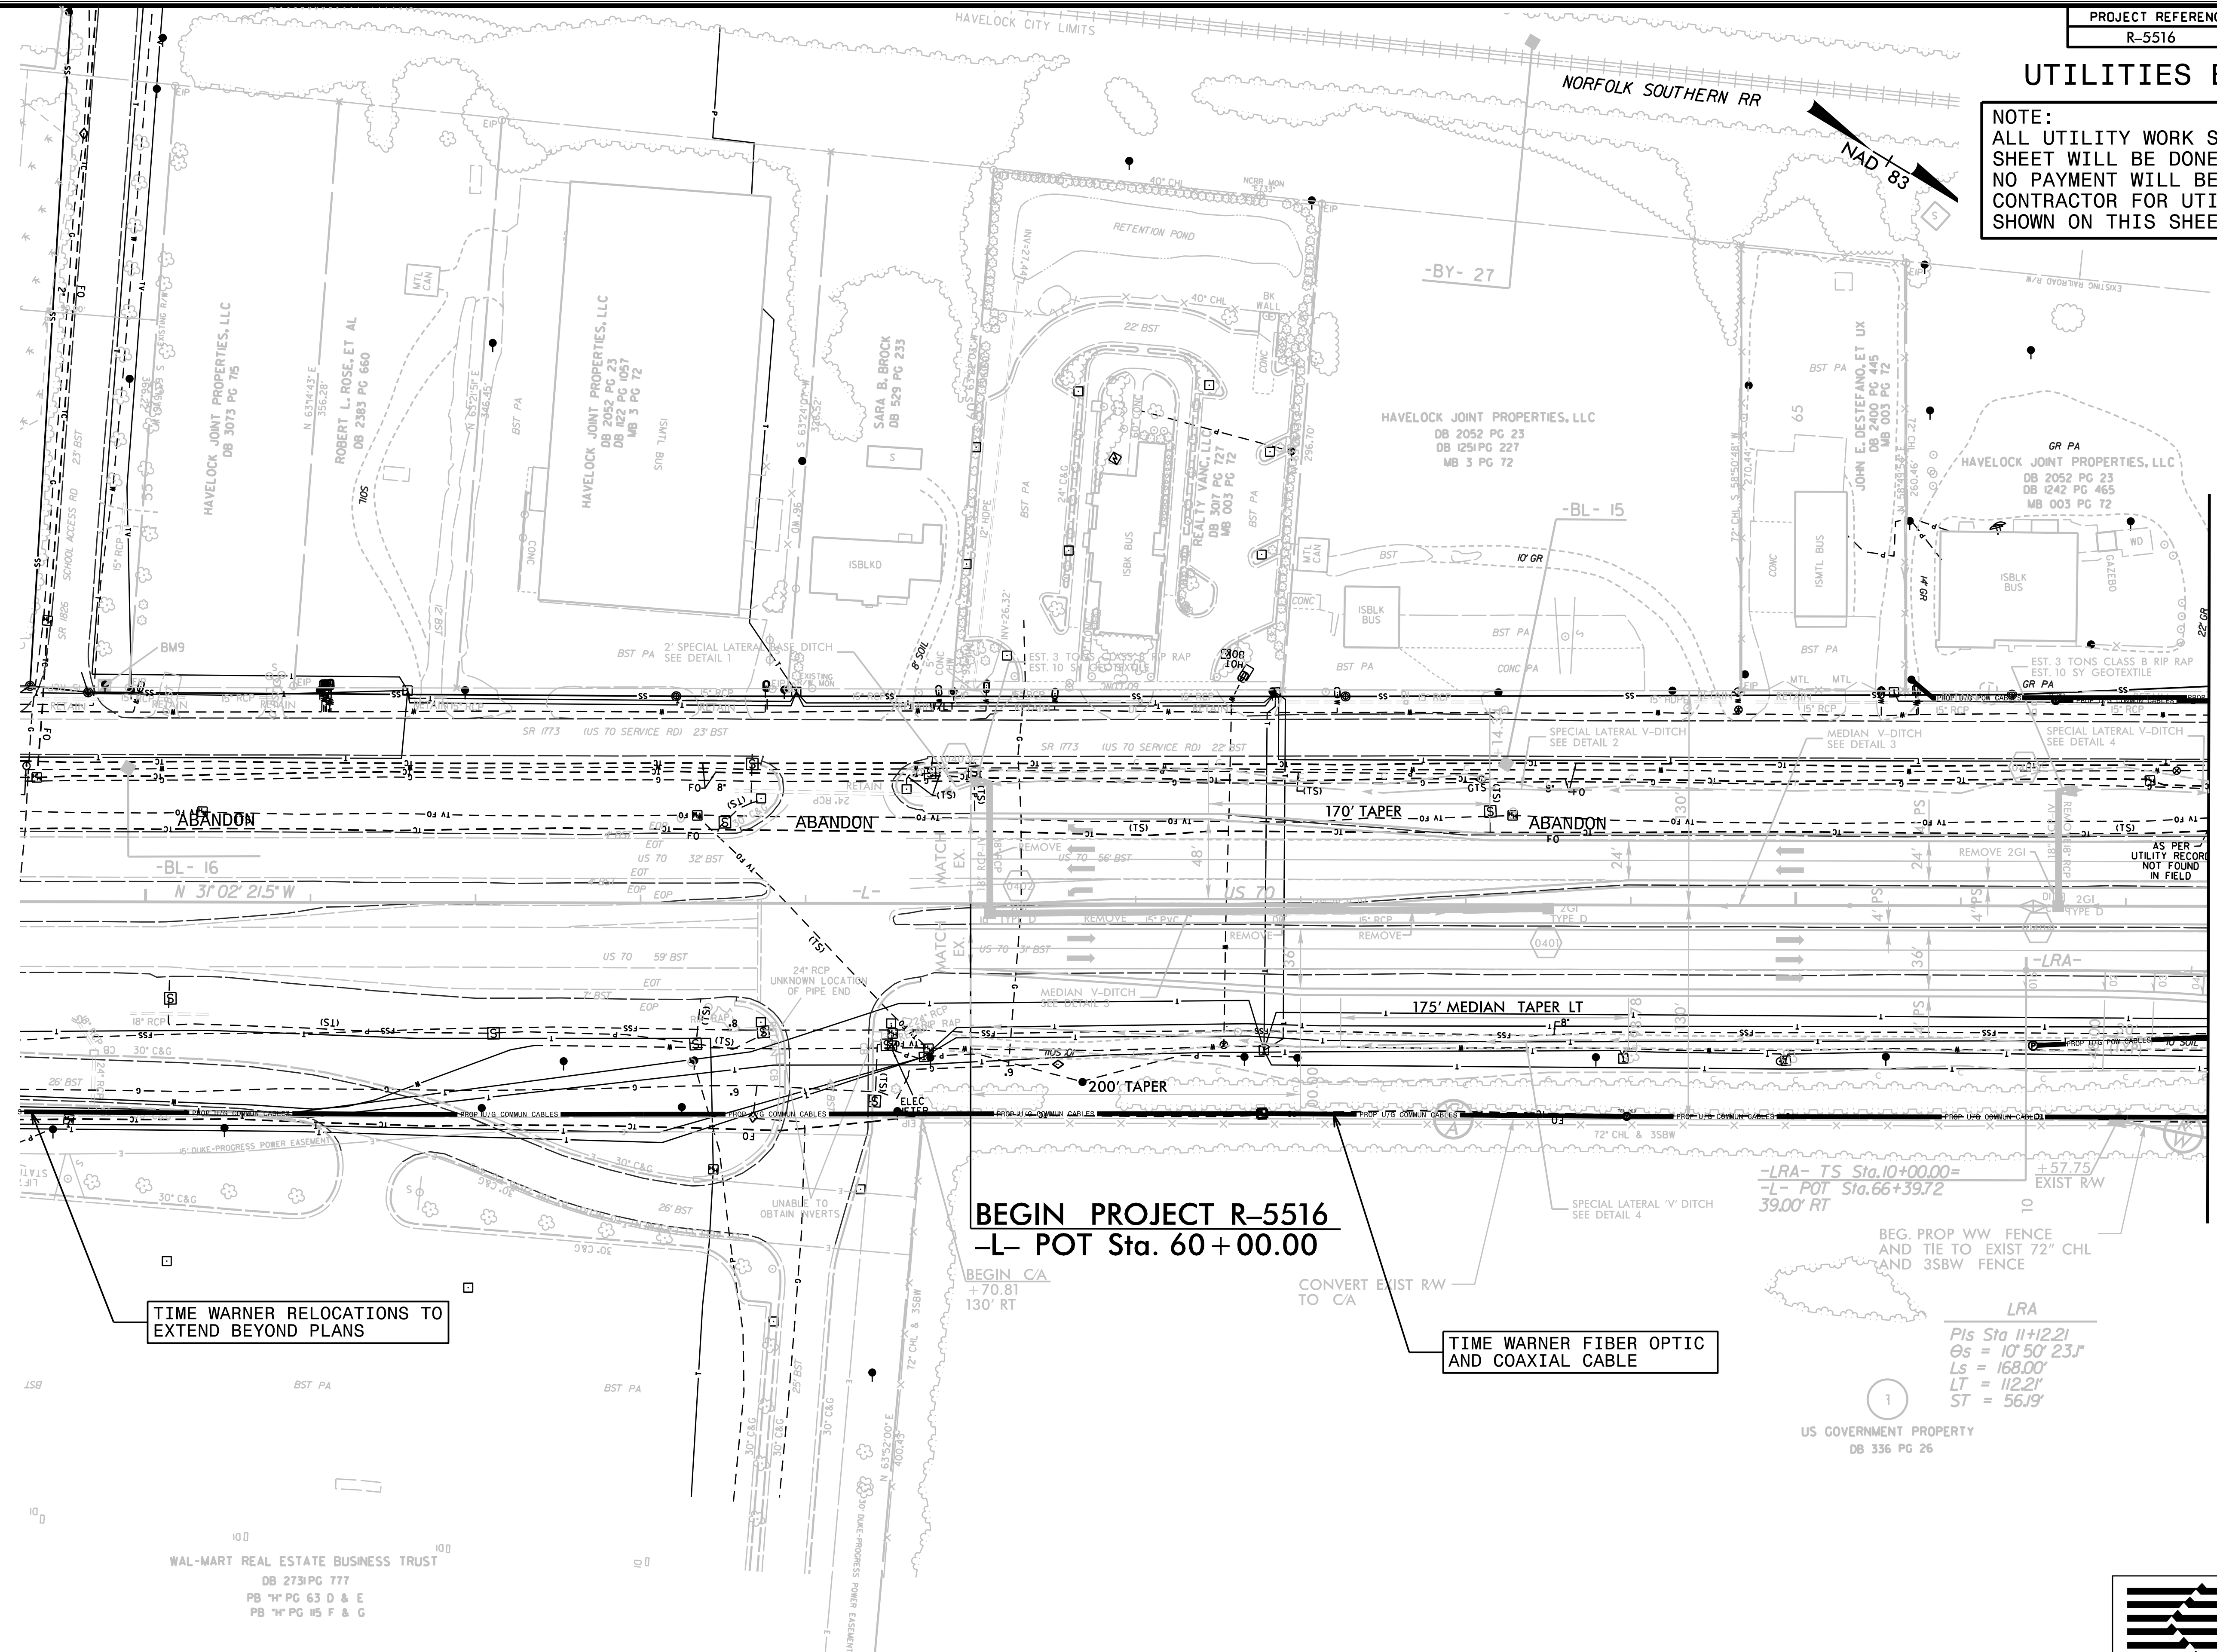

MATCHLINE -L- STA 67+50.00  
SEE PLAN SHEET UO-3

TIME WARNER RELOCATIONS TO EXTEND BEYOND PLANS

**BEGIN PROJECT R-5516**  
**-L- POT Sta. 60+00.00**

TIME WARNER FIBER OPTIC AND COAXIAL CABLE

-LRA- TS Sta. 10+00.00 =  
-L- POT Sta. 66+39.72  
39.00' RT

**LRA**  
Pis Sta 11+12.21  
Gs = 10' 50' 23.1"  
Ls = 168.00'  
LT = 112.21'  
ST = 56.19'

US GOVERNMENT PROPERTY  
DB 336 PG 26

5/14/99  
7:04:54 AM  
290\_08354\_4516\_ut\_rdy4\_LU002\_psh.dgn