


UTILITIES BY OTHERS

NOTE:
ALL UTILITY WORK SHOWN ON THIS SHEET WILL BE DONE BY OTHERS. NO PAYMENT WILL BE MADE TO THE CONTRACTOR FOR UTILITY WORK SHOWN ON THIS SHEET.

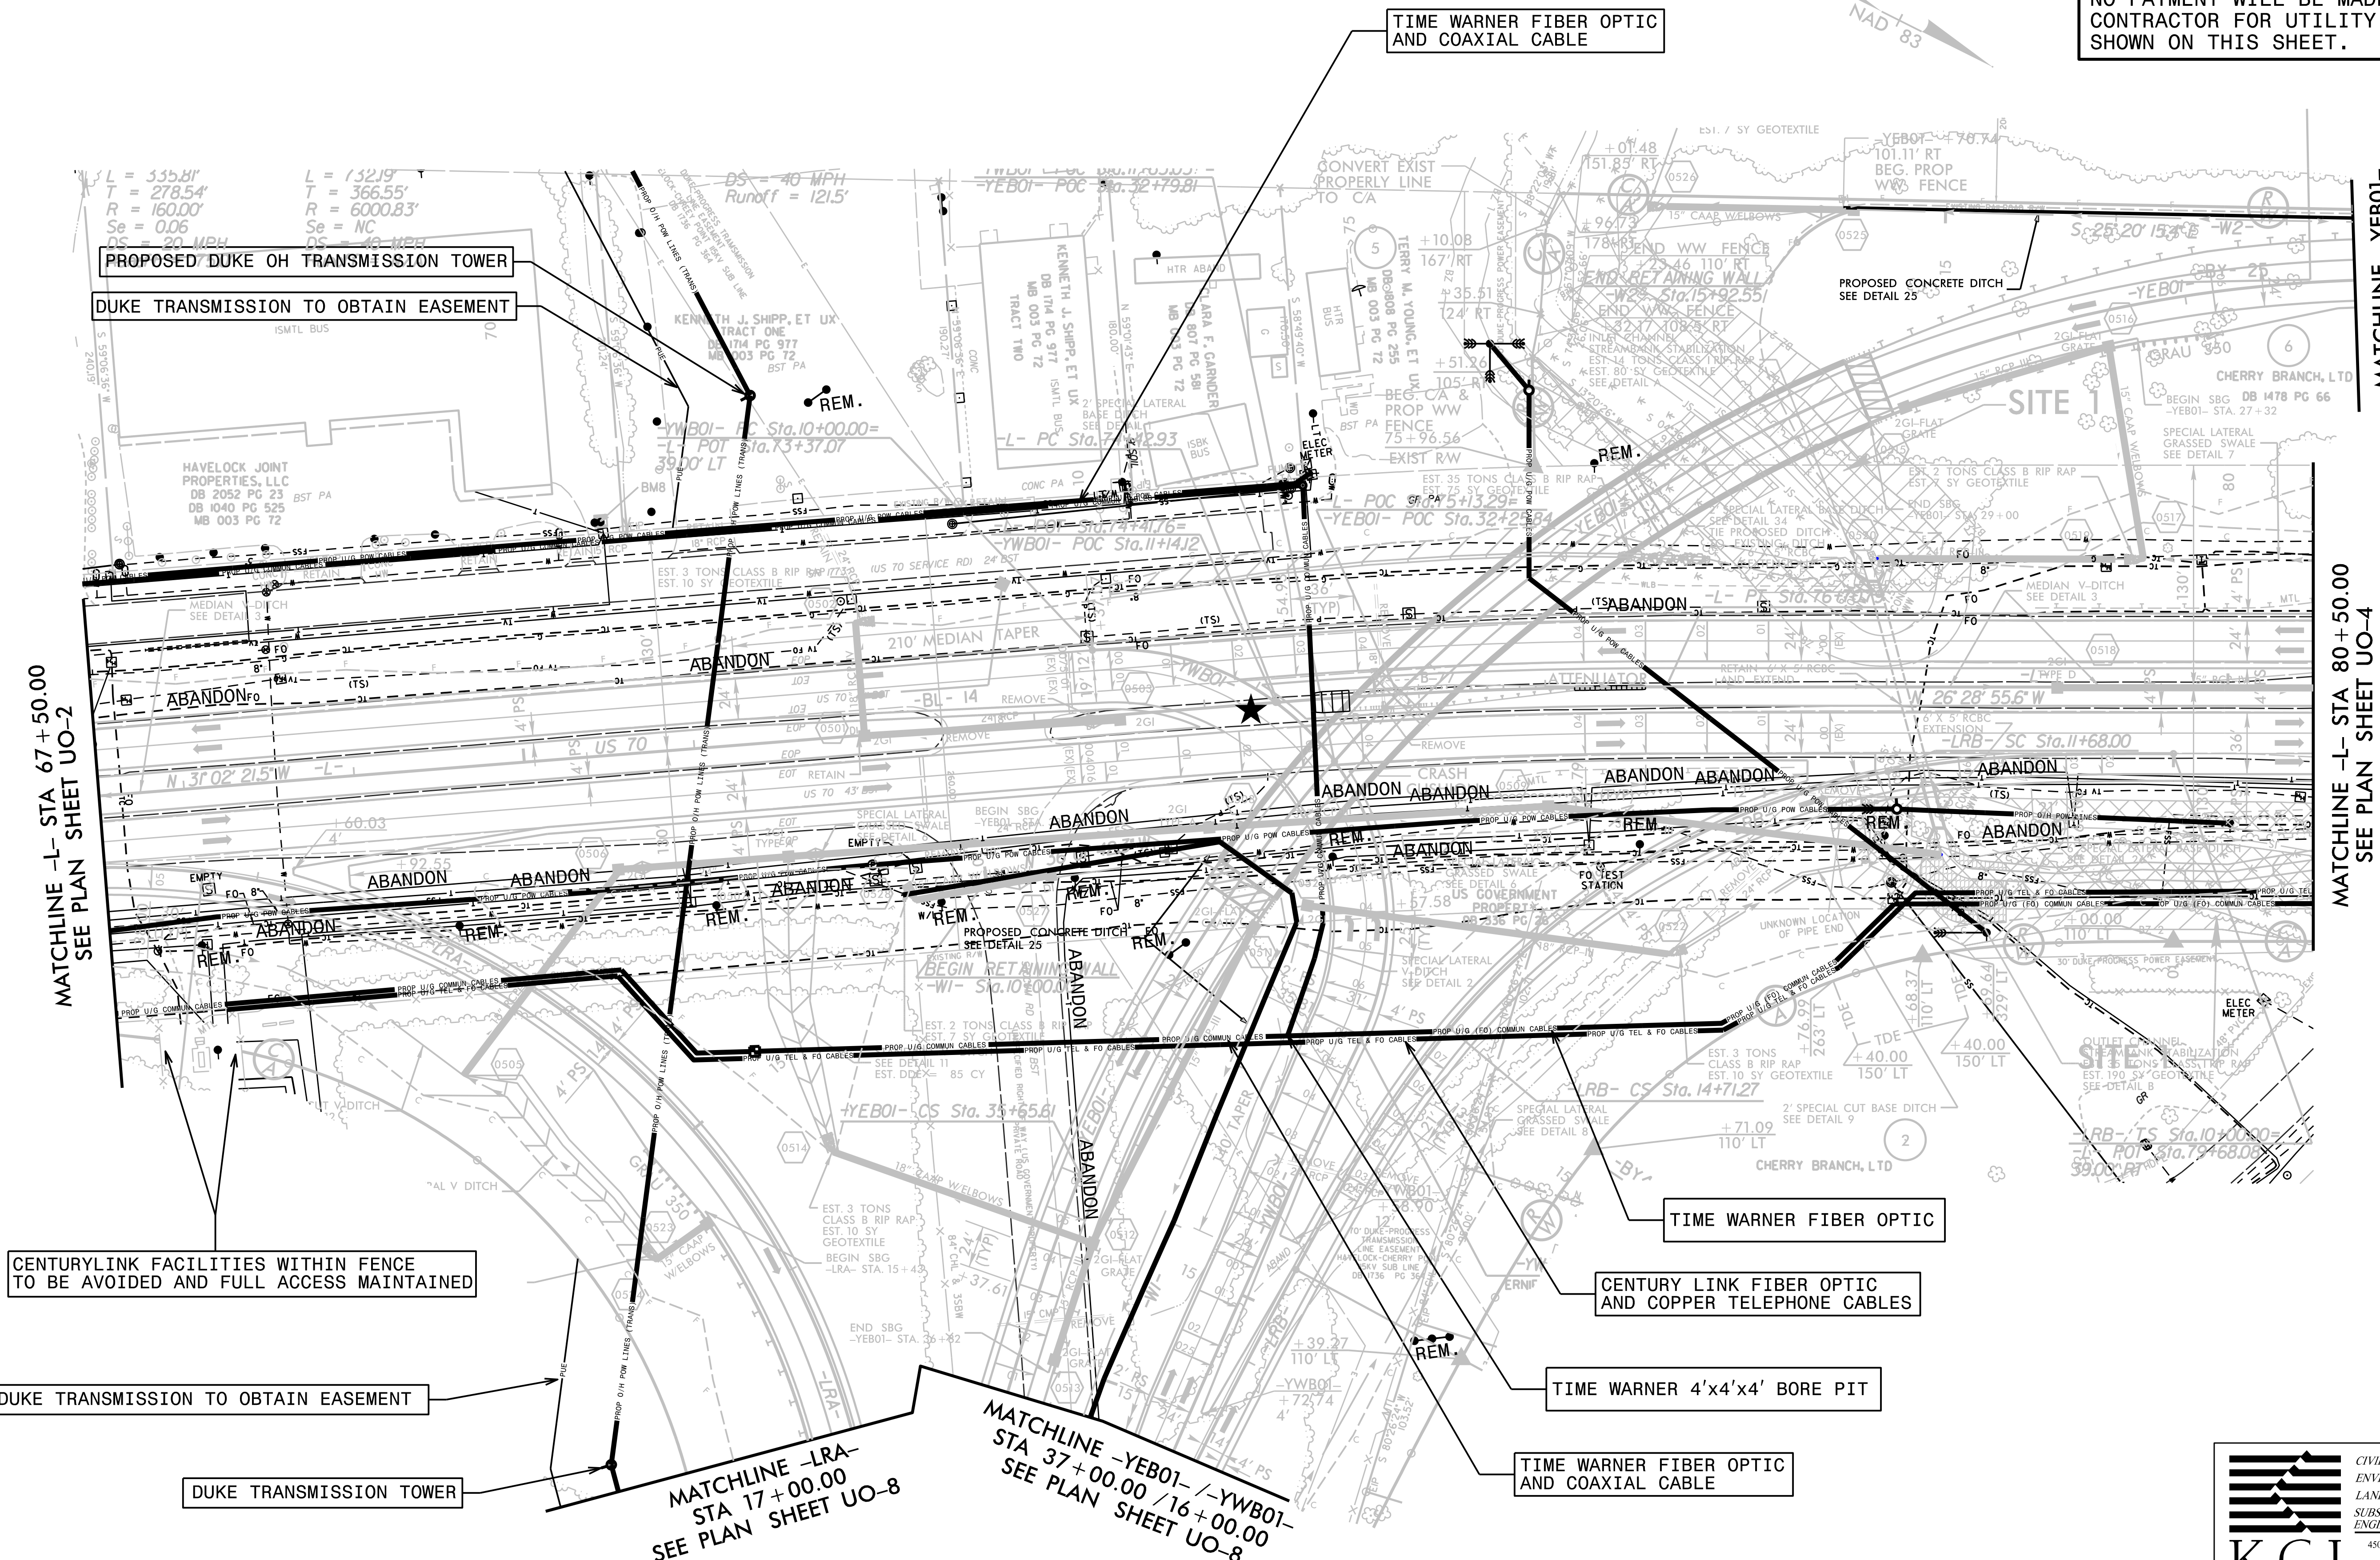

$L = 335.81'$
 $T = 278.54'$
 $R = 160.00'$
 $Se = 0.06$
 $DS = 20 MPH$

$L = 132.19'$
 $T = 366.55'$
 $R = 6000.83'$
 $Se = NC$
 $DS = 40 MPH$

PROPOSED DUKE OH TRANSMISSION TOWER
DUKE TRANSMISSION TO OBTAIN EASEMENT

TIME WARNER FIBER OPTIC AND COAXIAL CABLE

CENTURYLINK FACILITIES WITHIN FENCE TO BE AVOIDED AND FULL ACCESS MAINTAINED

DUKE TRANSMISSION TO OBTAIN EASEMENT

DUKE TRANSMISSION TOWER

MATCHLINE -LRA- STA 17+00.00 SEE PLAN SHEET UO-8
MATCHLINE -YEB01- / -YWB01- STA 37+00.00 / 16+00.00 SEE PLAN SHEET UO-8

TIME WARNER FIBER OPTIC

CENTURY LINK FIBER OPTIC AND COPPER TELEPHONE CABLES

TIME WARNER 4'x4'x4' BORE PIT

TIME WARNER FIBER OPTIC AND COAXIAL CABLE

5/14/99
7:05:14 AM
290_00314_00316_ut_rdy5_U003_psh.dgn