


UTILITIES BY OTHERS


NOTE:
ALL UTILITY WORK SHOWN ON THIS SHEET WILL BE DONE BY OTHERS. NO PAYMENT WILL BE MADE TO THE CONTRACTOR FOR UTILITY WORK SHOWN ON THIS SHEET.

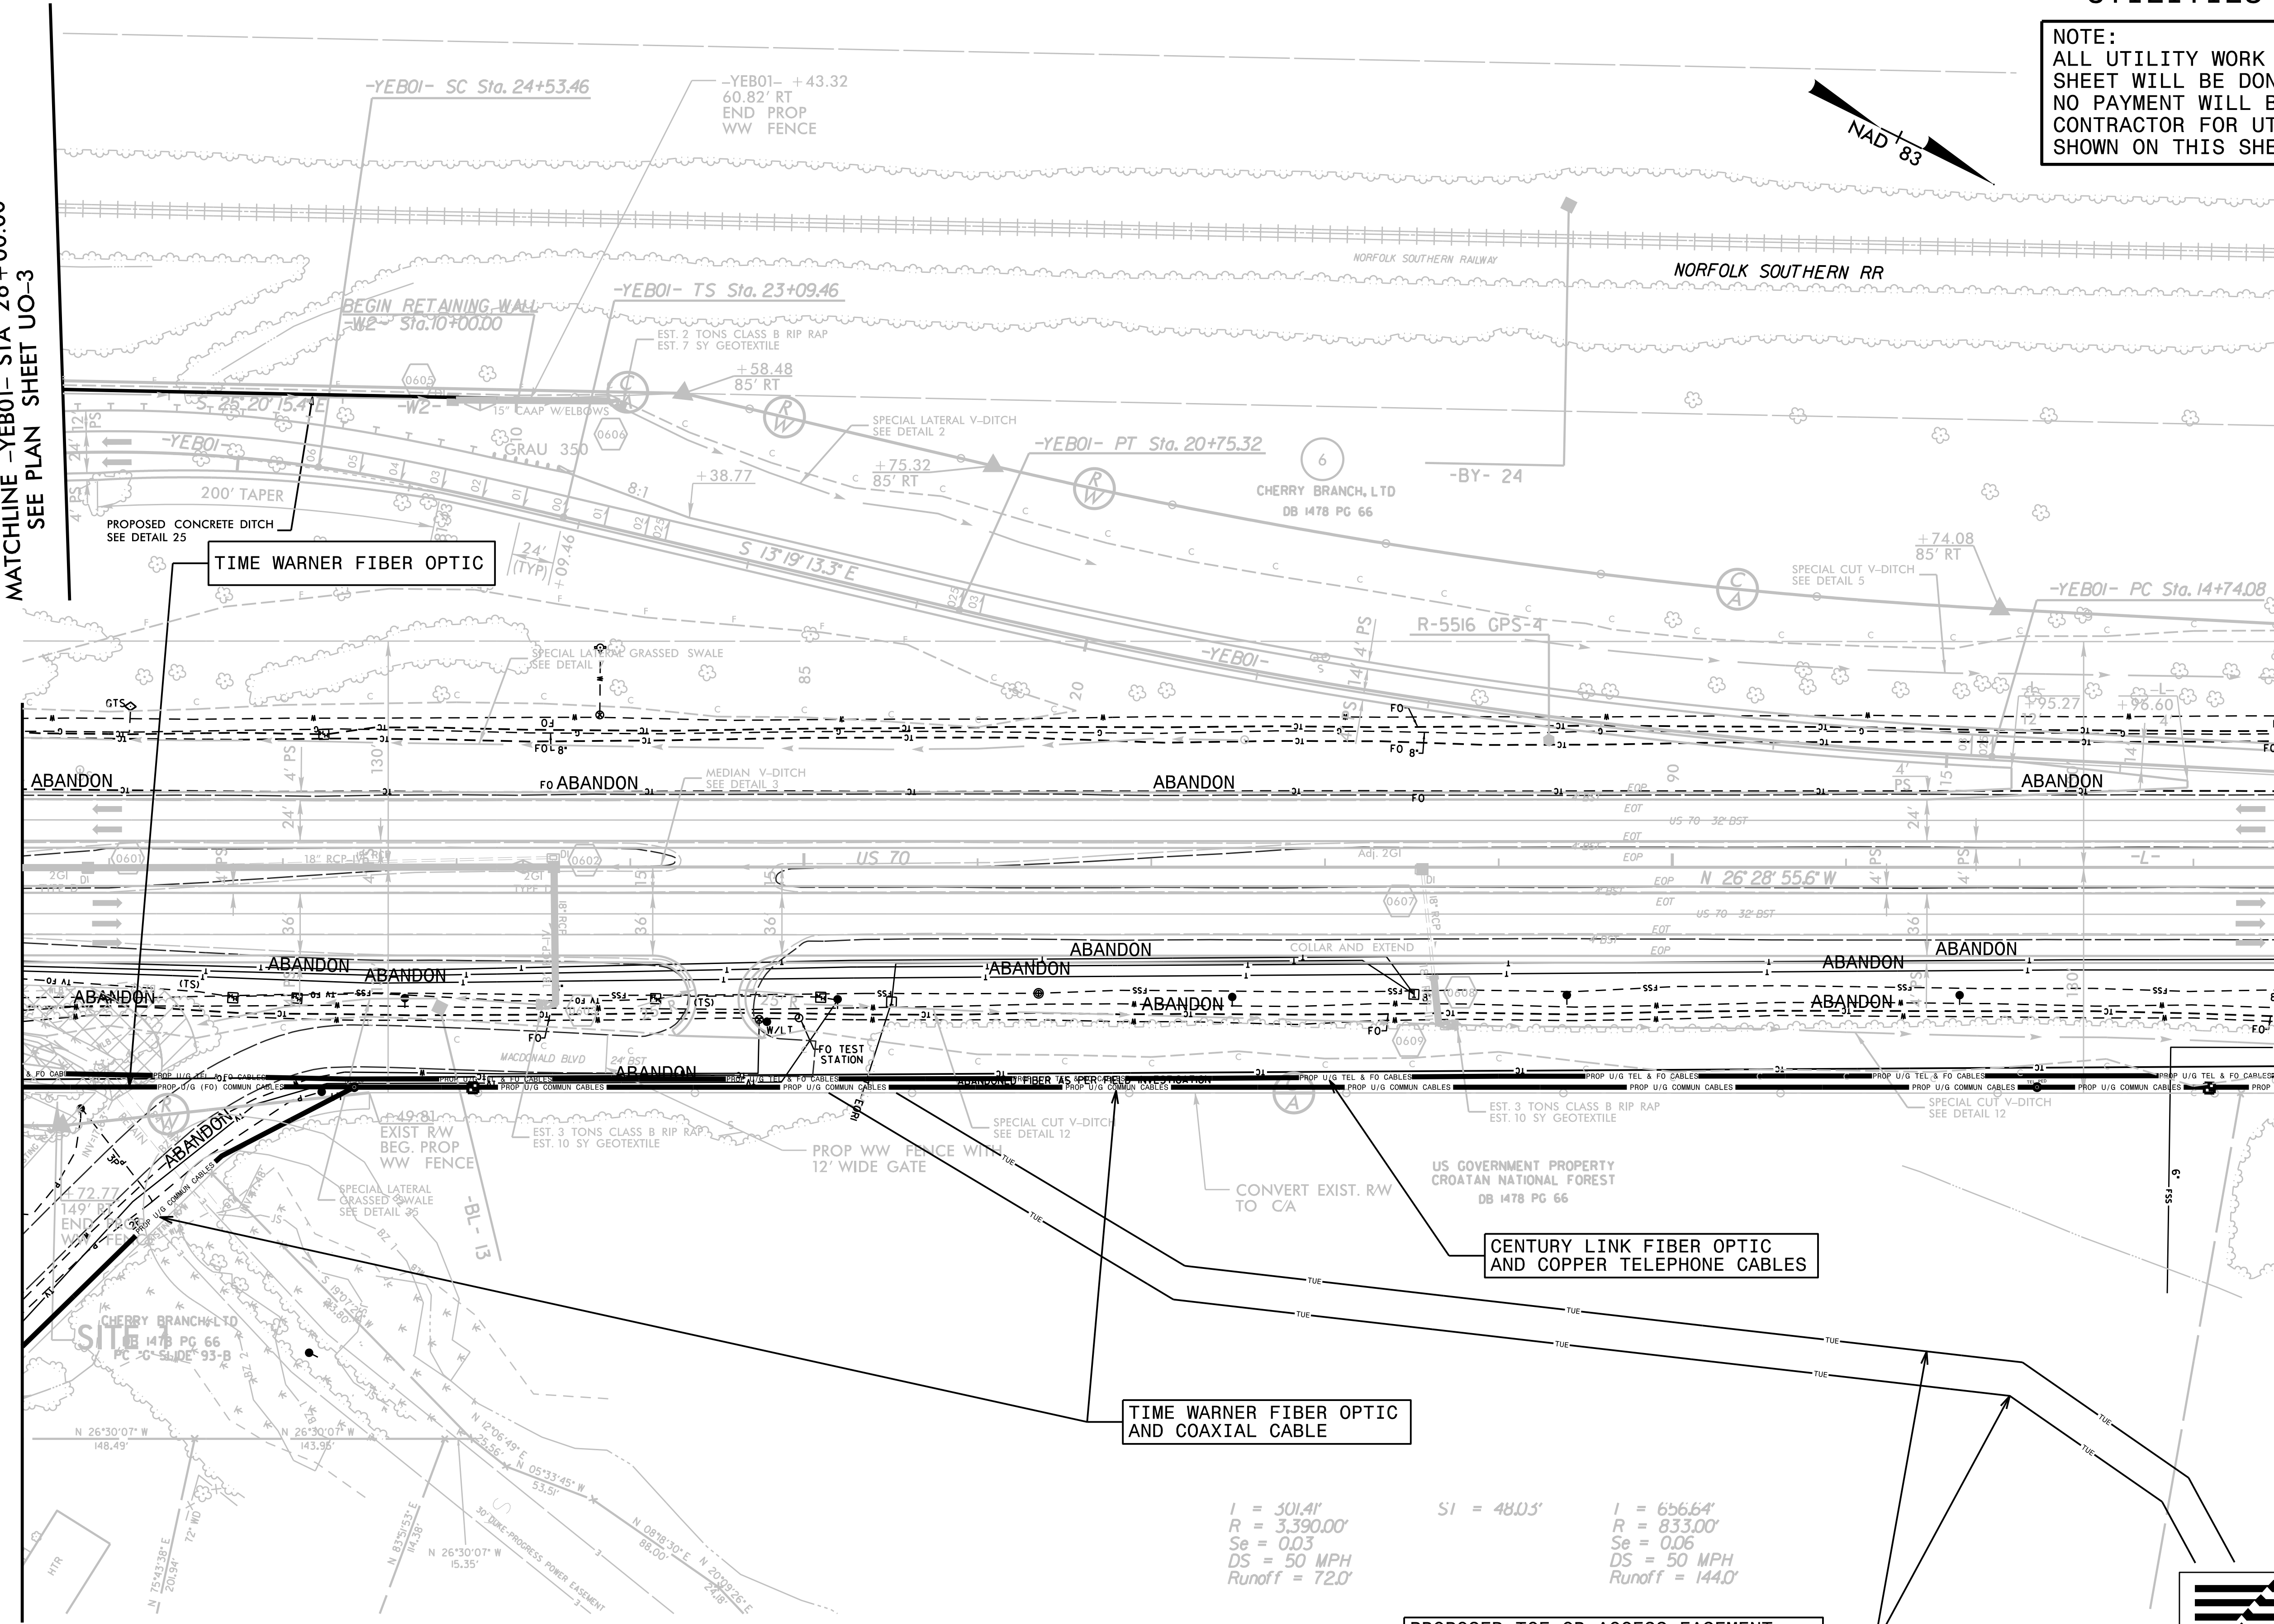

MATCHLINE -YEBOI- STA 26+00.00
SEE PLAN SHEET UO-3

MATCHLINE -L- STA 80+50.00
SEE PLAN SHEET UO-3

MATCHLINE -L- / -YEBOI-
STA 93+50.00 / 13+07.88
SEE PLAN SHEET UO-5

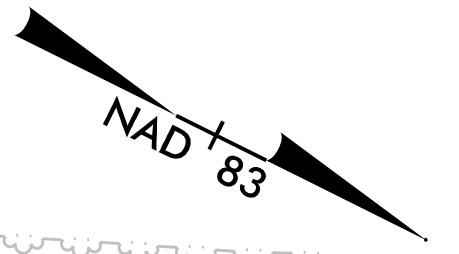

TIME WARNER FIBER OPTIC

CENTURY LINK FIBER OPTIC
AND COPPER TELEPHONE CABLES

TIME WARNER FIBER OPTIC
AND COAXIAL CABLE

PROPOSED TCE OR ACCESS EASEMENT
TO BE OBTAINED BY THE CITY OF
HAVELOCK FOR PUMP STATION.

$I = 501.41'$ $SI = 480.3'$ $I = 656.64'$
 $R = 3,390.00'$ $R = 833.00'$
 $Se = 0.03$ $Se = 0.06$
 $DS = 50 MPH$ $DS = 50 MPH$
 $Runoff = 72.0'$ $Runoff = 144.0'$



5/14/99
7:08:35 AM
290_0816_516_ut_rdy6_LU004_psh.dgn