


UTILITIES BY OTHERS

NOTE:
ALL UTILITY WORK SHOWN ON THIS SHEET WILL BE DONE BY OTHERS. NO PAYMENT WILL BE MADE TO THE CONTRACTOR FOR UTILITY WORK SHOWN ON THIS SHEET.

-YEB01-
 PI Sta 10+00.08
 $\Delta = 3' 00'' 00.0''$ (RT)
 $D = 0' 47'' 05.5''$
 $L = 382.23'$
 $T = 191.6'$
 $R = 7,300.00'$
 $Se = 0.06$
 $DS = 50$ MPH
 Runoff = 60.0'

MATCHLINE -L- /-YEB01-
STA 93+50.00 /STA 13+07.88
SEE PLAN SHEET UO-4

MATCHLINE -L- STA 107+00.00
SEE PLAN SHEET UO-6

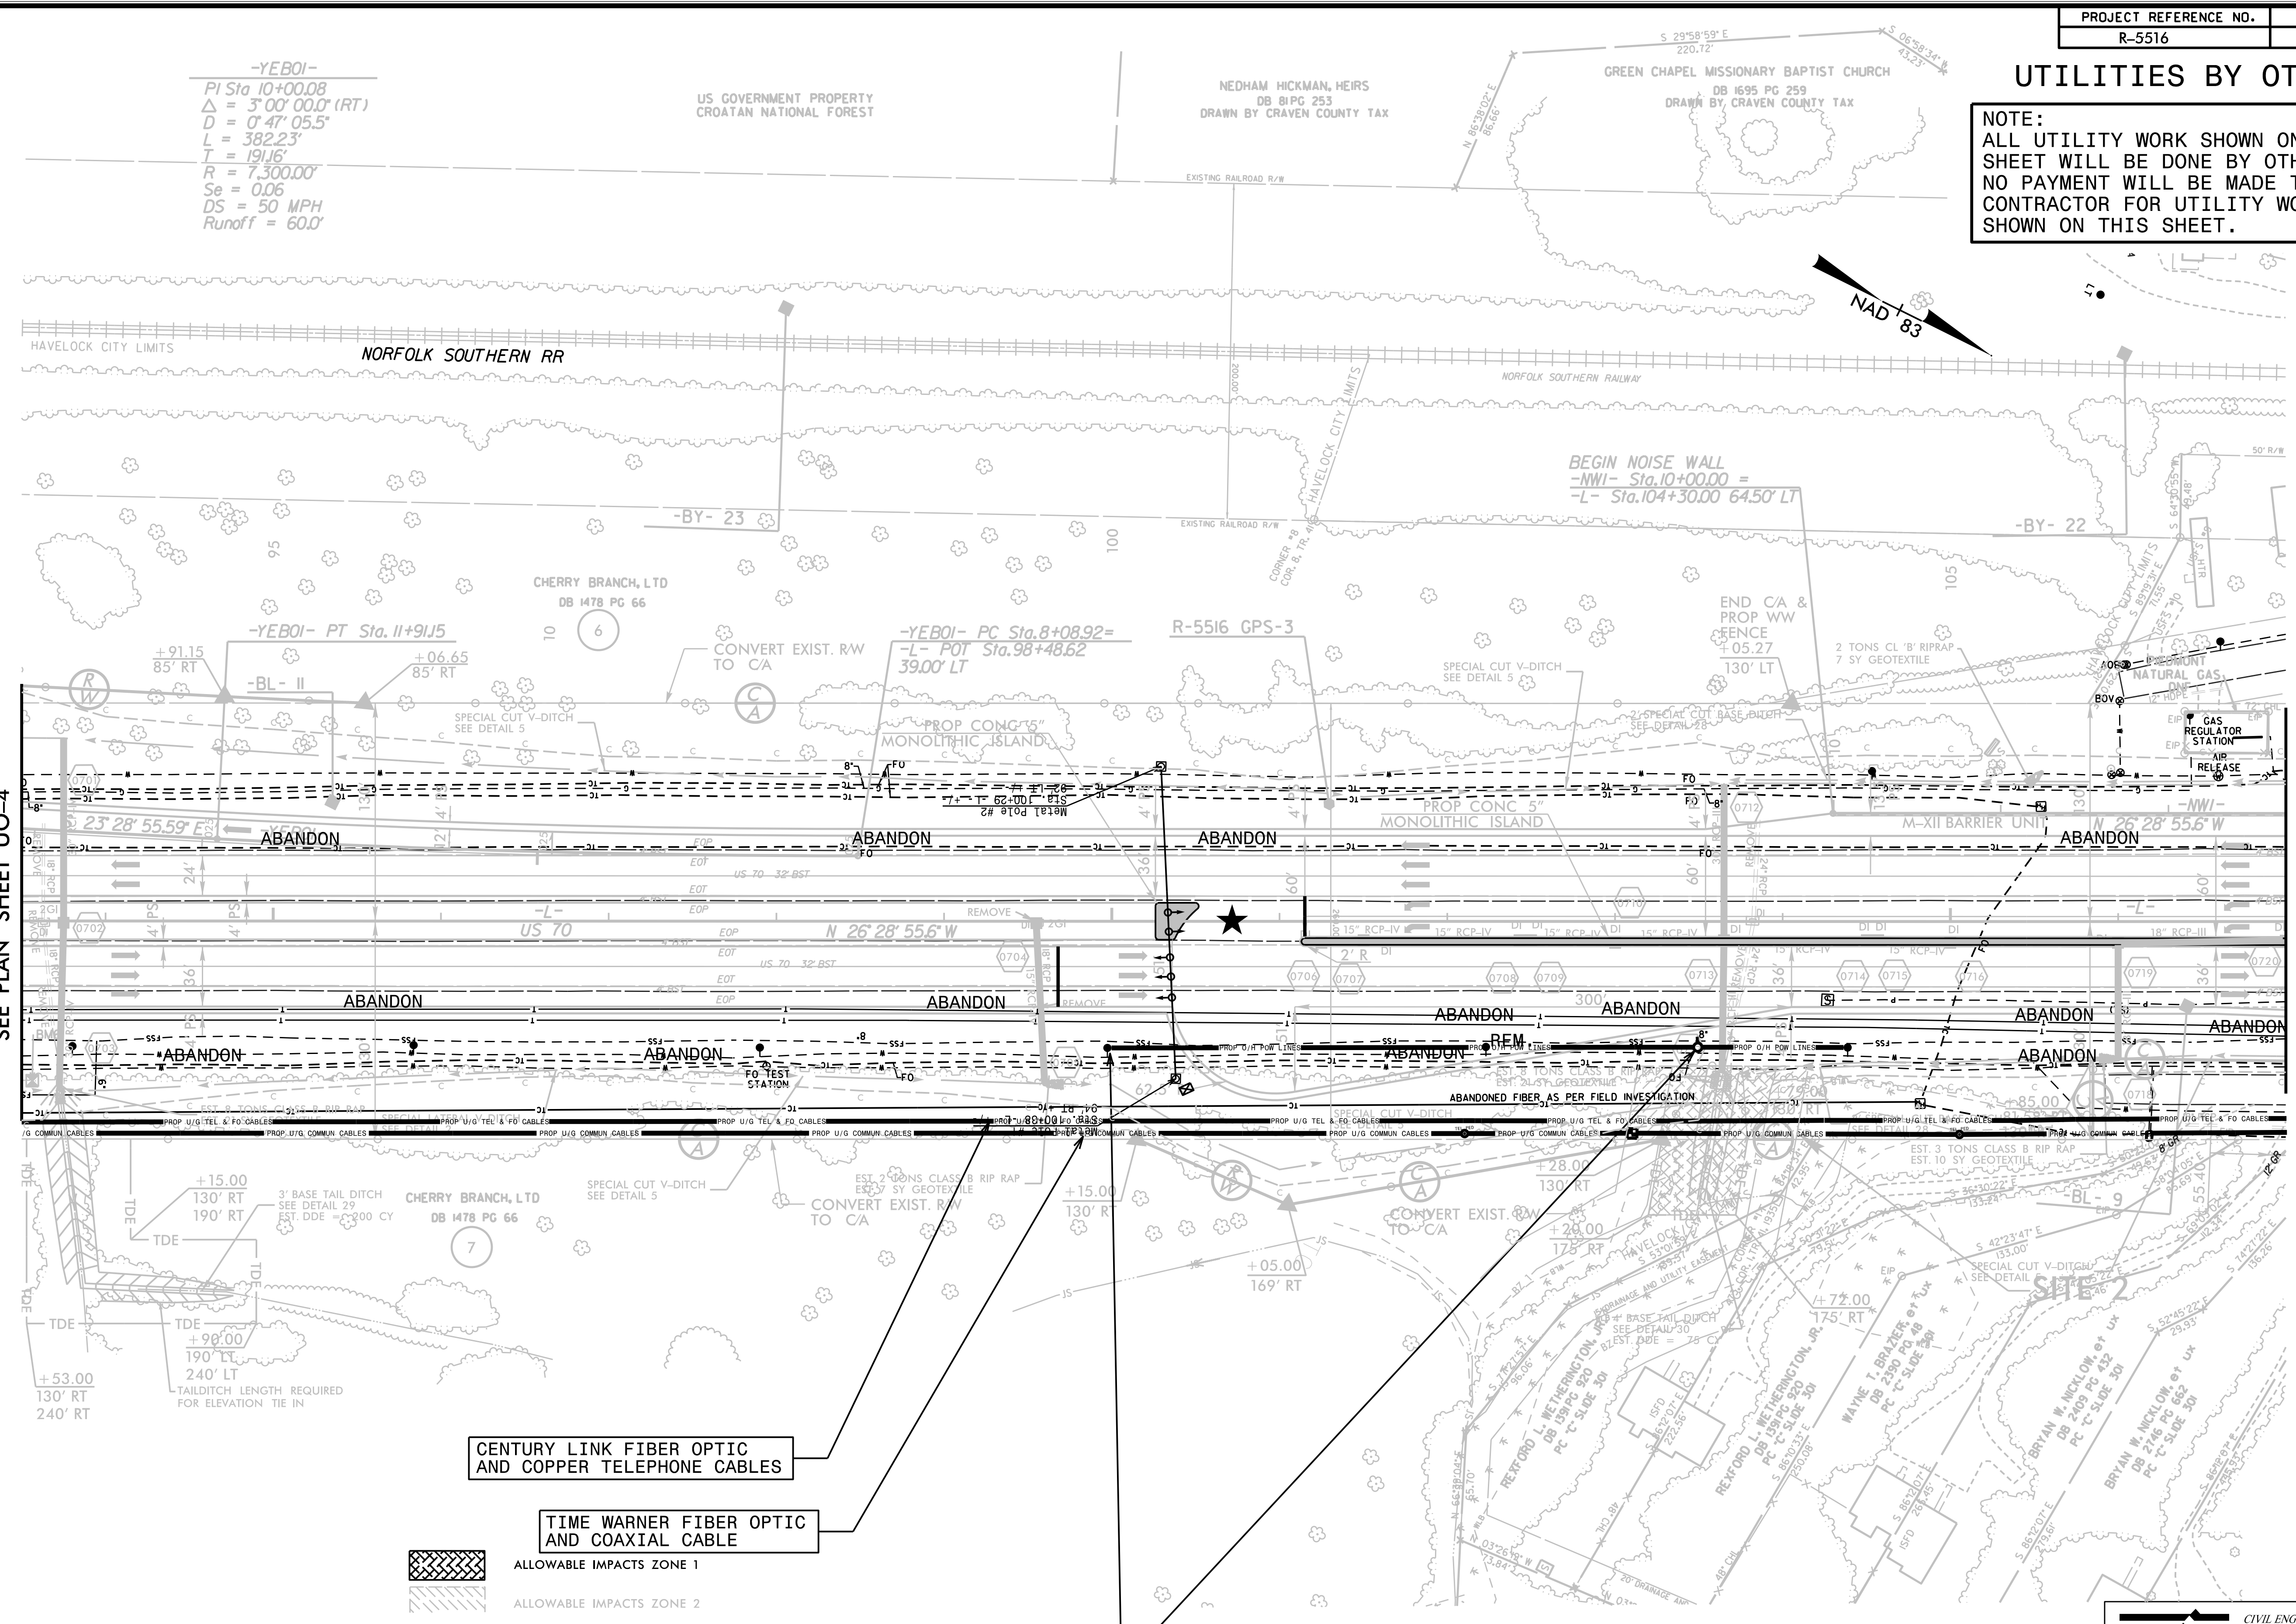

CENTURY LINK FIBER OPTIC AND COPPER TELEPHONE CABLES

TIME WARNER FIBER OPTIC AND COAXIAL CABLE

THE CITY OF NEW BERN ELECTRIC TO MAINTAIN 20' MINIMUM OF CLEARANCE TO NCDOT SIGNAL FACILITIES



**CIVIL ENGINEERS
ENVIRONMENTAL - CEI
LAND SURVEYING
SUBSURFACE UTILITY
ENGINEERING**

KCI
ASSOCIATES OF N.C.

4505 FALLS OF NEUSE ROAD
SUITE 400
RALEIGH, NORTH CAROLINA 27609
(919) 783-9214
WWW.KCI.COM

5/14/99
7/05/05
290_08556_0516_ut_rdy7_U005_psh.dgn