


PROJ. REFERENCE NO.  
R-5516

SHEET NO.  
X-5

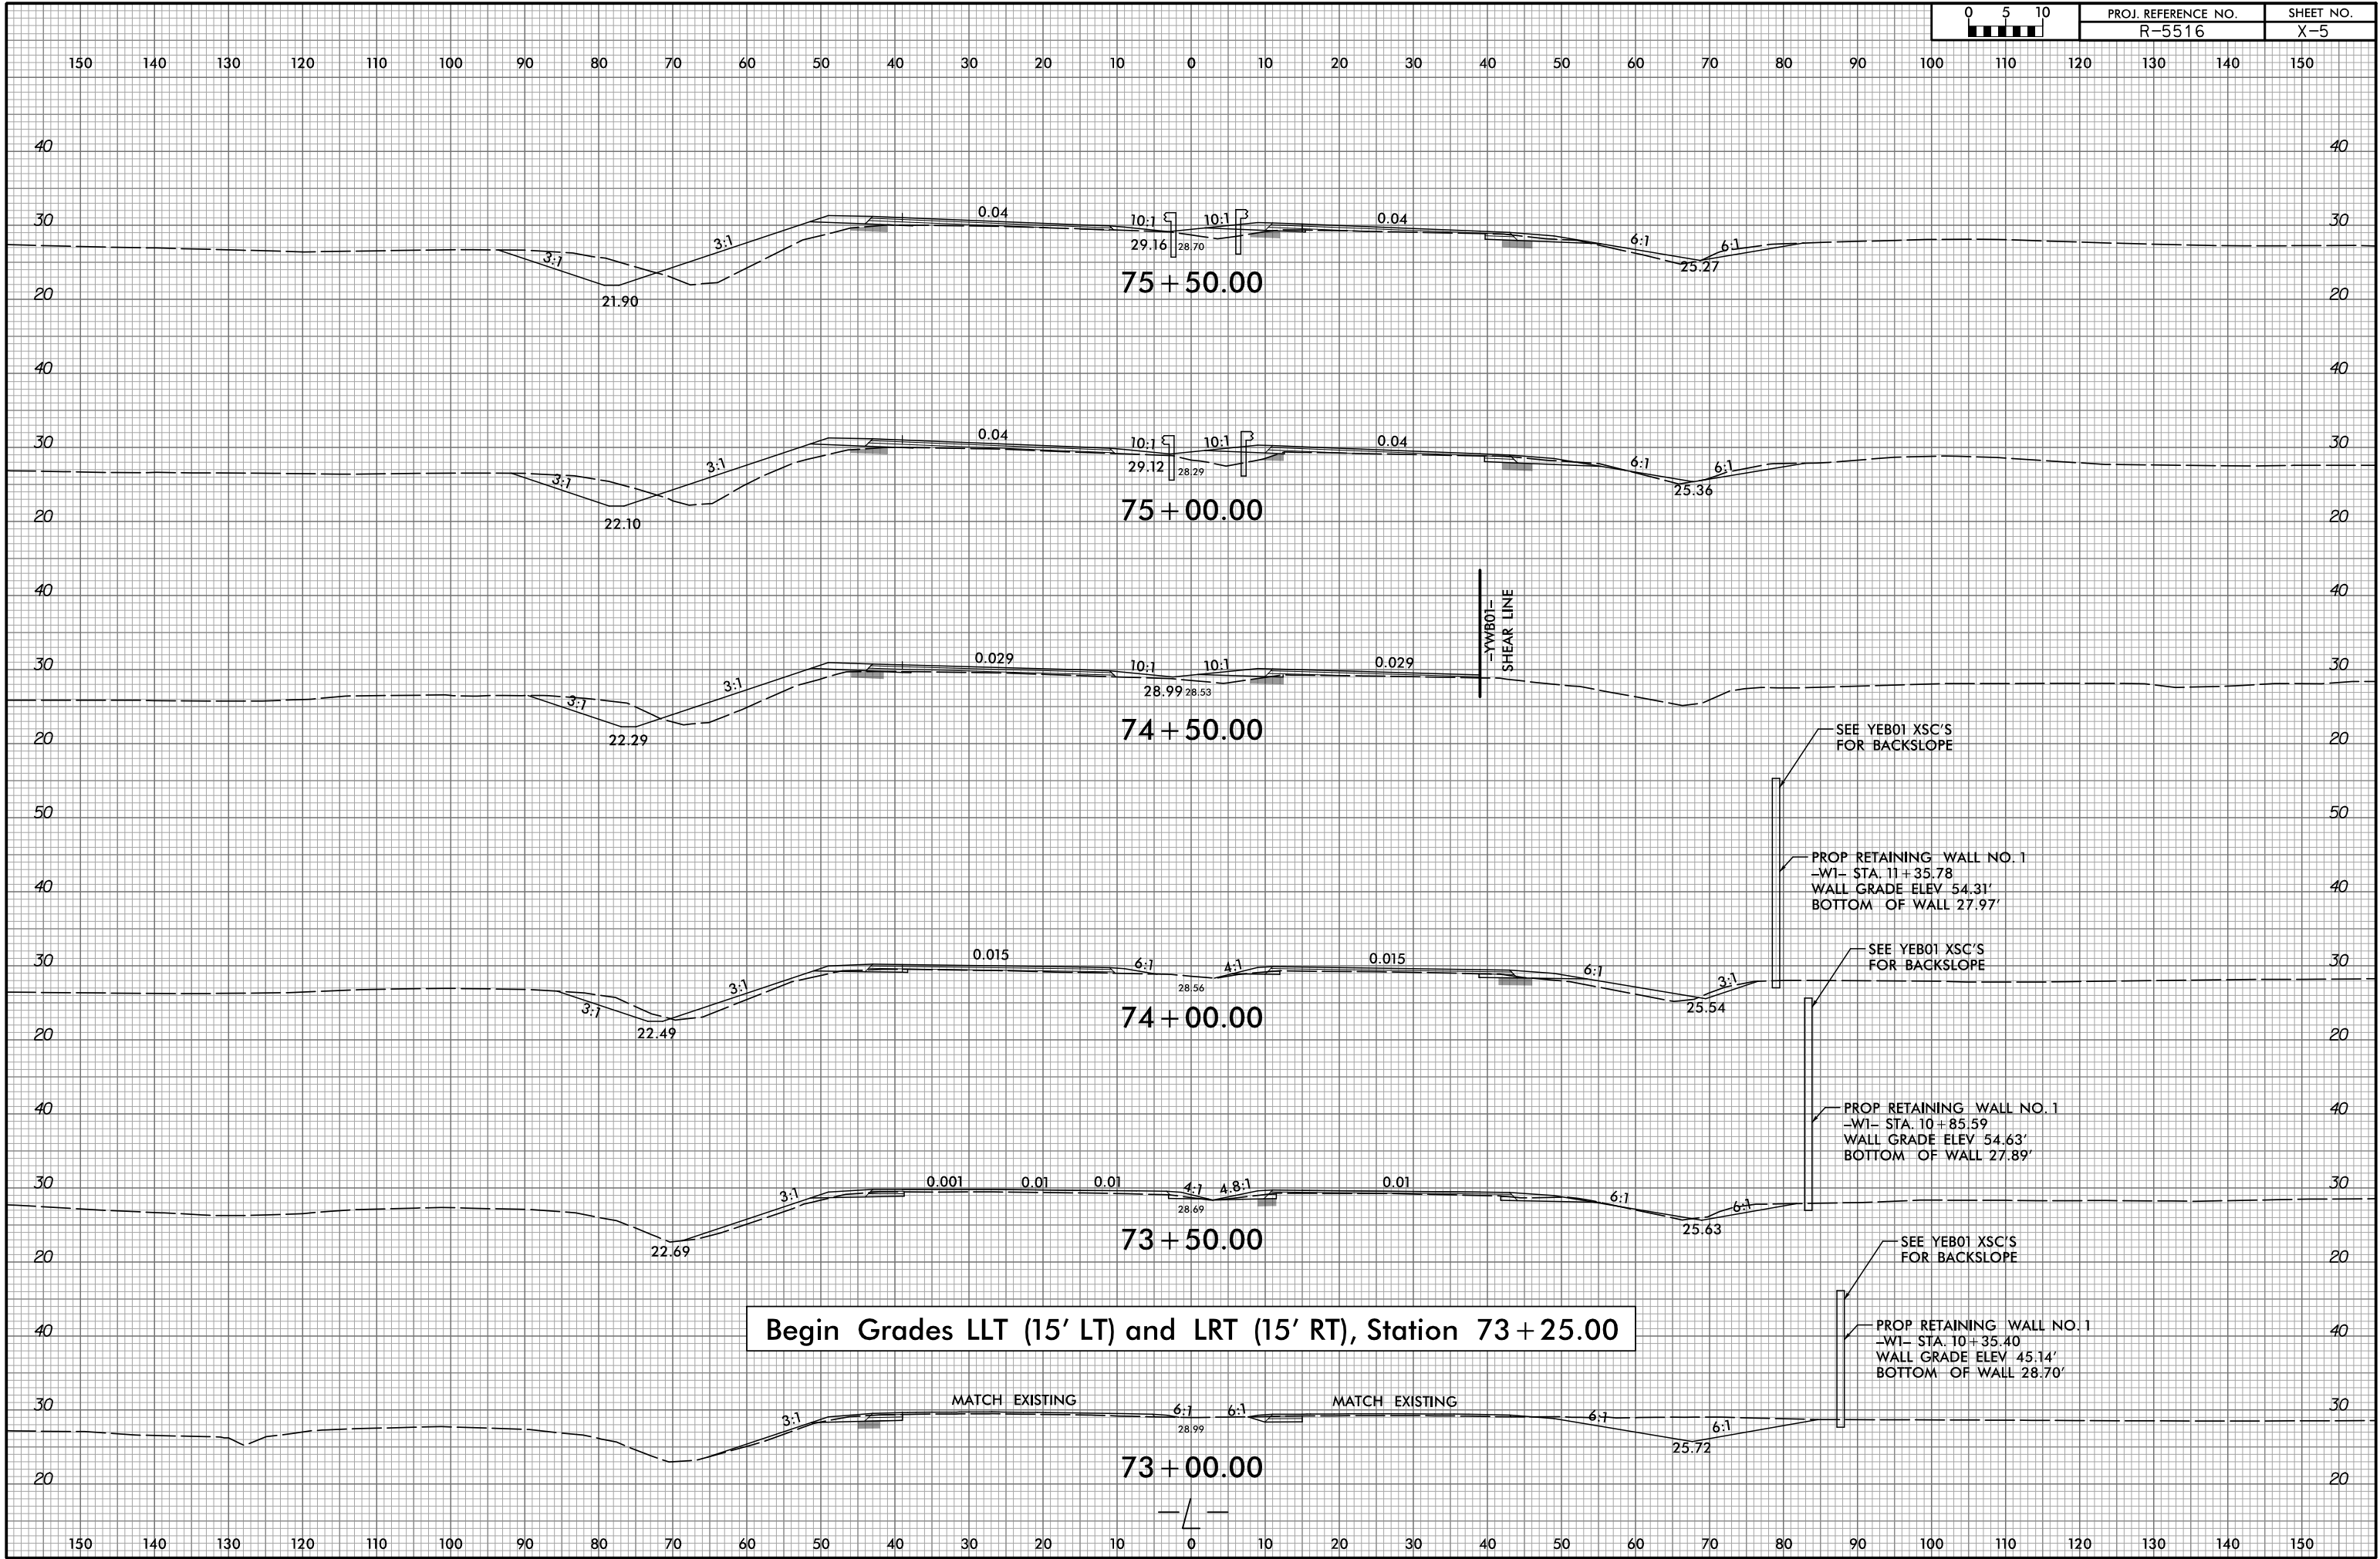

Begin Grades LLT (15' LT) and LRT (15' RT), Station 73 + 25.00