


PROJ. REFERENCE NO.
R-5516

SHEET NO.
X-57

NOTE: UNSUITABLE ARTIFICIAL FILL MATERIAL WITH WOOD DEBRIS TO BE REMOVED BY OTHERS (SEE ROADWAY SUBSURFACE INVESTIGATION)

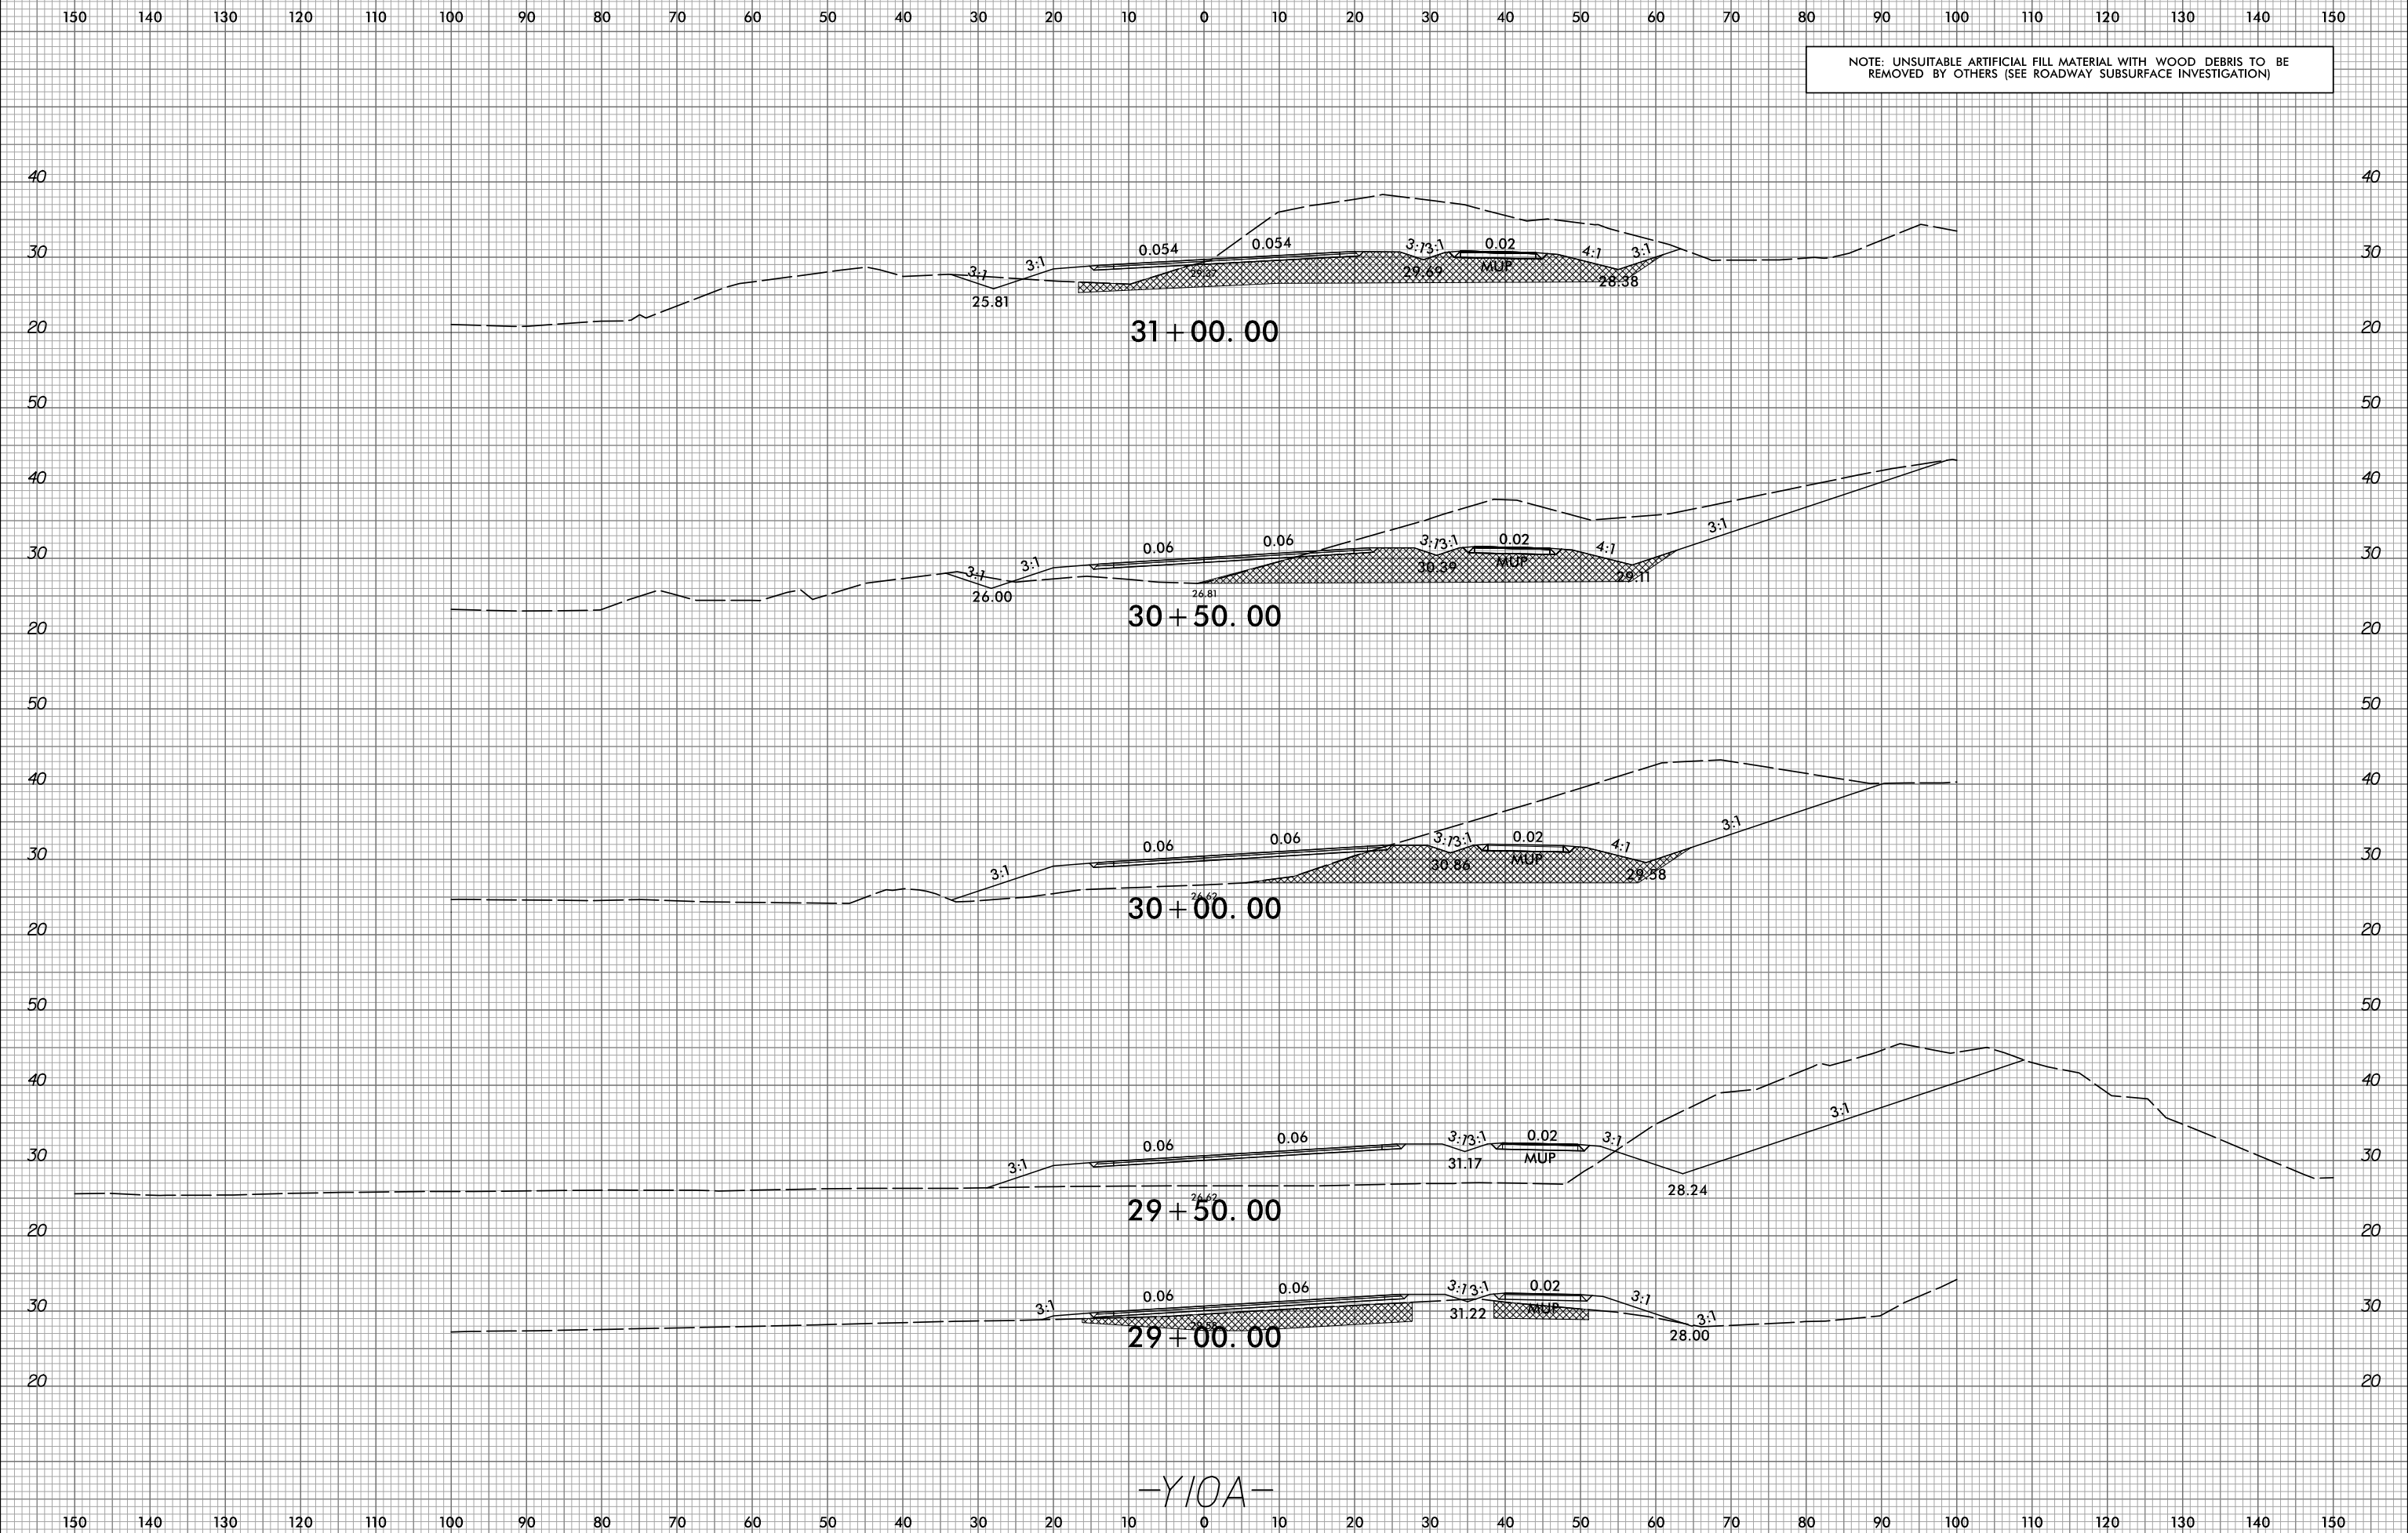

-Y10A-

5/19/2017
R:\Roadway\Xsc\5516_r.dwg_xpl_Y10A.dgn