


NOTES:

FOR FOUNDATION NOTES, SEE "GENERAL DRAWING" SHEET 3 OF 6.

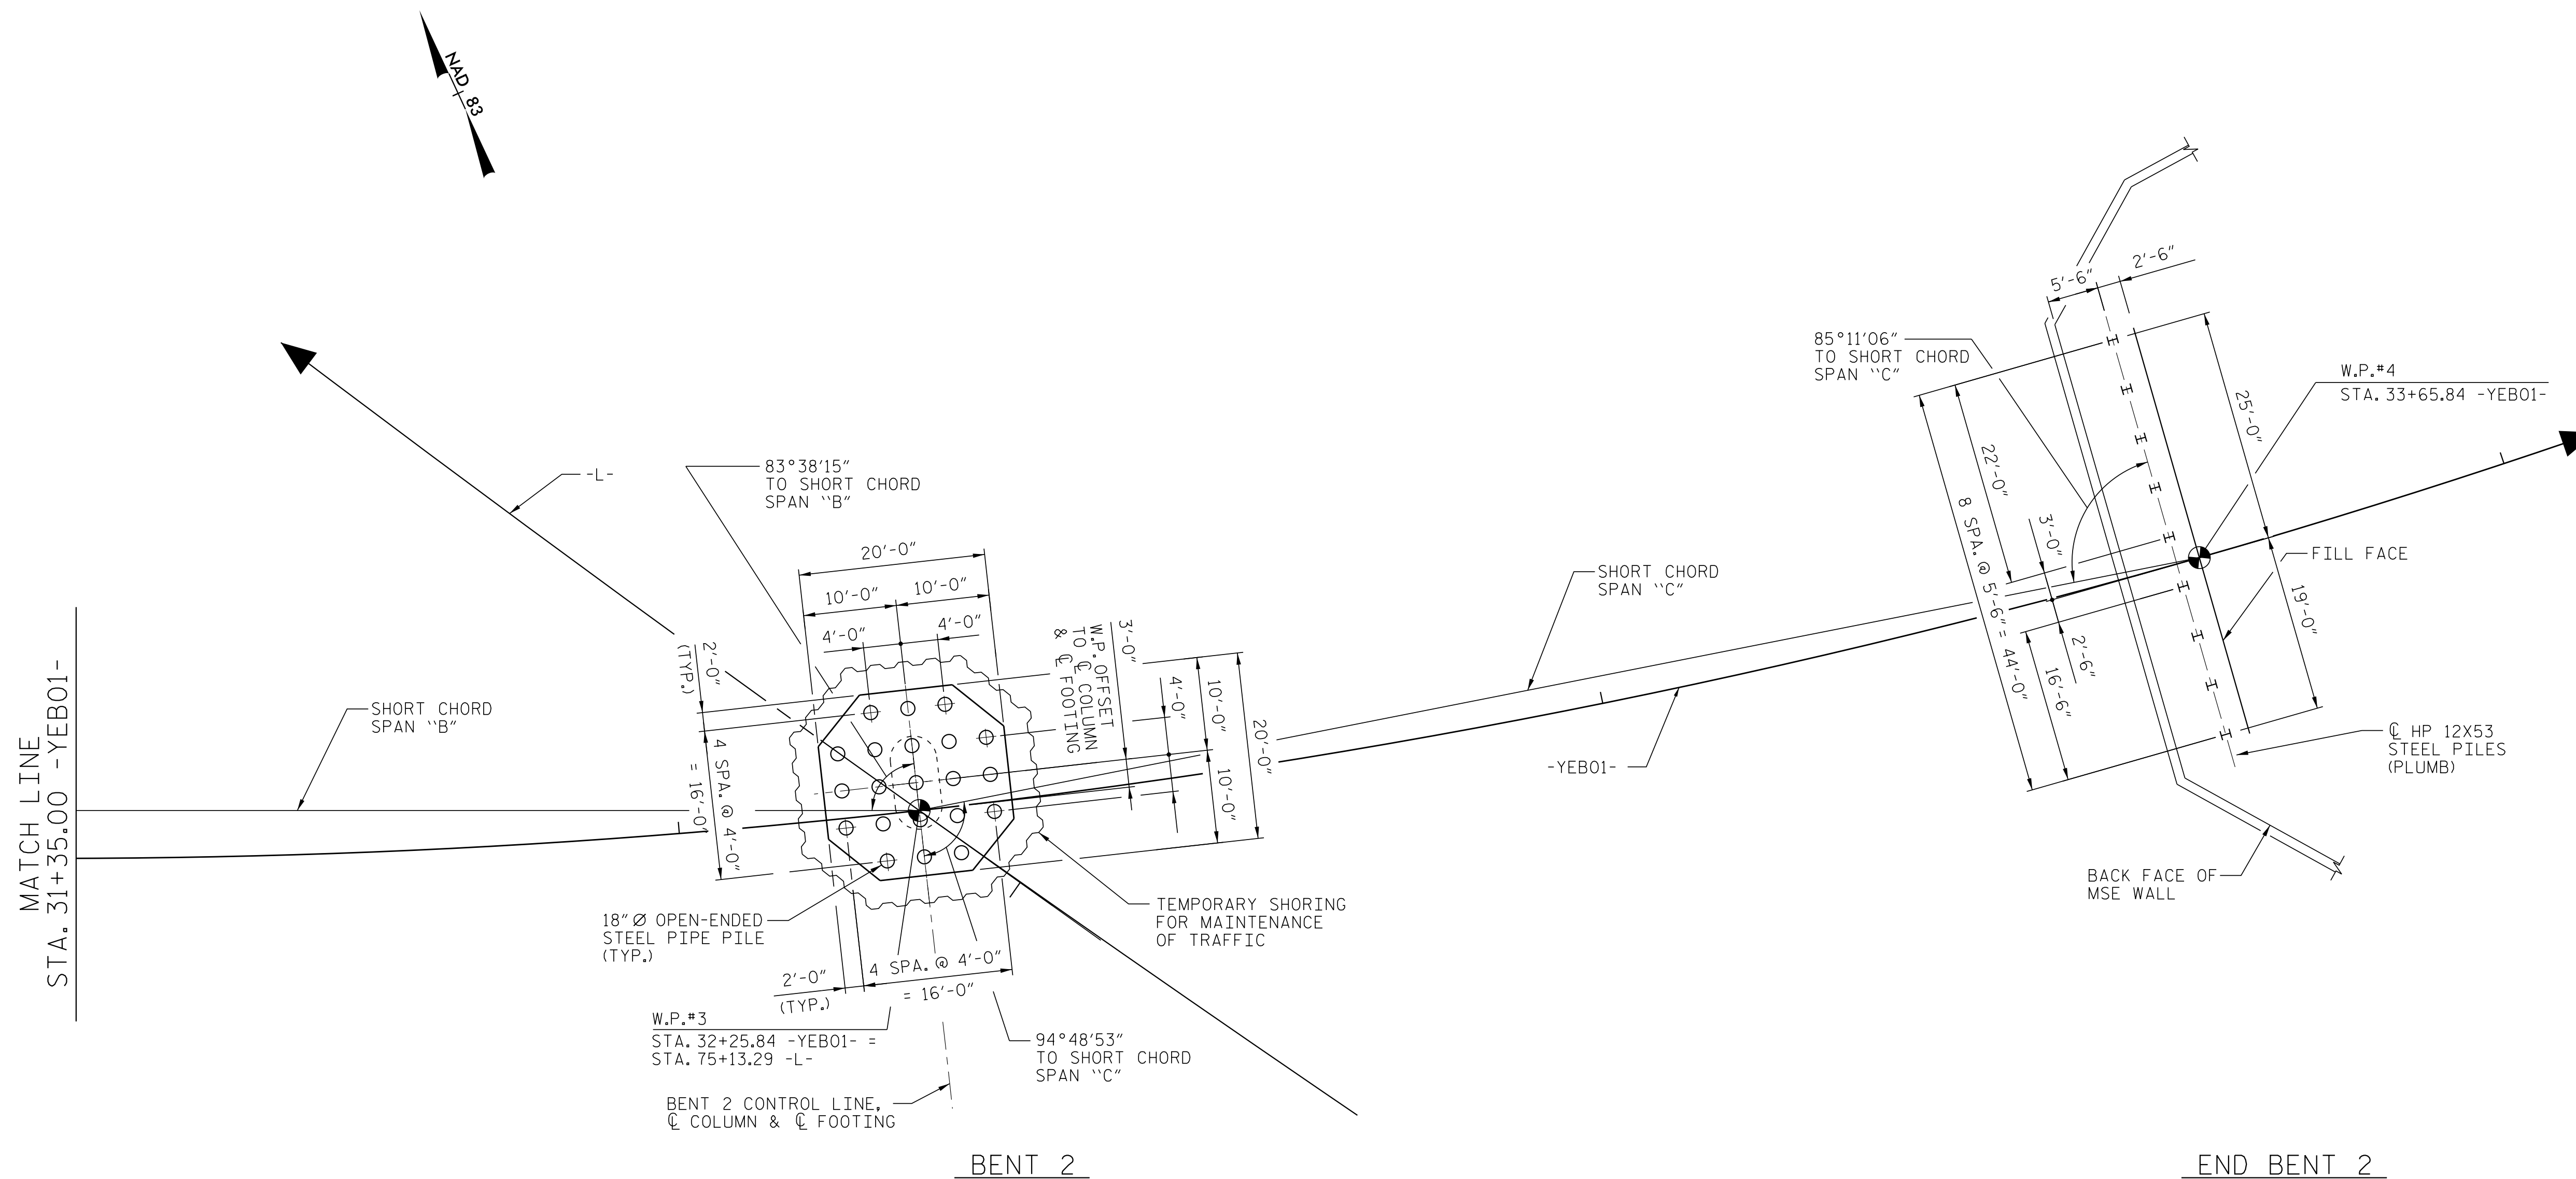

FOUNDATION LAYOUT

(DIMENSIONS LOCATING PILES ARE SHOWN TO THE CENTERLINE OF PILES)

PROJECT NO. R-5516

CRAVEN COUNTY

STATION: 32+25.84 -YEB01-
75+13.29 -L-

SHEET 4 OF 6

DRAWN BY : S. G. STREDNAK DATE : 10/15
 CHECKED BY : J. C. MORRISON DATE : 03/16
 DESIGN E.O.R. : J. C. MORRISON DATE : 05/16

DOCUMENT NOT CONSIDERED
 FINAL UNLESS ALL
 SIGNATURES COMPLETED

AECOM
 AECOM TECHNICAL SERVICES, INC.
 701 CORPORATE CENTER DRIVE, SUITE 475
 RALEIGH, NC 27607
 (919) 854-6200 www.aecom.com
 AECOM License No. F-0342

4/12/2017

NORTH CAROLINA
 PROFESSIONAL
 SEAL
 030474
 ENGINEER
 JOHN C. MORRISON

DocuSigned by
 John C. Morrison
 A2FDE142C82F4AB

STATE OF NORTH CAROLINA
 DEPARTMENT OF TRANSPORTATION
 RALEIGH

GENERAL DRAWING

BRIDGE ON US 70 FLYOVER TO
 SLOCUM ROAD OVER US 70 INTERCHANGE

REVISIONS						SHEET NO. S-04
NO.	BY:	DATE:	NO.	BY:	DATE:	
1			3			TOTAL SHEETS 51
2			4			

DATE: 4/7/2017
 TIME: 2:45:59 PM

USER: jmorriso
 DGN: R:\60324\44_Sigcom_Road\MO_Technical\08_Structure\Cada\MO_020_S04_R5516_SML_G004.dgn