


DATE: 4/7/2017  
TIME: 2:50:45 PM

USER: nrc1503  
DGN: R:\632444\_5\ncsm Road\400\_Technical\408\_Structure\Coord\400\_L800\_L102\_R6516\_SML\_P502.dgn

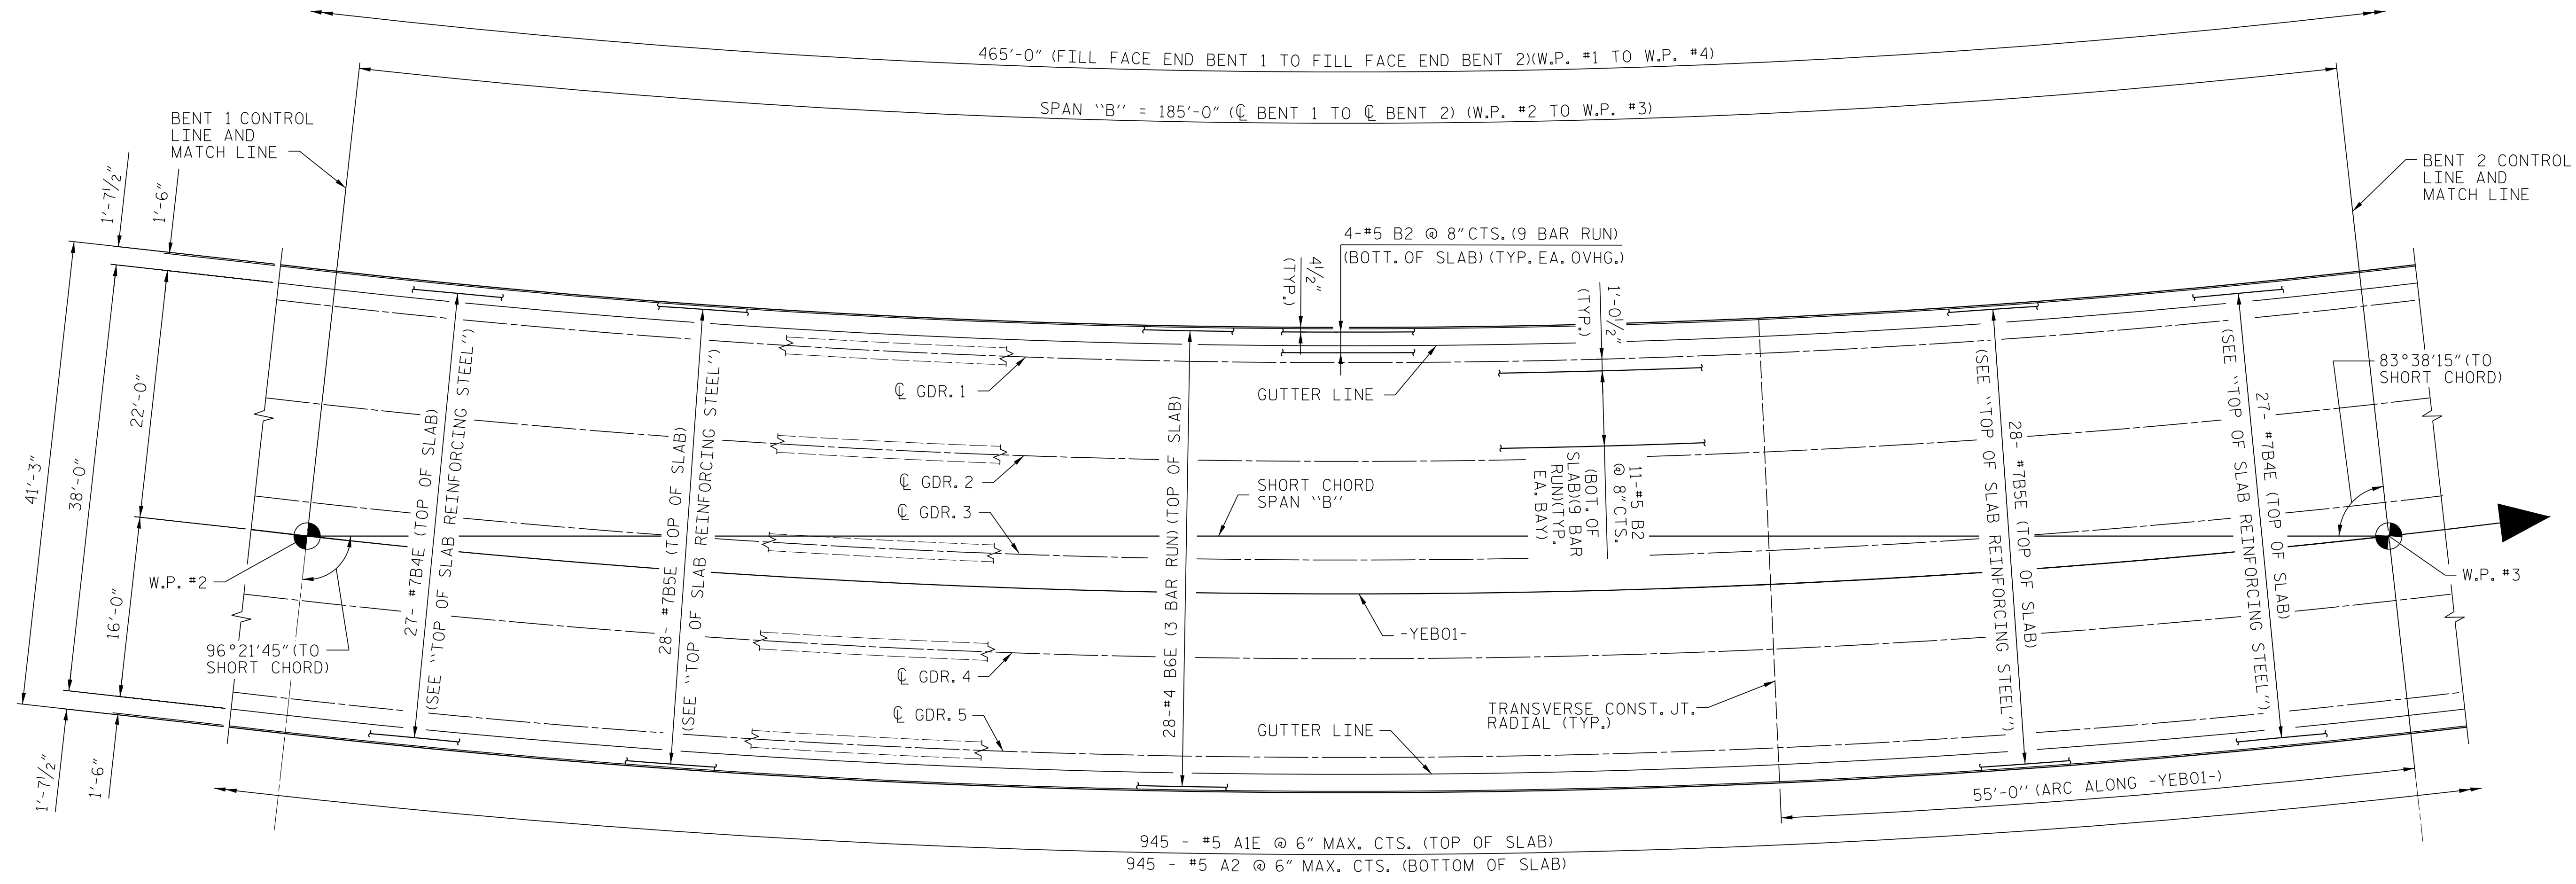

PLAN OF SPAN "B"  
(ALL DIMENSIONS RADIAL UNLESS NOTED)

PROJECT NO. R-5516  
CRAVEN COUNTY  
 STATION: 32+25.84 -YEB01-  
75+13.29 -L-  
 SHEET 2 OF 3

**AECOM**  
AECOM TECHNICAL SERVICES, INC.  
 701 CORPORATE CENTER DRIVE, SUITE 475  
 RALEIGH, NC 27607  
 (919) 854-6200 www.aecom.com  
 AECOM License No. F-0342

4/12/2017

NORTH CAROLINA  
 PROFESSIONAL  
 SEAL  
 030474  
 ENGINEER  
 JOHN C. MORRISON

DocuSigned by  
 John C. Morrison  
 A2FDE142C82F4A8

STATE OF NORTH CAROLINA  
 DEPARTMENT OF TRANSPORTATION  
 RALEIGH

SUPERSTRUCTURE

PLAN OF SPAN "B"

REVISIONS						SHEET NO.
NO.	BY:	DATE:	NO.	BY:	DATE:	TOTAL SHEETS
1			3			51
2			4			

DRAWN BY : S. G. STREDNAK DATE : 03/16  
 CHECKED BY : J. C. MORRISON DATE : 03/16  
 DESIGN E.O.R. : J. C. MORRISON DATE : 05/16

DOCUMENT NOT CONSIDERED  
 FINAL UNLESS ALL  
 SIGNATURES COMPLETED