




SECTION THRU SLAB @ END BENT 1

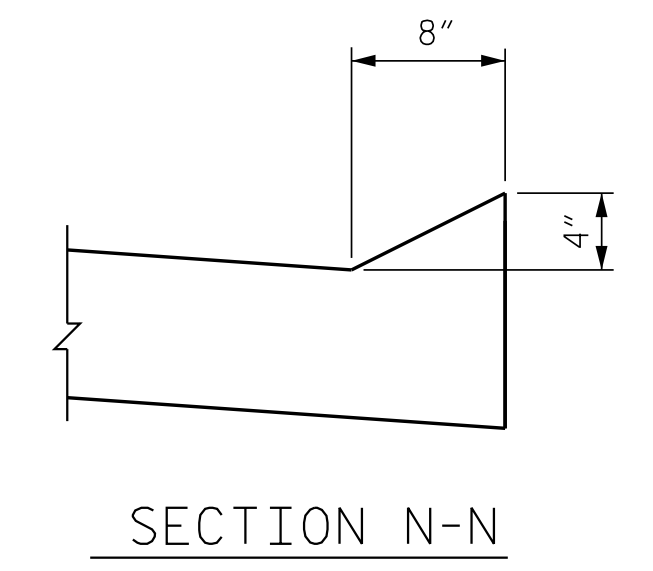


SECTION N-N

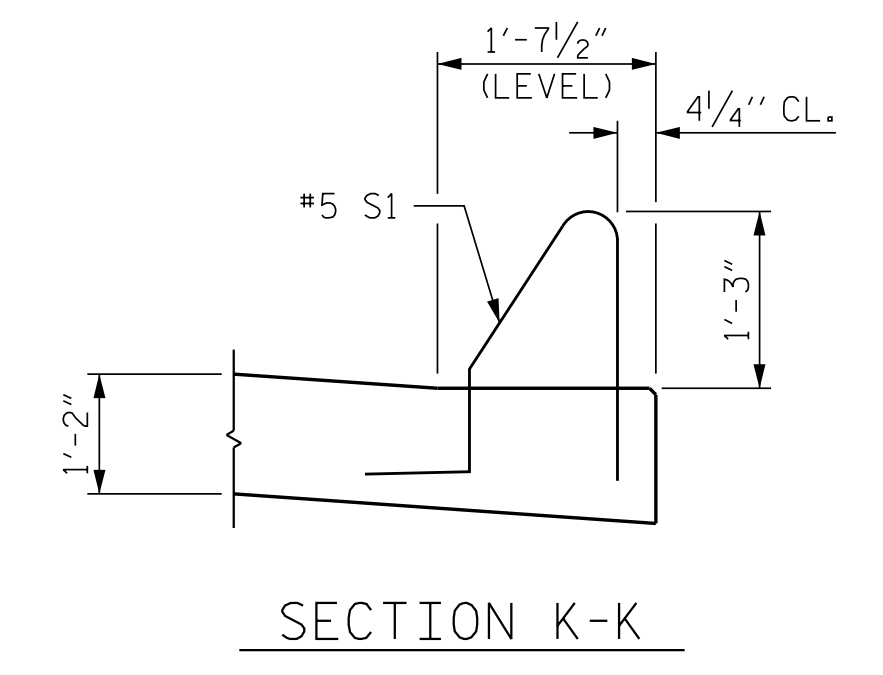

SECTION K-K

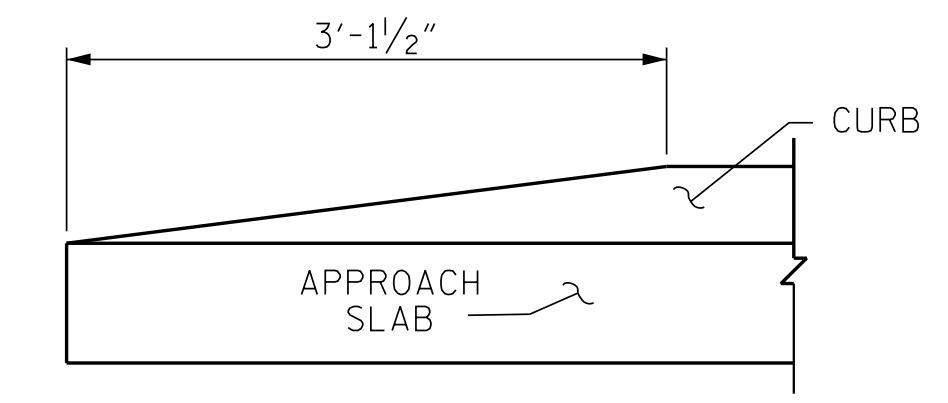

END OF CURB WITHOUT SHOULDER BERM GUTTER
CURB DETAILS

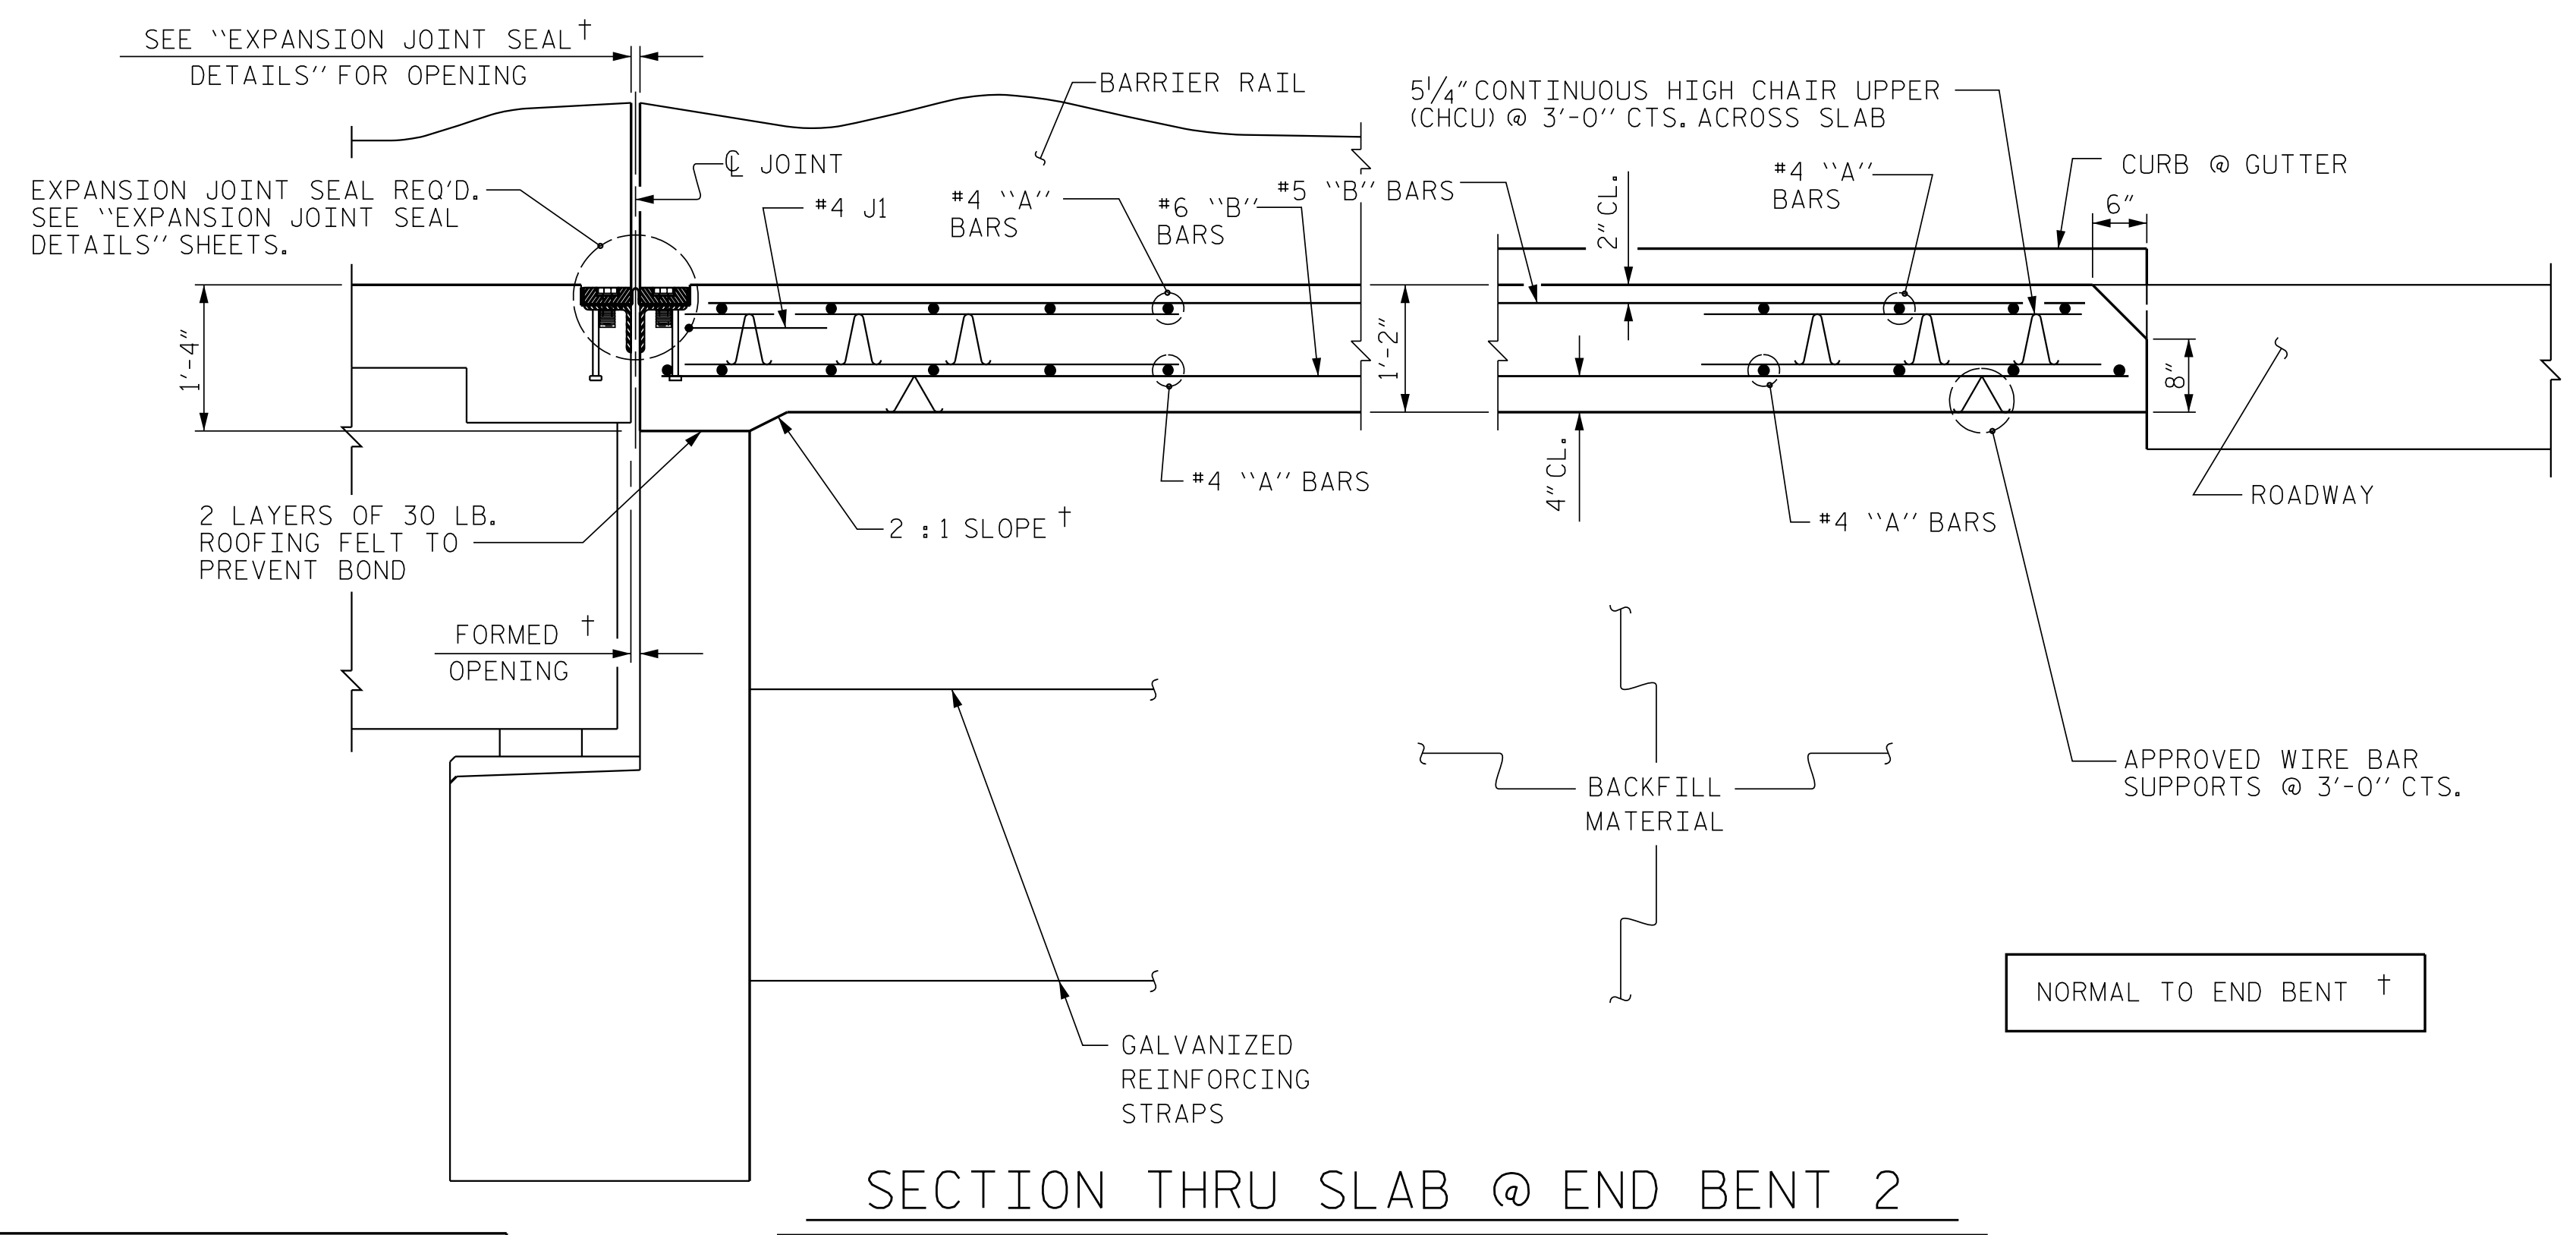

SECTION THRU SLAB @ END BENT 2

NORMAL TO END BENT †

DATE: 4/11/2017
TIME: 5:54:35 PM

USER: R:\6032\444_Sigum_Road\400_Technical\408_Structural\Code\401_250_550_R516_SML_AS02.dgn

ASSEMBLED BY :	NKB	DATE :	03/16
CHECKED BY :	JCM	DATE :	03/16
DRAWN BY :	EEM 3/95	REV. 10/1/11	MAA/GM
CHECKED BY :	VAP 3/95	REV. 12/21/11	MAA/GM
		REV. 6/13	MAA/GM

DOCUMENT NOT CONSIDERED
FINAL UNLESS ALL
SIGNATURES COMPLETED

AECOM
AECOM TECHNICAL SERVICES, INC.
701 CORPORATE CENTER DRIVE, SUITE 475
RALEIGH, NC 27607
(919) 854-6200 www.aecom.com
AECOM License No. F-43942

4/12/2017
NORTH CAROLINA
PROFESSIONAL
ENGINEER
SEAL
030474
JOHN C. MORRISON

DocuSigned by:
John C. Morrison
A27DE142C82F4A8

PROJECT NO. R-5516
 CRAVEN COUNTY
STATION: 32+25.84 -YEB01-
75+13.29 -L-
SHEET 2 OF 3

STATE OF NORTH CAROLINA DEPARTMENT OF TRANSPORTATION RALEIGH STANDARD BRIDGE APPROACH SLAB FOR FLEXIBLE PAVEMENT					
REVISIONS					
NO.	BY:	DATE:	NO.	BY:	DATE:
1			3		
2			4		
SHEET NO. S-50					TOTAL SHEETS 51