


2/27/2017  
P:\TIPProjects-B\B5165\Traffic\Signing\CADD\Signing Layout Plans\B-5165\_Sign.1-2.dgn  
Insertions

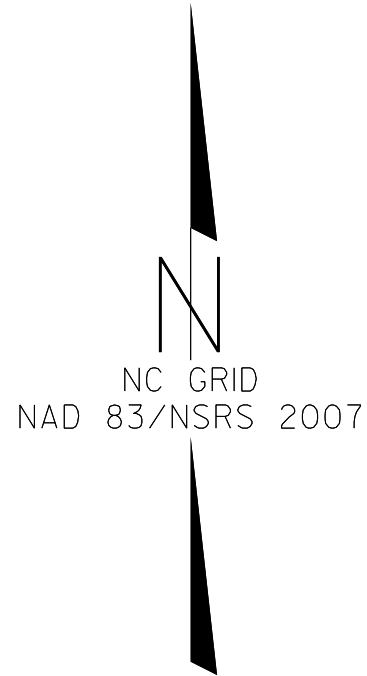

BEGIN SIGNING PROJECT B-5165  
-L- Sta. 11+50.00

10+00

15+00

20+00

| PAY ITEM NOTES |                                    |
|----------------|------------------------------------|
| 1              | DISPOSAL OF SIGN SYSTEM, U-CHANNEL |

SEE NOTE 1

401

SEE NOTE 1

SEE NOTE 1

401

SEE NOTE 1  
2 SIGNS

SEE NOTE 1


WEIGHT  
LIMIT  
SINGLE VEHICLE  
23 TONS  
TRUCK TRACTOR  
SEMI TRAILER  
29 TONS

36" X 24"  
Muddy  
Creek

STA. 23+06 +/-

301

MATCHLINE  
-L- STA 22+00  
SEE SHEET SIGN-3
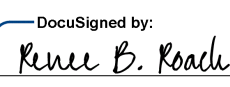
|   |                     |
|---|---------------------|
| PROJECT REFERENCE NO.<br>B-5165   | SHEET NO.<br>SIGN-2 |
| APPROVED: <br><small>DocuSigned by:<br/>Renee B. Roach<br/>B5C8C6F7CF4B40D...</small> |                     |
| DATE: 3/23/2017   |                     |
| SEAL<br>                                                                             |                     |
| DOCUMENT NOT CONSIDERED FINAL<br>UNLESS ALL SIGNATURES COMPLETED   |                     |

SIGN DETAIL SHEET