
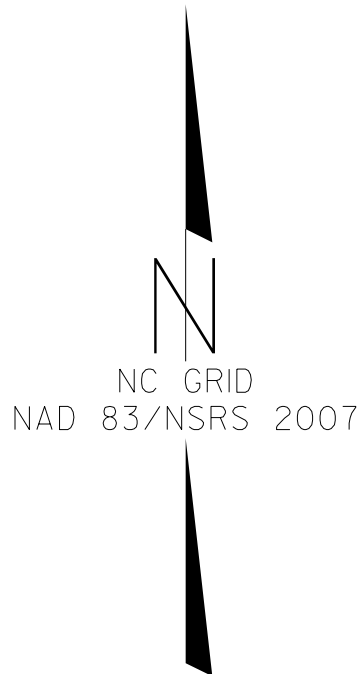


2/27/2017
P:\TIP\Projects-B\B5165\Traffic\Signing\CADD\Signing Layout Plans\B-5165_Sign_3.dgn
Insertions


1

DISPOSAL OF SIGN SYSTEM, U-CHANNEL

PAY ITEM NOTES

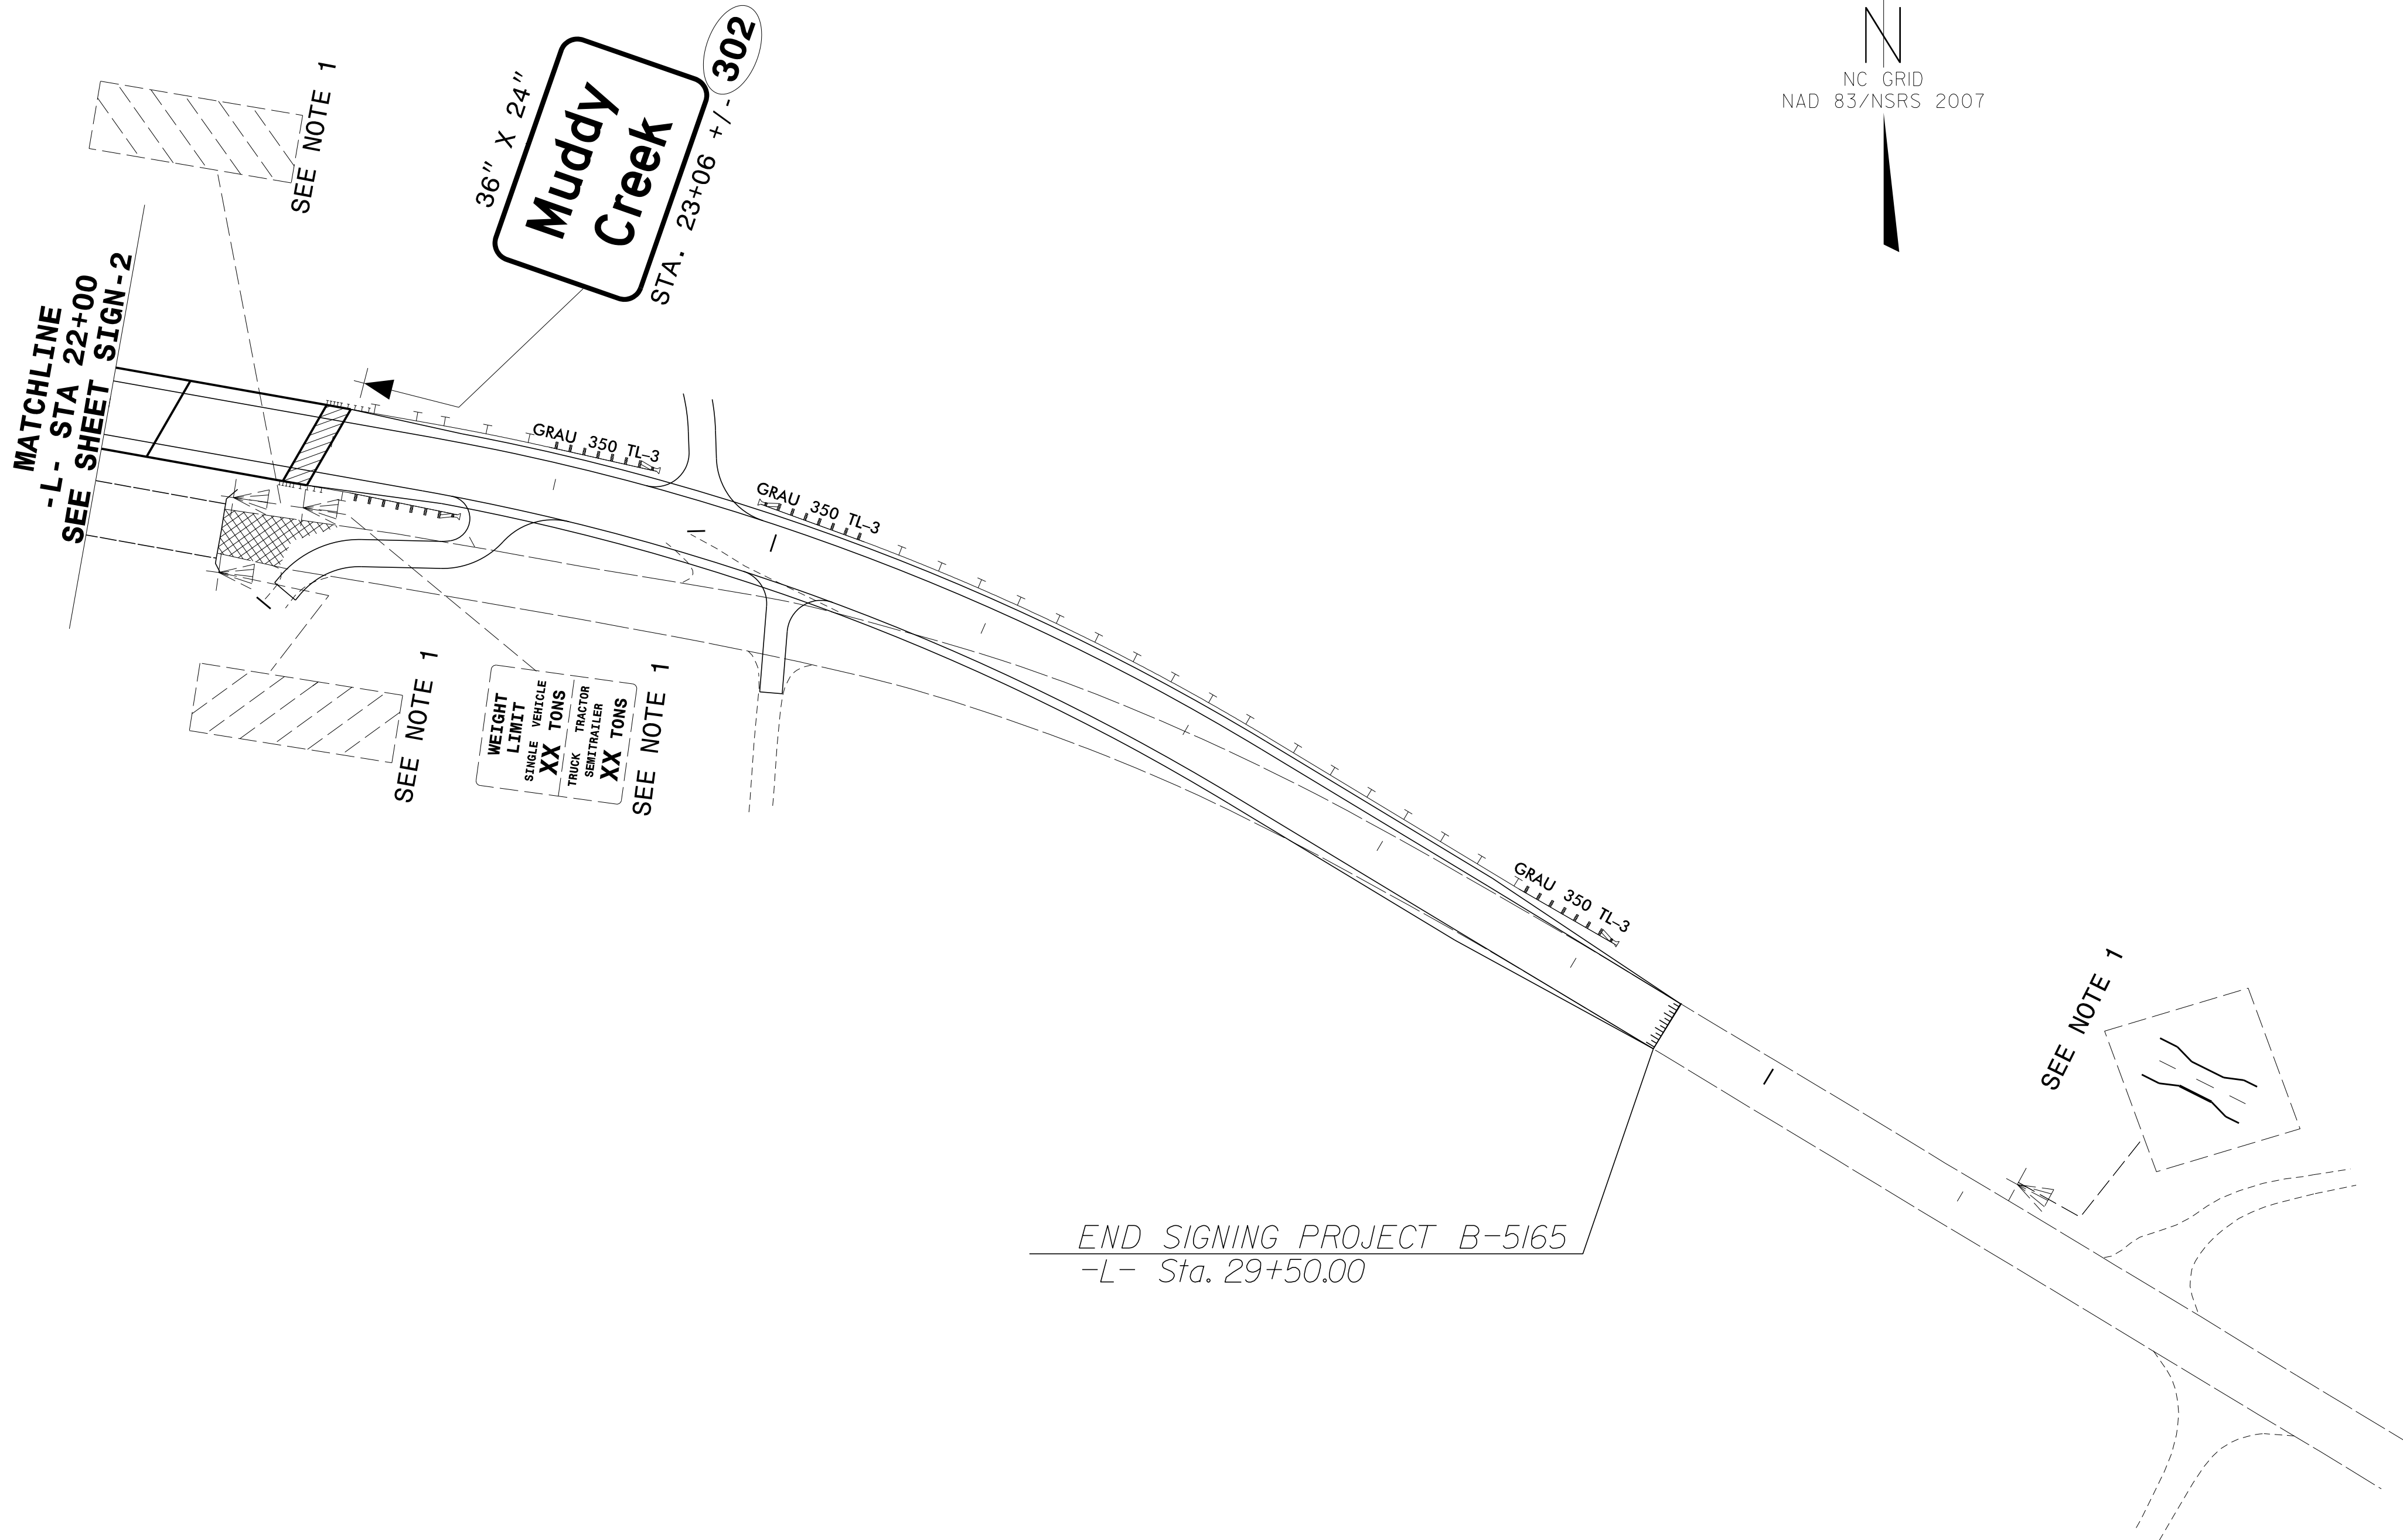

END SIGNING PROJECT B-5165
-L- Sta. 29+50.00

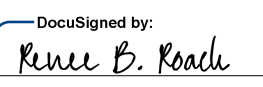PROJECT REFERENCE NO. B-5165	SHEET NO. SIGN-3
APPROVED:  DocuSigned by: Renee B. Roach B5C8C6F7CF4640D...	
DATE: 3/23/2017	
SEAL 	
DOCUMENT NOT CONSIDERED FINAL UNLESS ALL SIGNATURES COMPLETED	