
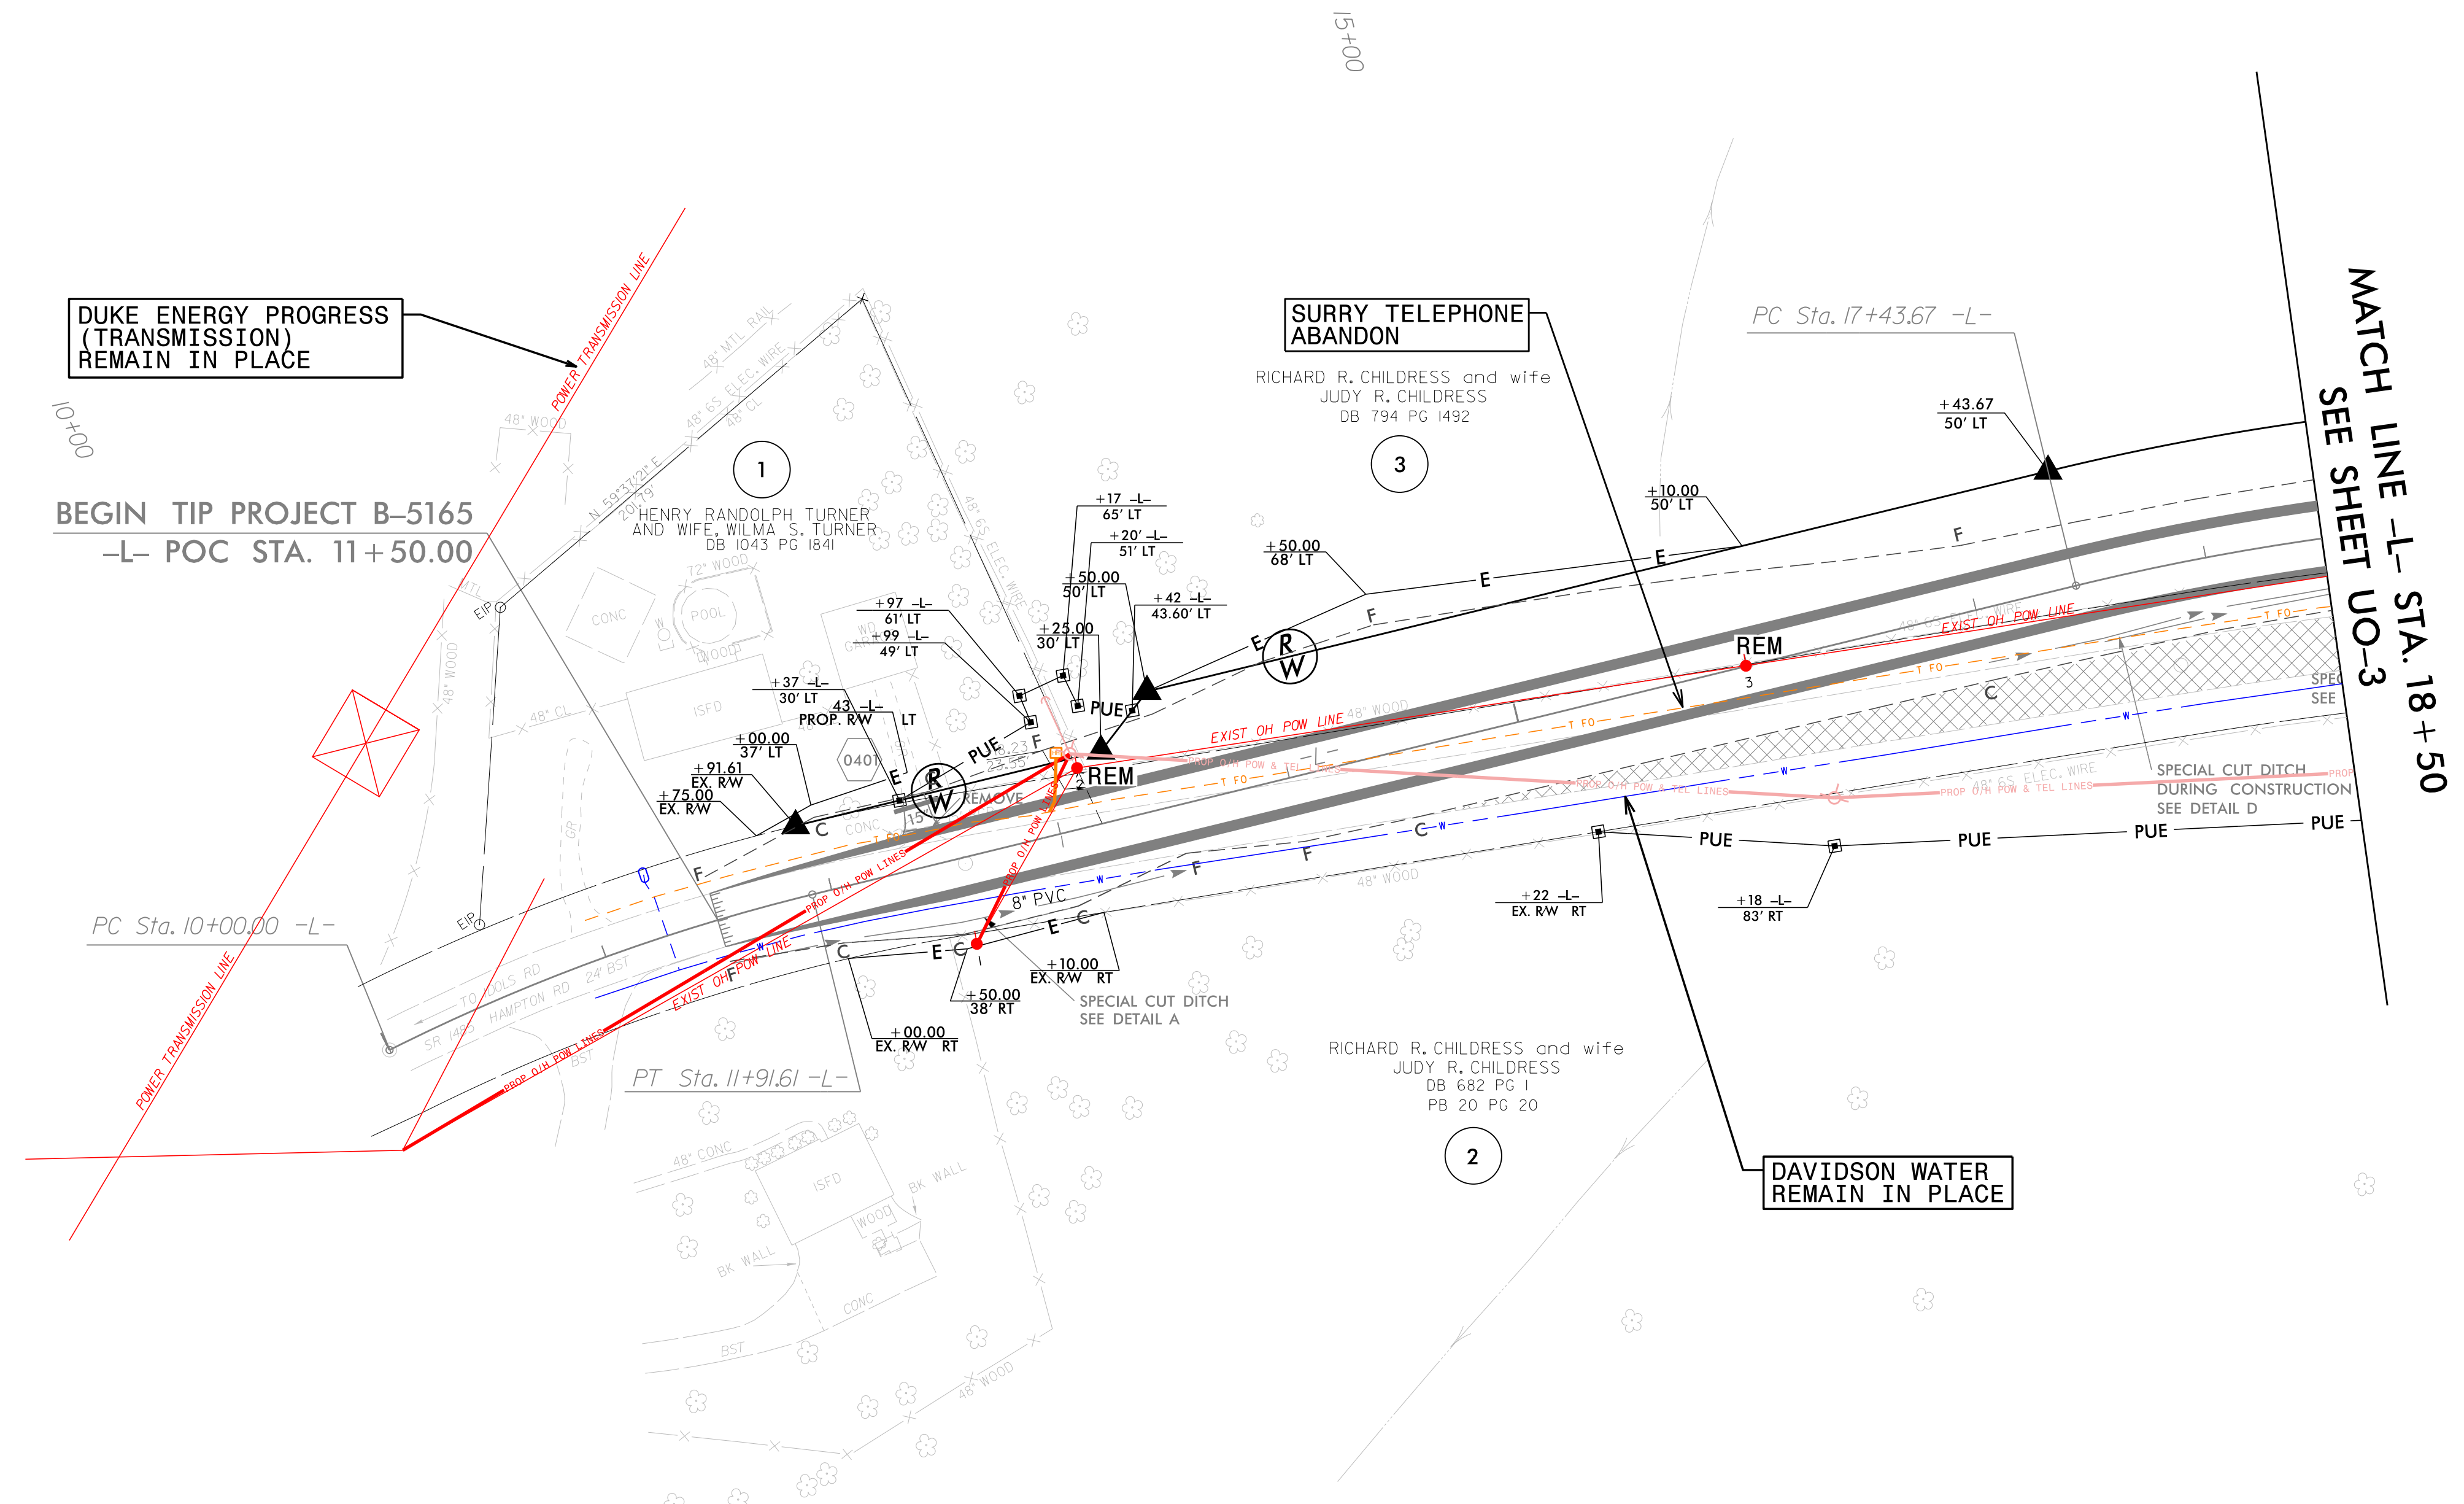


UTILITIES BY OTHERS

NOTE:
ALL UTILITY WORK SHOWN ON THIS SHEET WILL BE DONE BY OTHERS.
NO PAYMENT WILL BE MADE TO THE CONTRACTOR FOR UTILITY WORK SHOWN ON THIS SHEET.

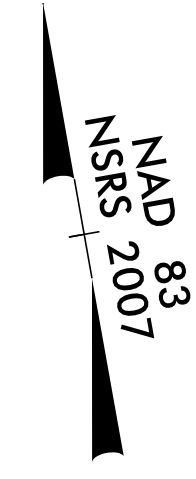

5/14/99

I:\3-JAN-2017 15:46:51\65 Davidson County\Utilities\B5165.ut.ut.rdy4_U02_psh.dgn
 c:\coll\coll\proj\99\5165\B5165.dwg
 13 JAN 2017 15:46:51

Michael Baker
INTERNATIONAL
 Michael Baker Engineering, Inc.
 8000 Regency Parkway, Suite 600
 Cary, NC 27518
 919-463-5488