


6/23/16



PROJ. REFERENCE NO.	SHEET NO.
B-5165	X-2

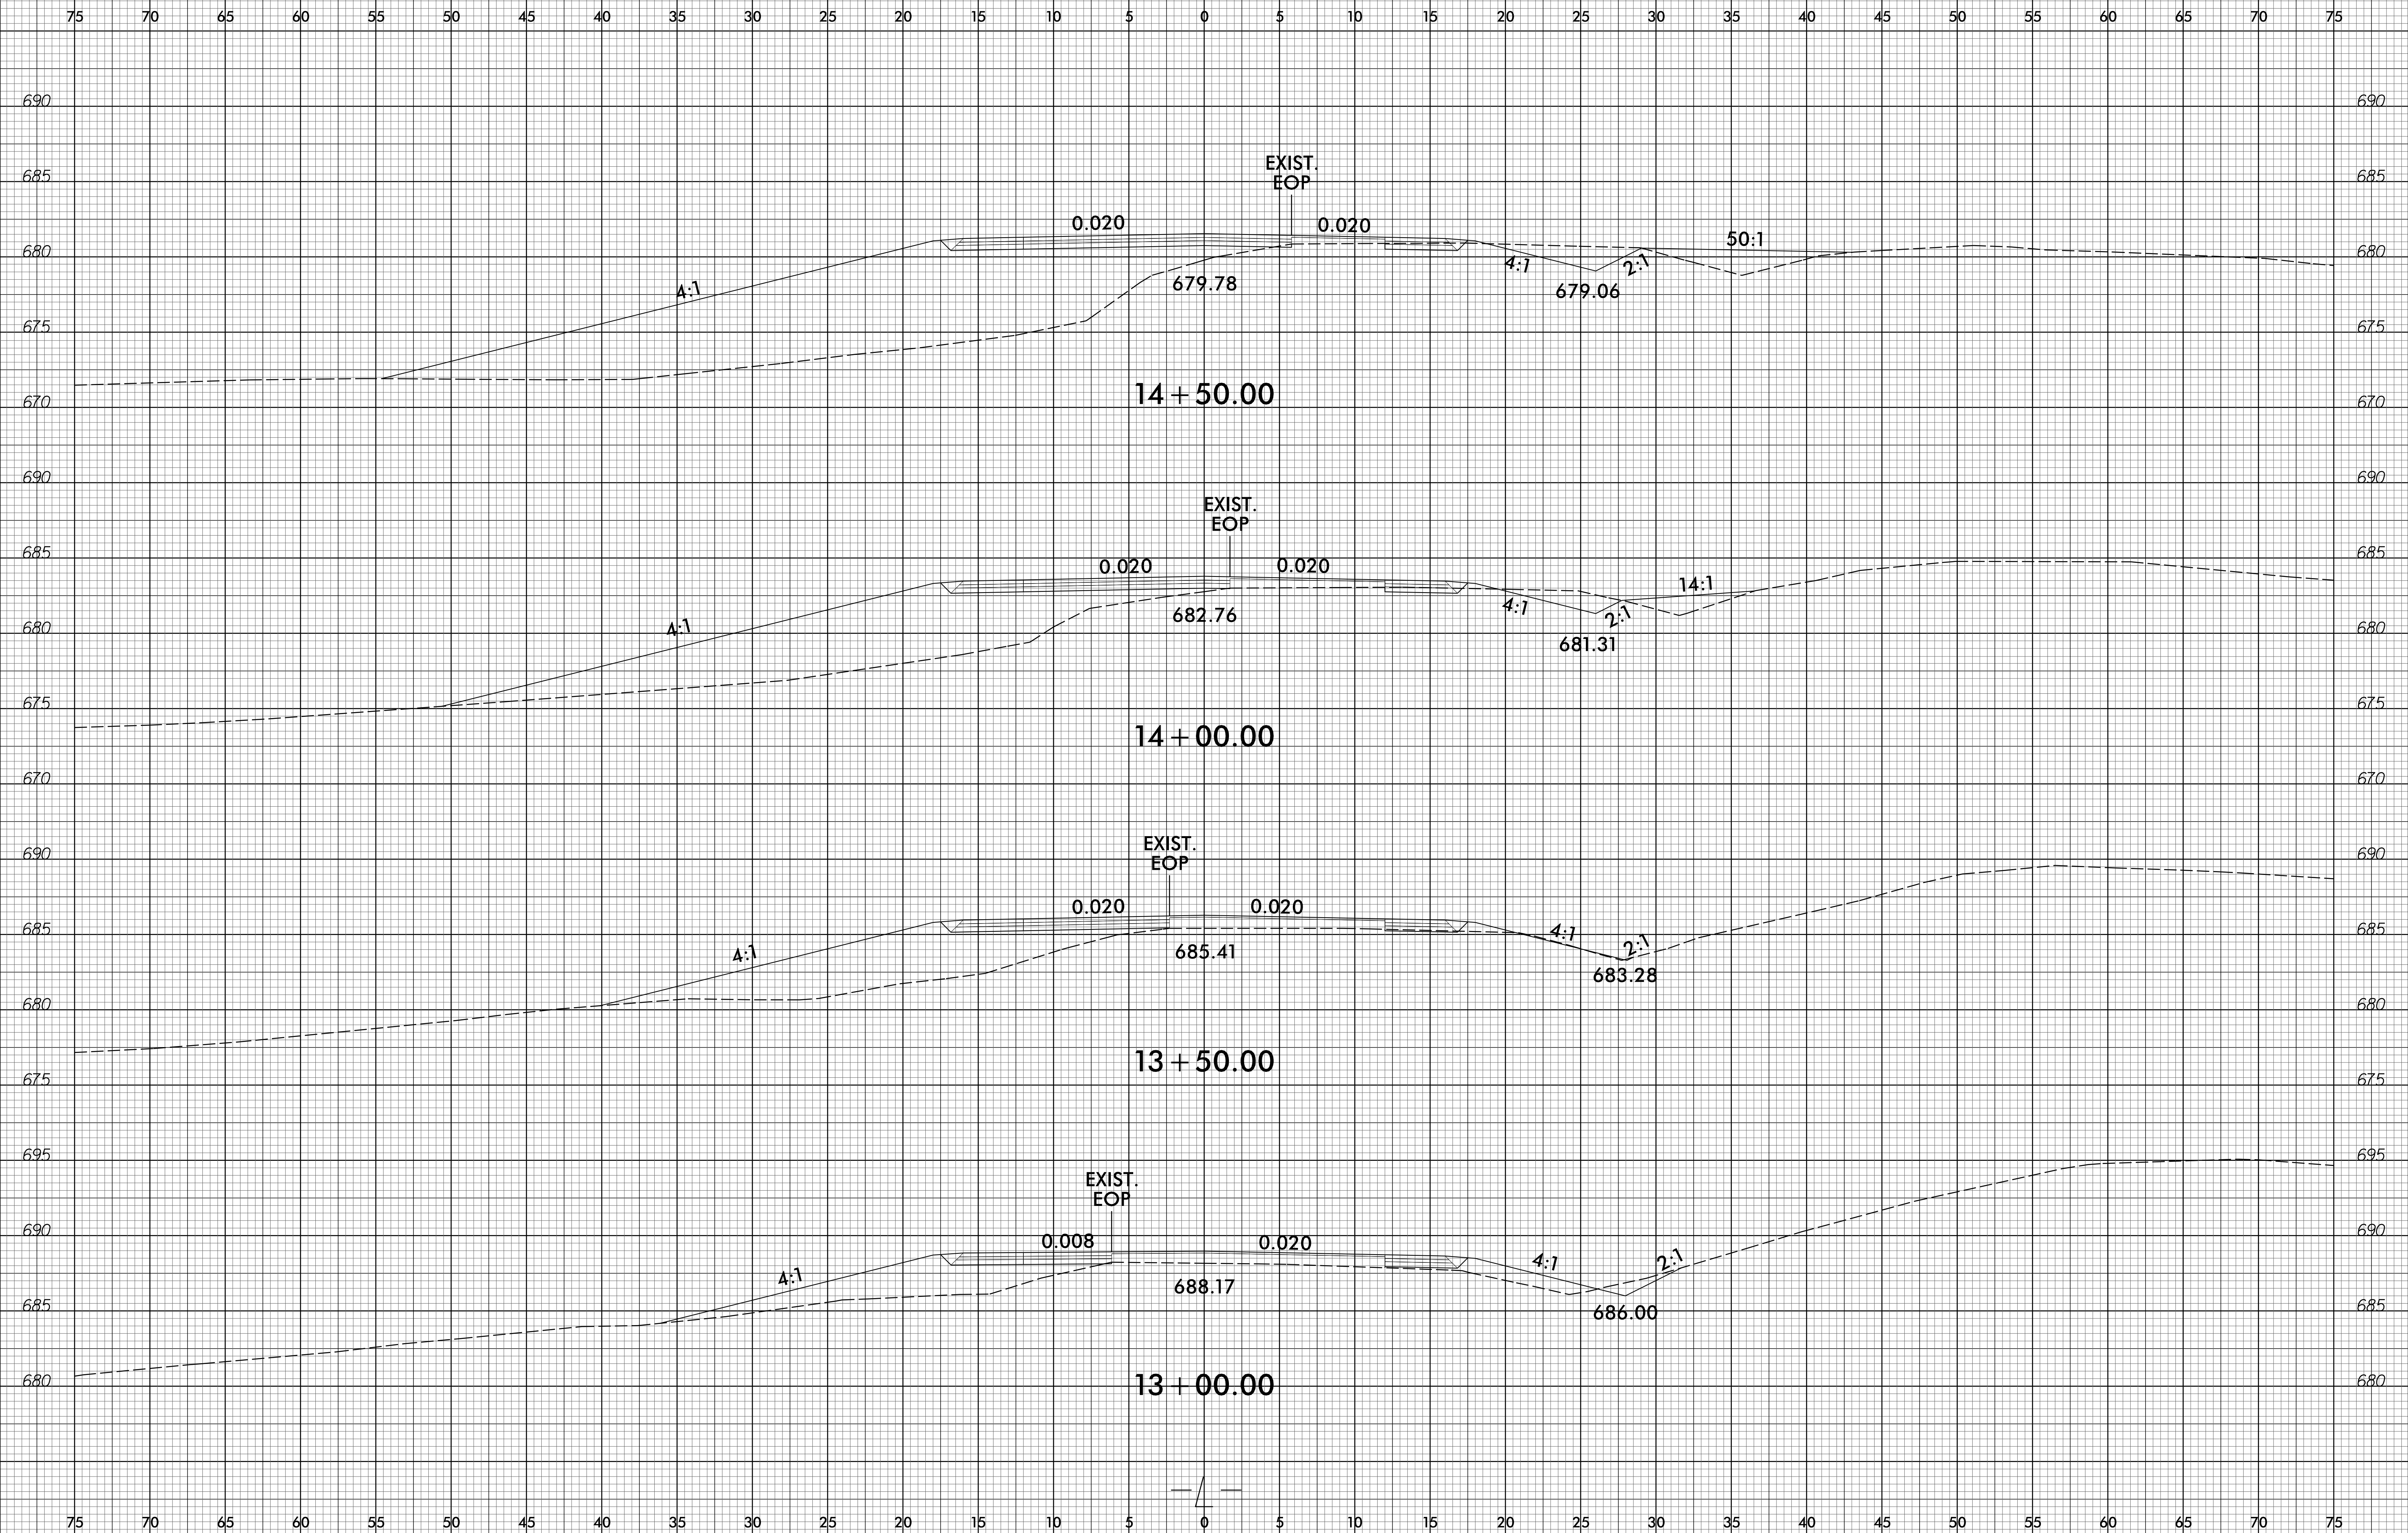

09-MAY-2017 08:48  
 S:\PROJECTS\B5165\B5165-Road-Modeling\B5165-Road-Modeling.dgn  
 3:30:58