



6/23/16

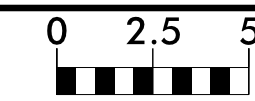

PROJ. REFERENCE NO.	SHEET NO.
B-5165	X-5

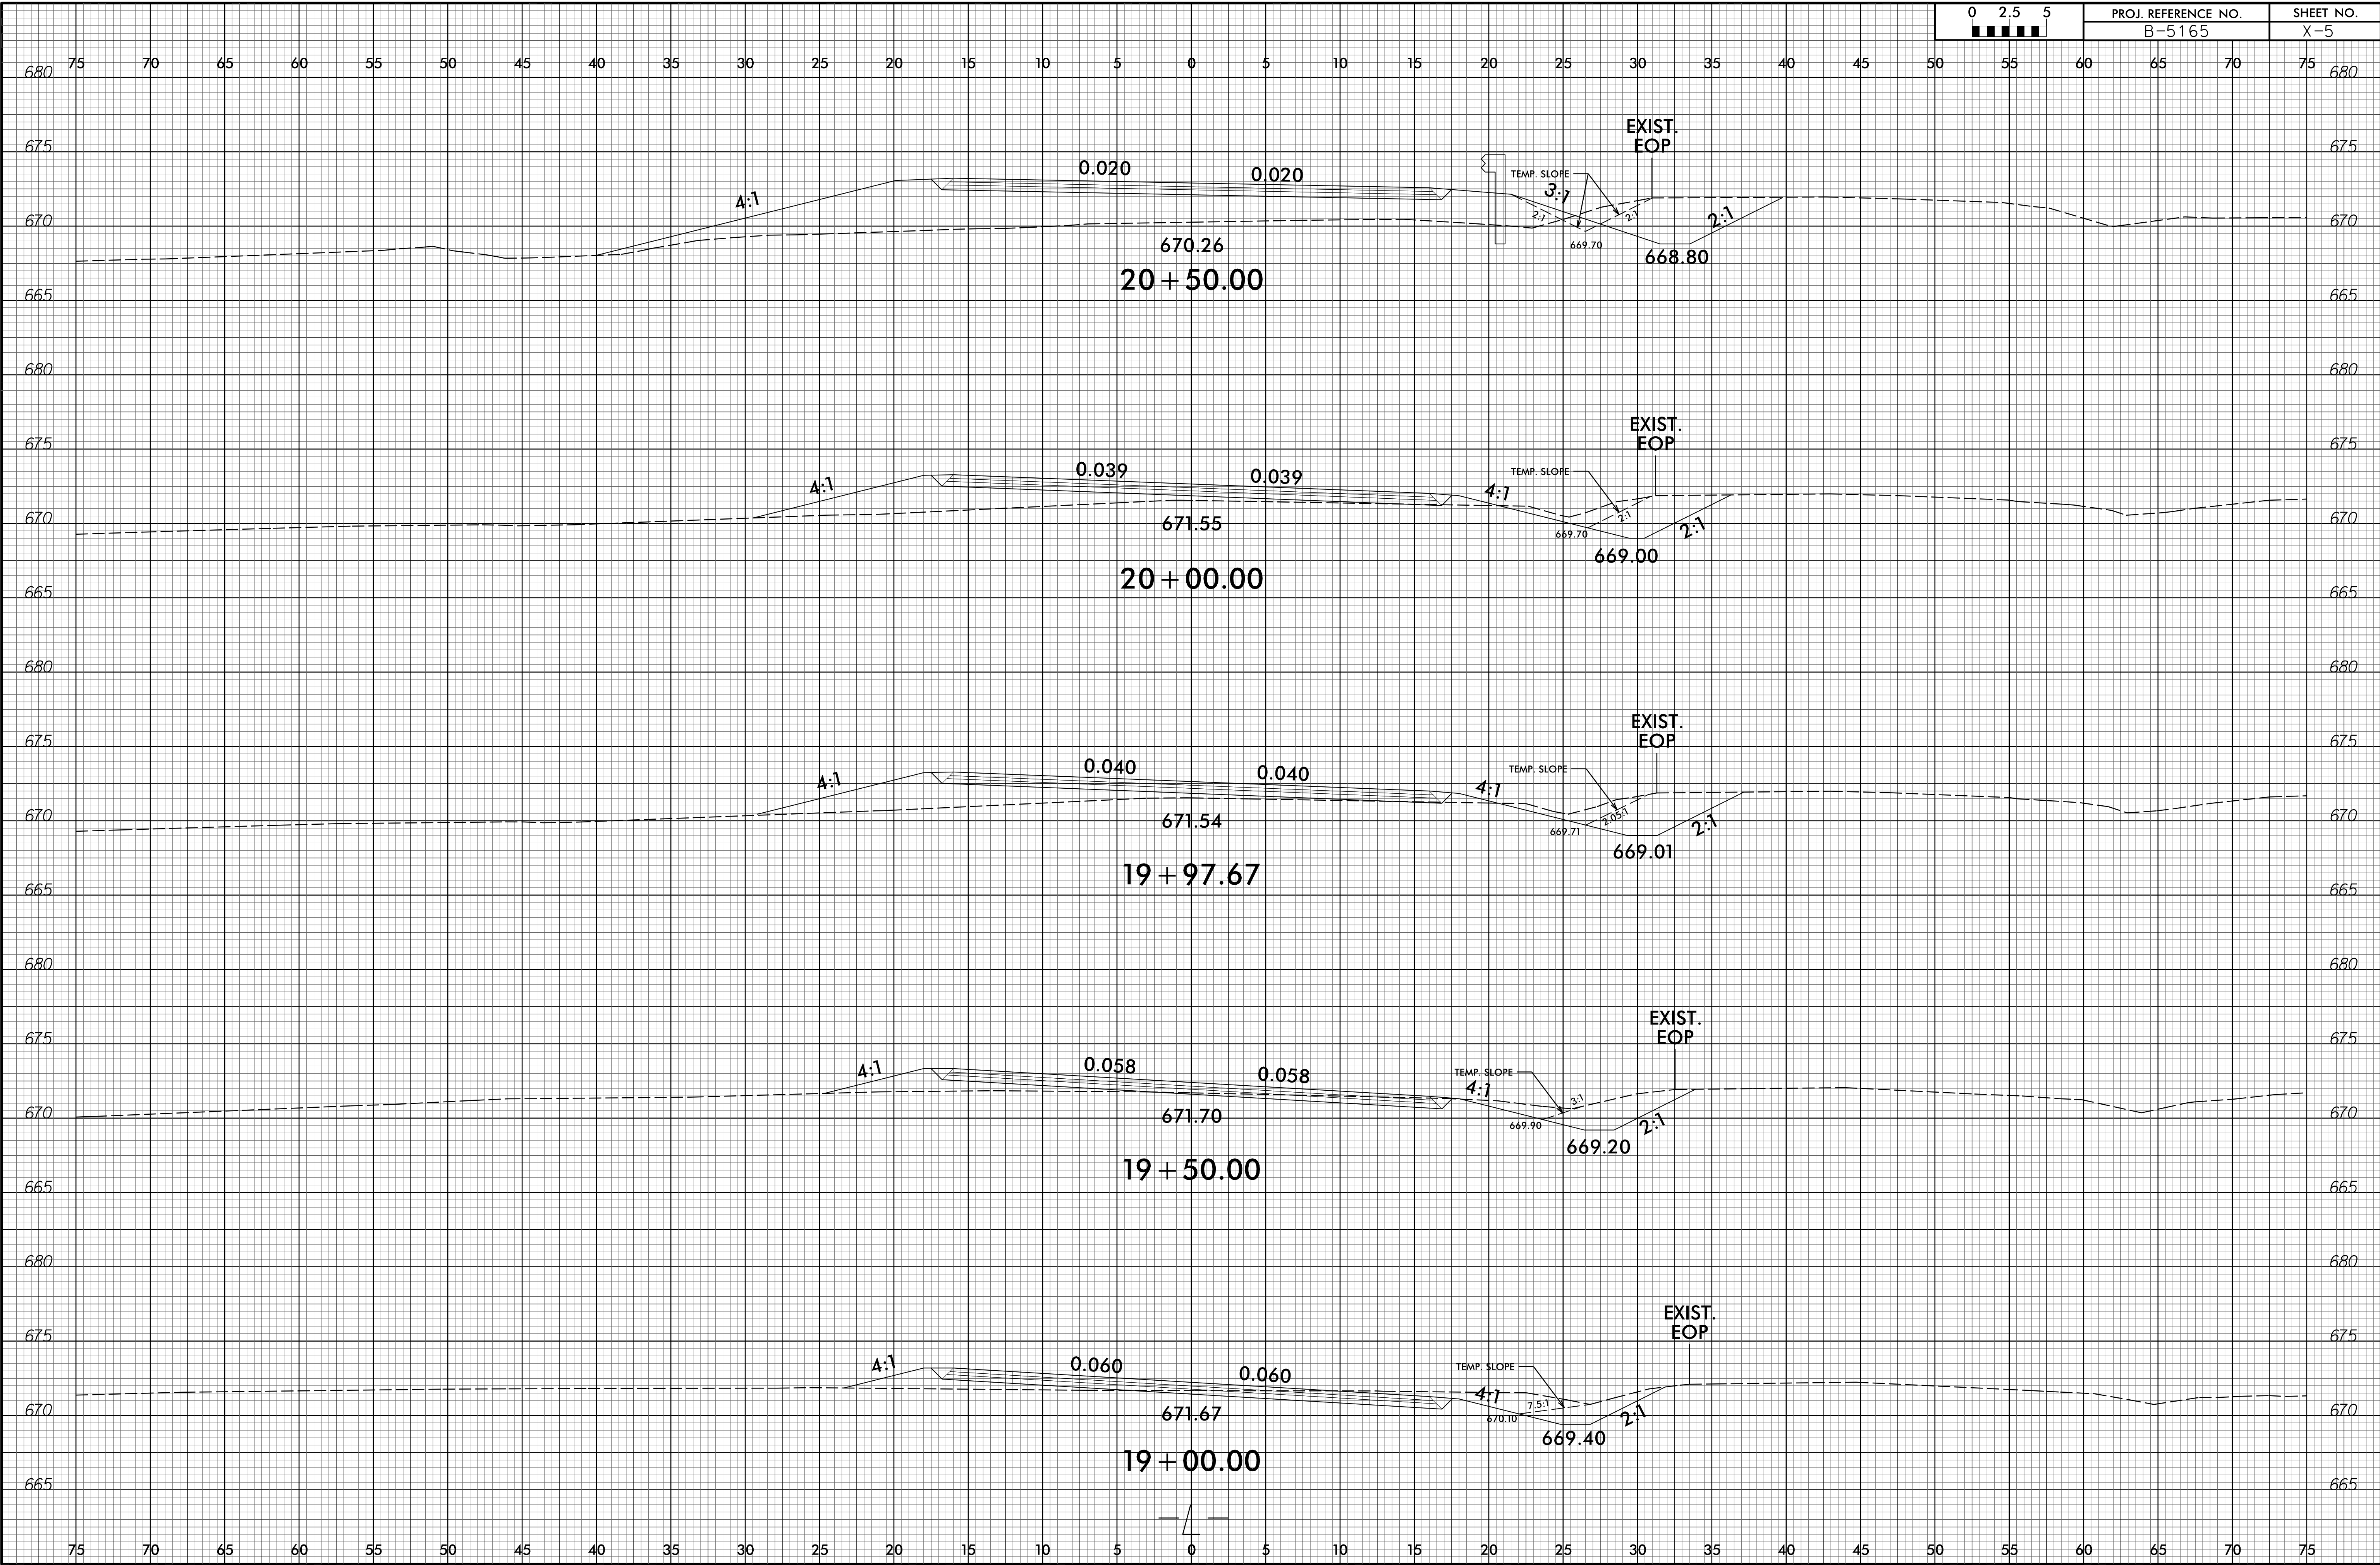

09-MAY-2017 08:49
 S:\Projects\B5165\B5165-Modeling\B5165-Fdu-xpl.dgn
 3:30:58