


6/23/16

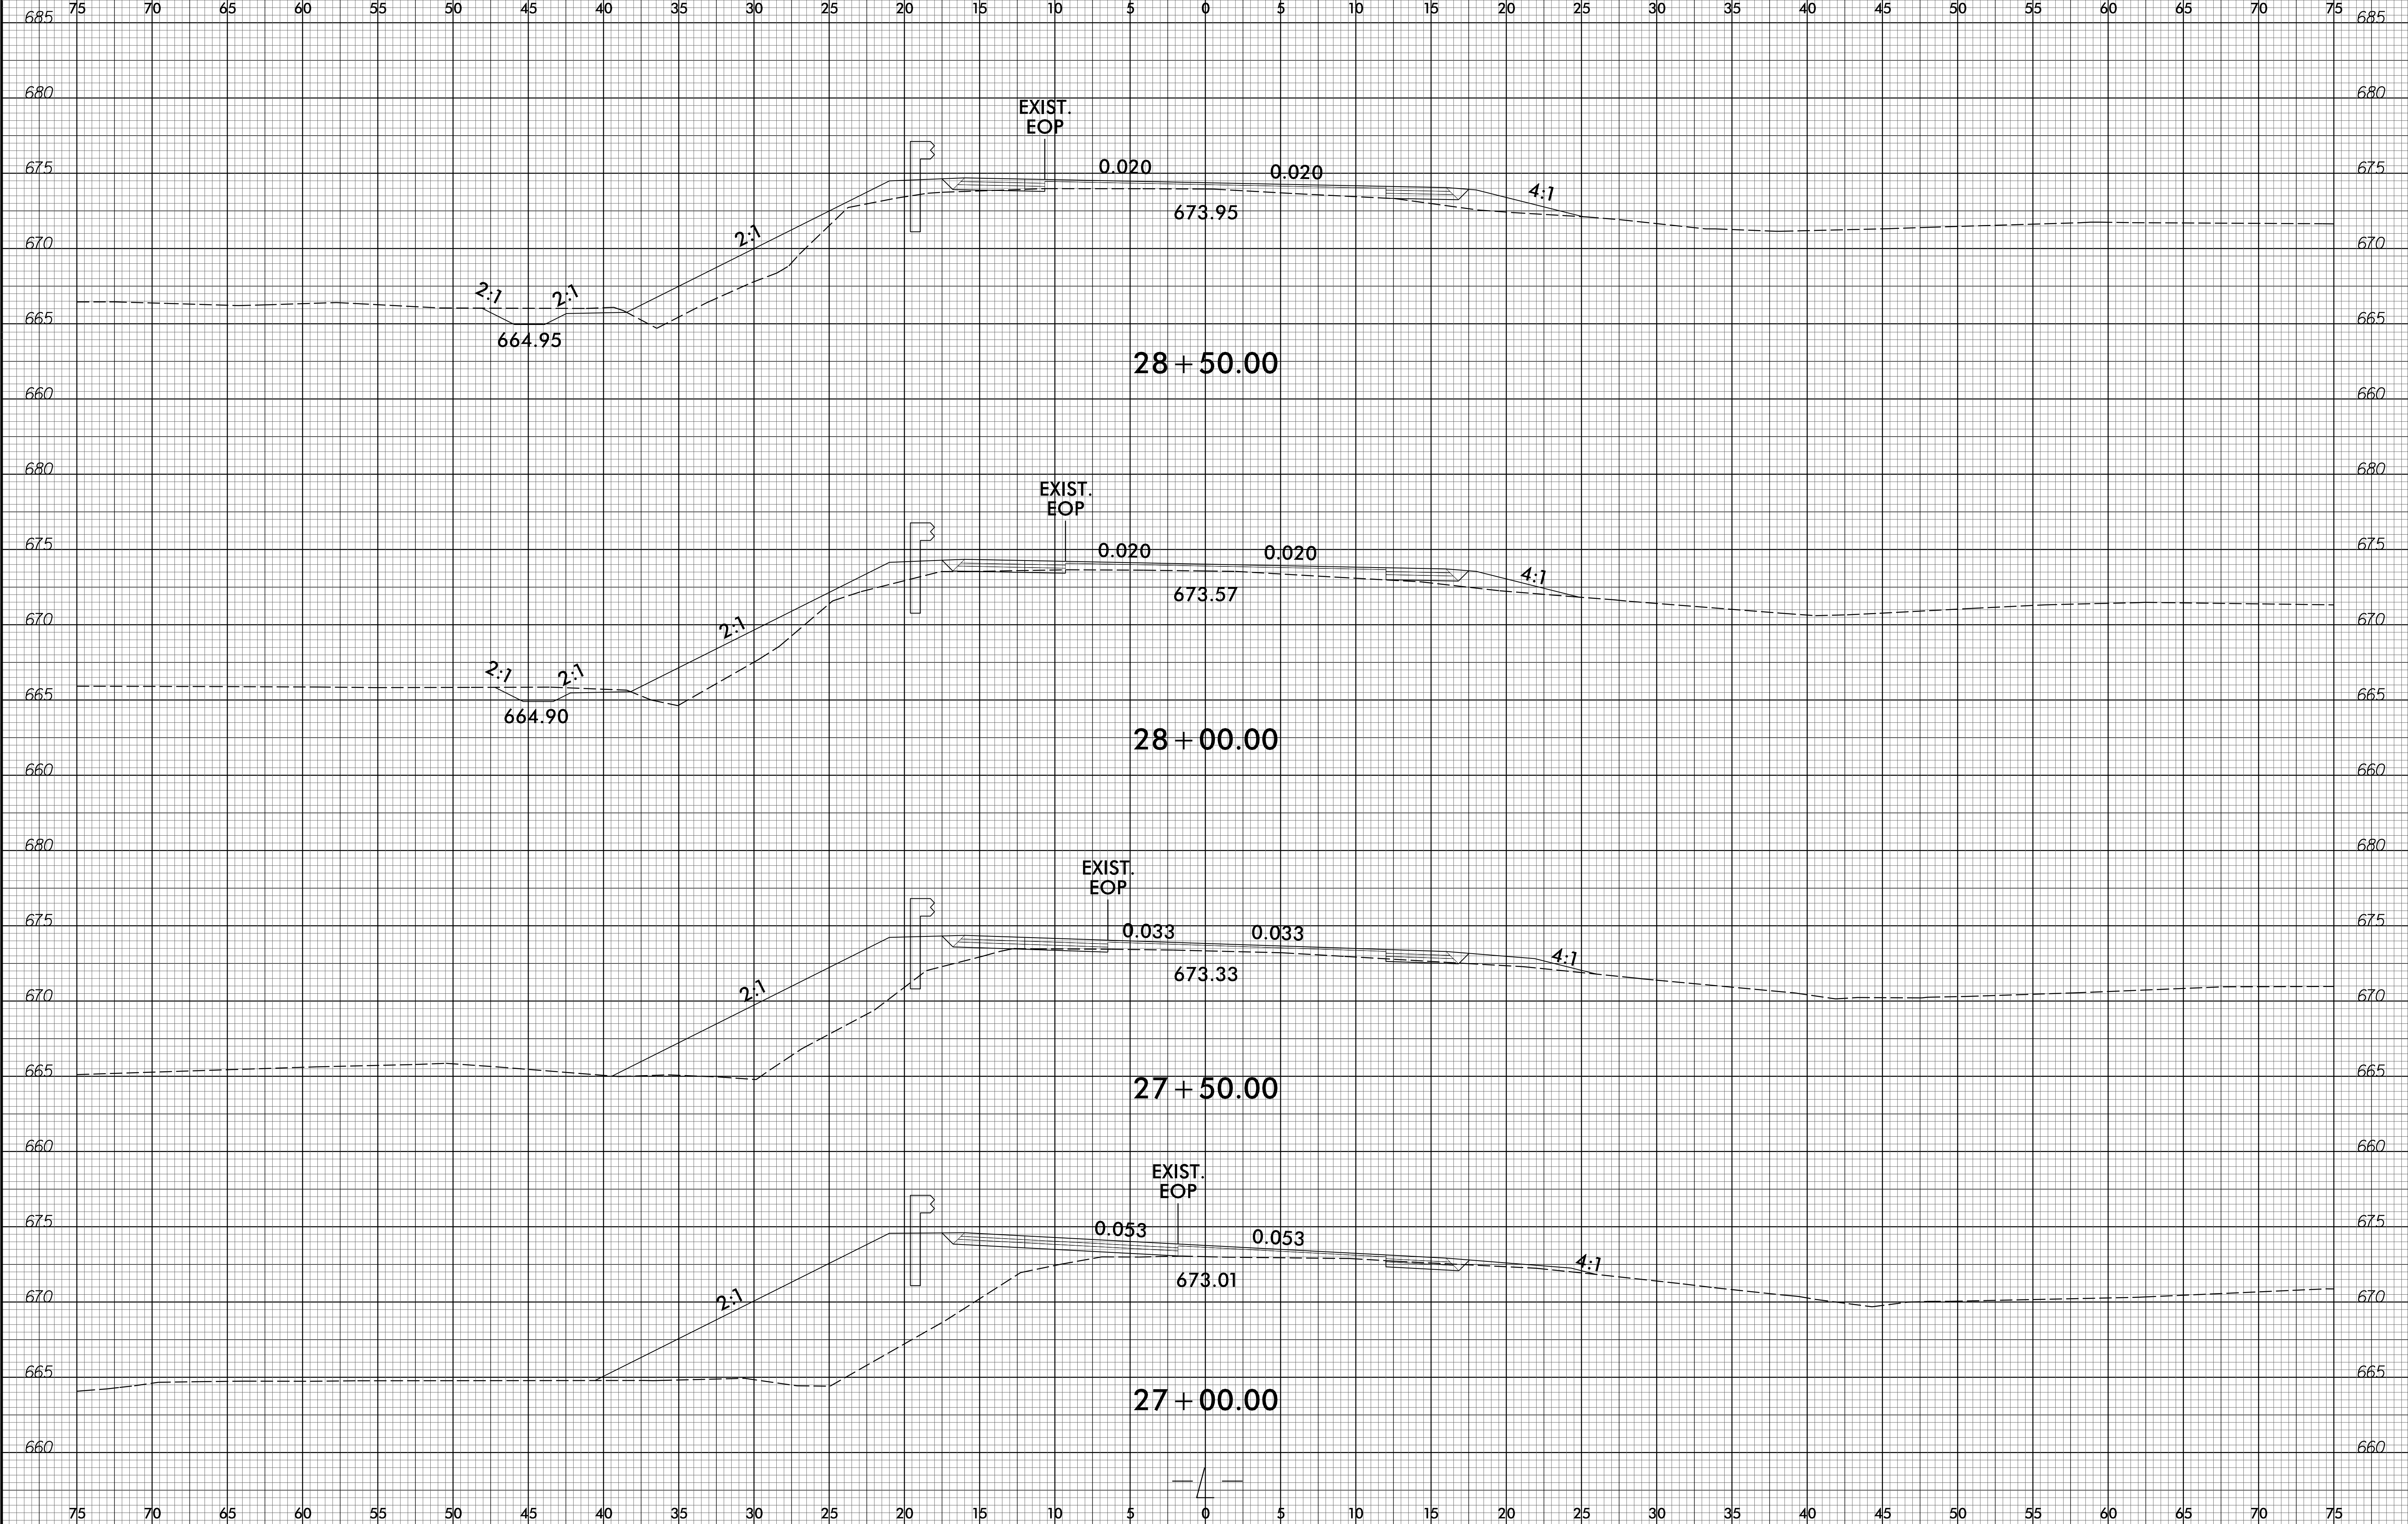

PROJ. REFERENCE NO.	SHEET NO.
B-5165	X-11



09-MAY-2017 08:52
 S:\Projects\B5165\B5165-Rd-Modeling\B5165-Rd-Modeling.dgn
 User: jmcgovern