


6/23/16



PROJ. REFERENCE NO.	SHEET NO.
B-5165	X-13

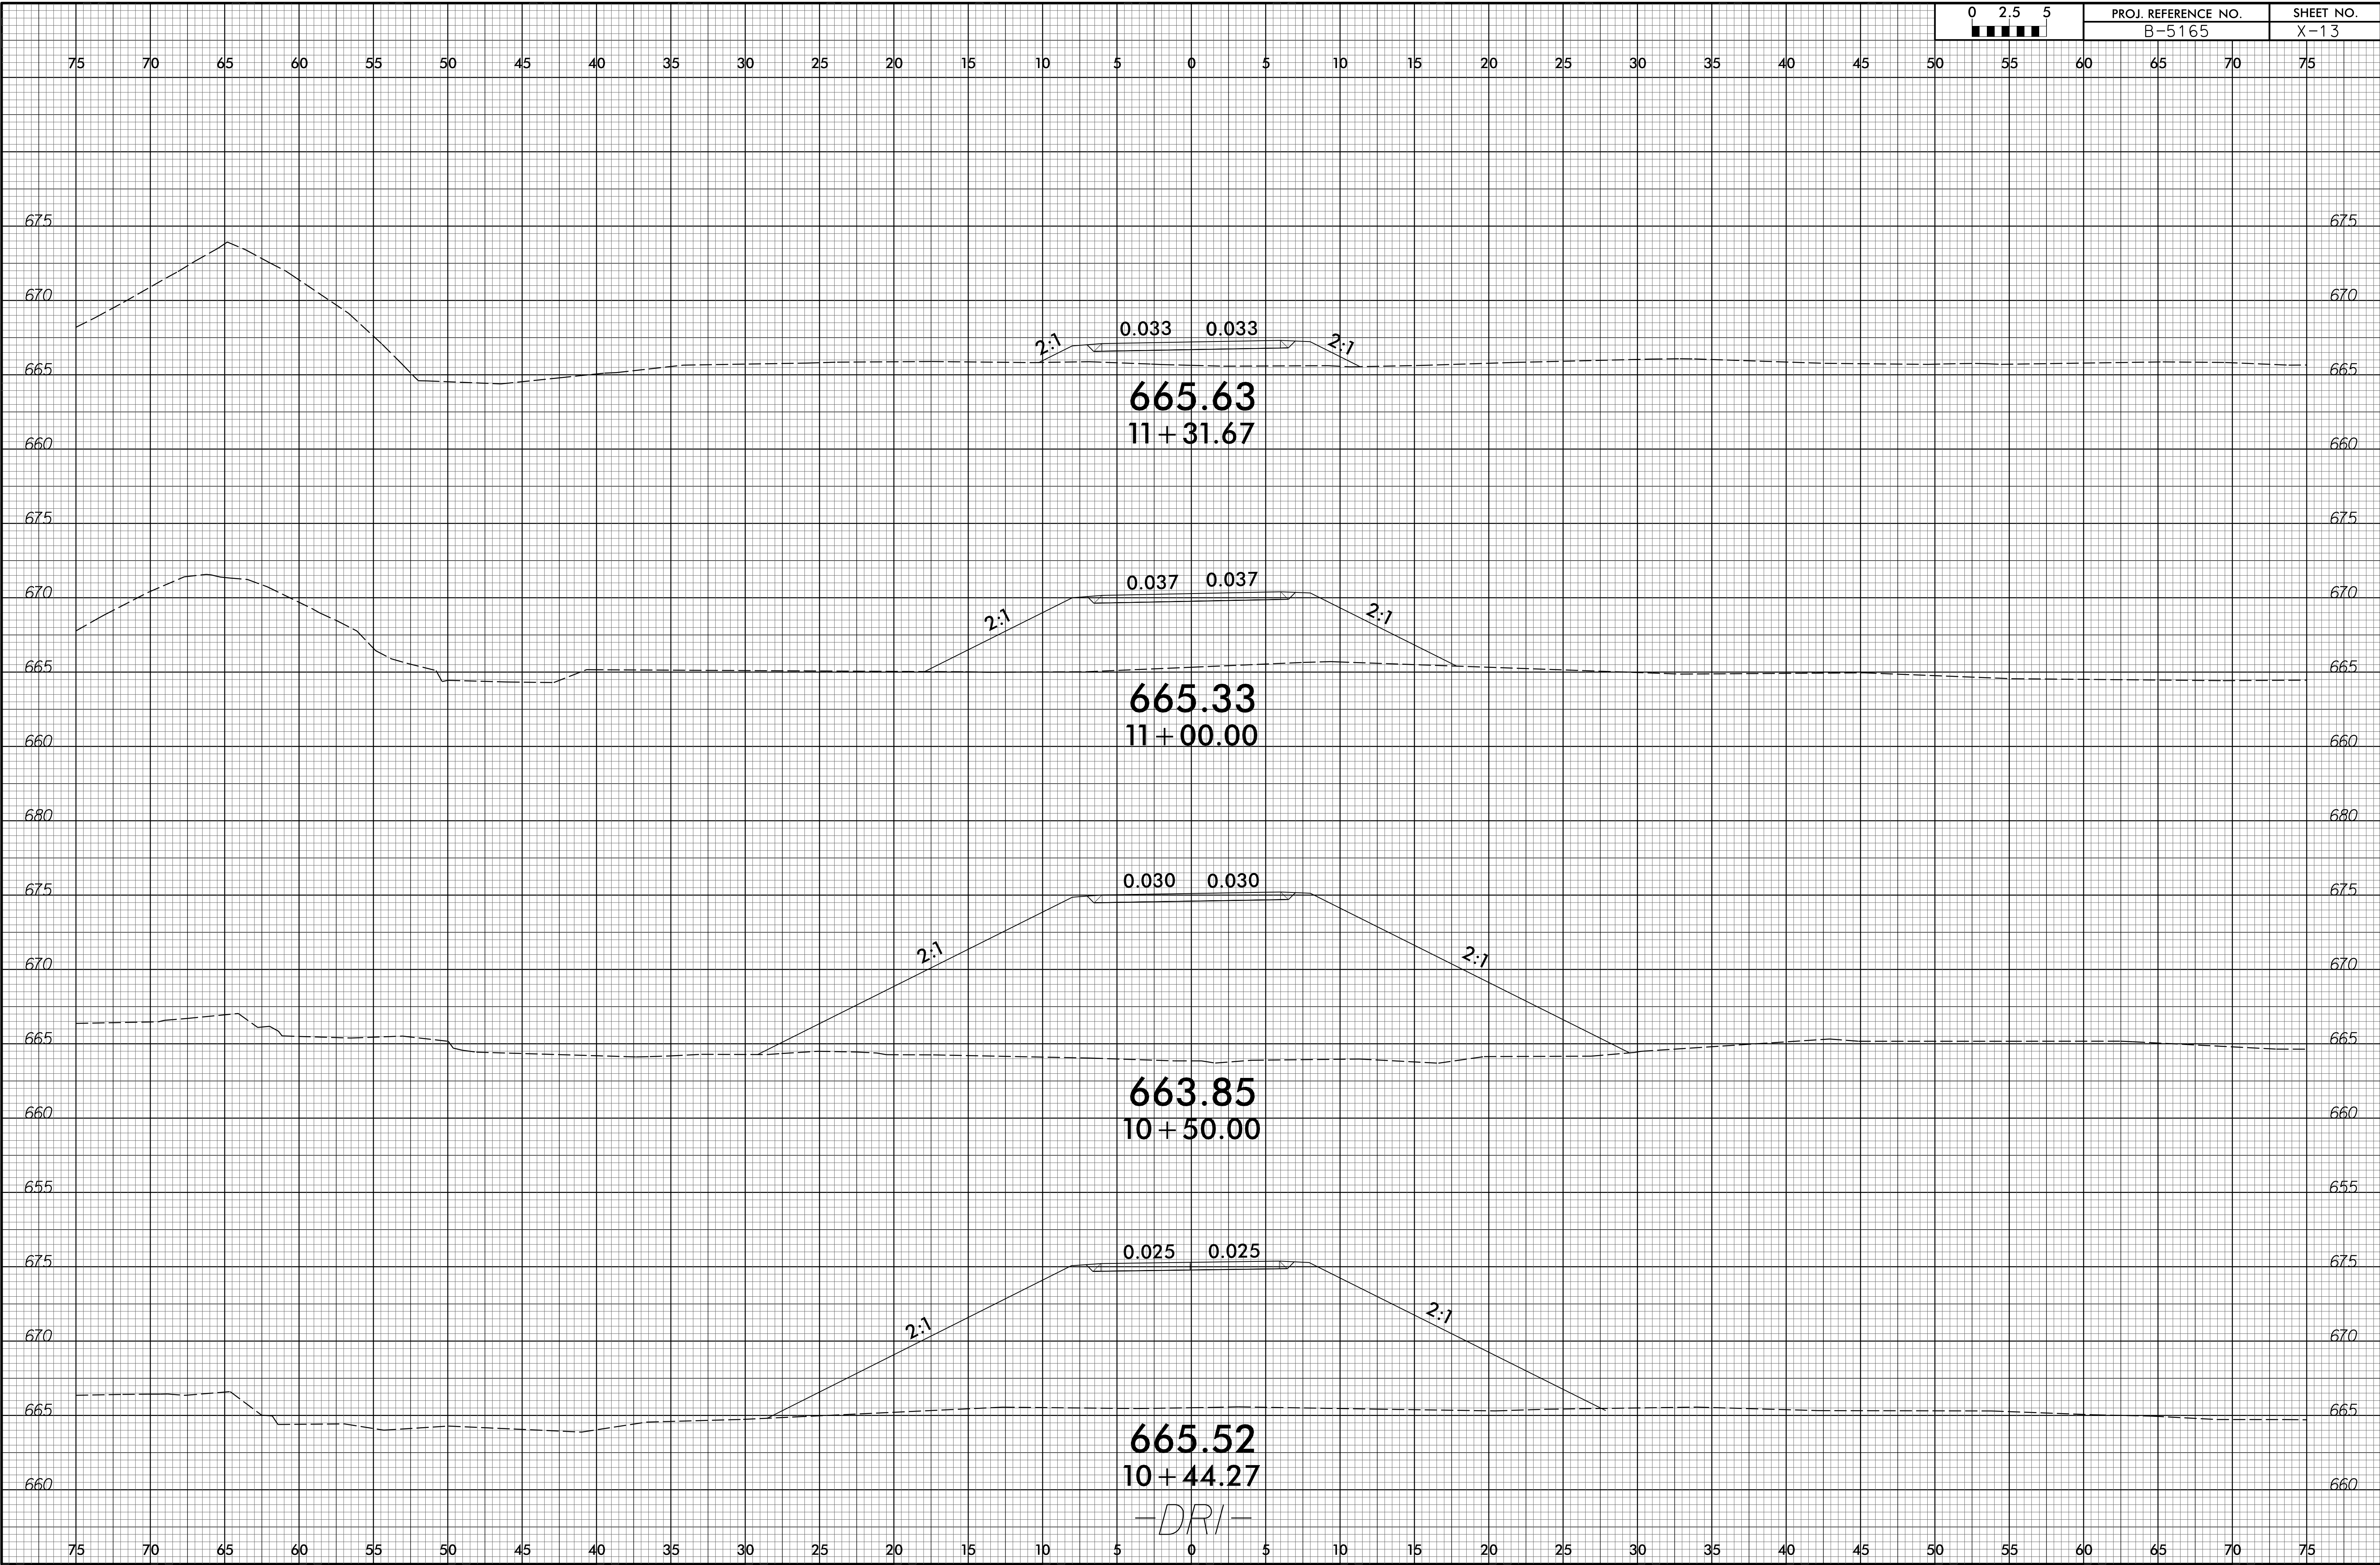

665.63
11+31.67

665.33
11+00.00

663.85
10+50.00

665.52
10+44.27

-DRI-

09-MAY-2017 08:58
 S:\PROJECTS\2016\16-05165\16-05165-Modeling\B5165_Pdu_xpl_DRVI.dgn
 33025174165538