


PROJECT REFERENCE NO. U-3633		SHEET NO. EC-9/CONST.7	
RW SHEET NO.			
ROADWAY DESIGN ENGINEER		HYDRAULICS ENGINEER	

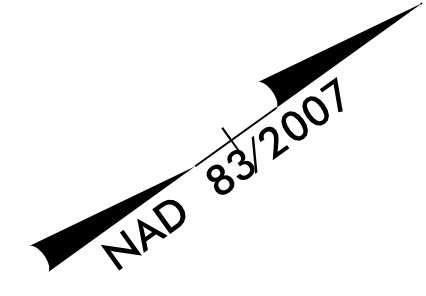

MATCHLINE SEE SHEET 6 -L- STA. 57+00.00

MATCHLINE SEE SHEET 8 -L- STA. 70+50.00

CLEARING AND GRUBBING
EROSION CONTROL FOR
CONSTRUCTION SHEET 7

NOTE:
PLACE TEMPORARY ROCK SEDIMENT DAMS TYPE - B
AND TEMPORARY ROCK SILT CHECKS TYPE - A AT
DRAINAGE OUTLETS.

8/17/99

04-OCT-2016 09:08 Des:99\U-3633.EC-ph7.dgn
C:\Users\penn\OneDrive\Documents\U-3633\U-3633.dwg