
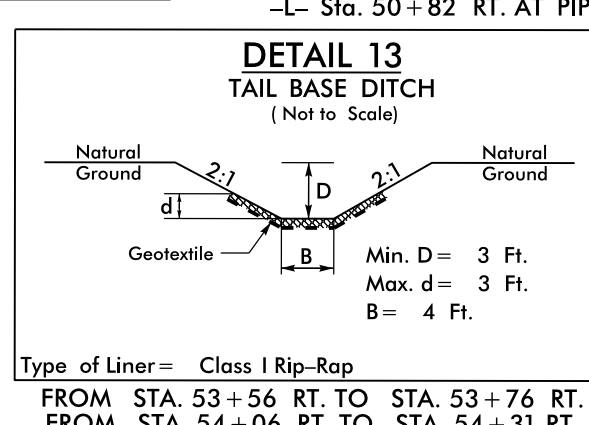
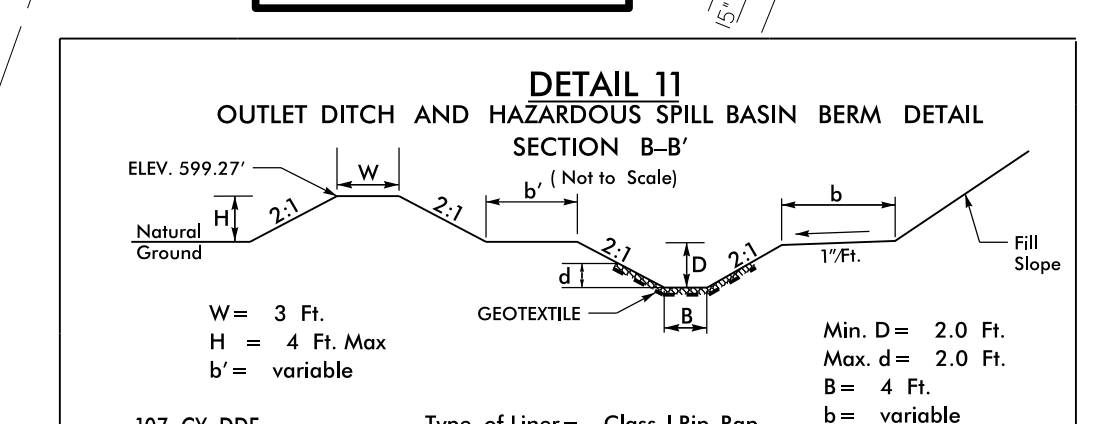
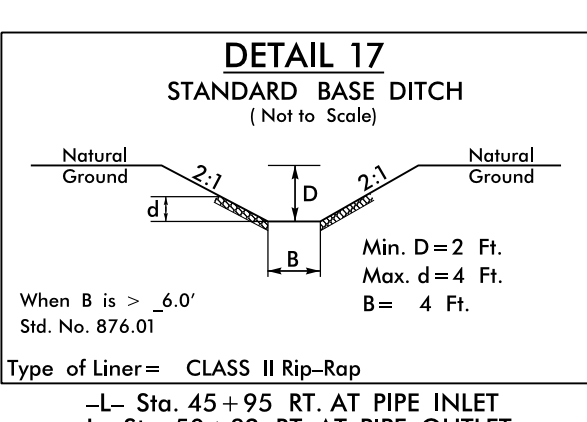
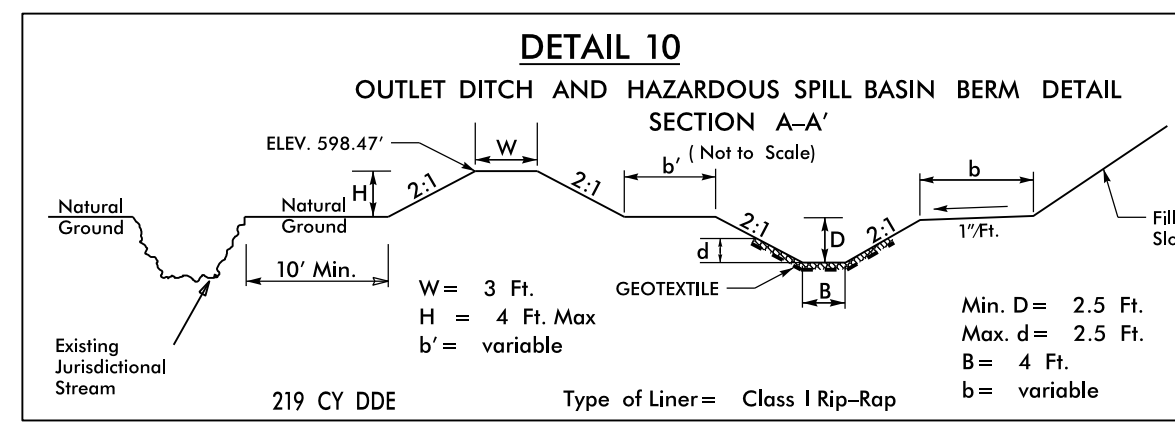
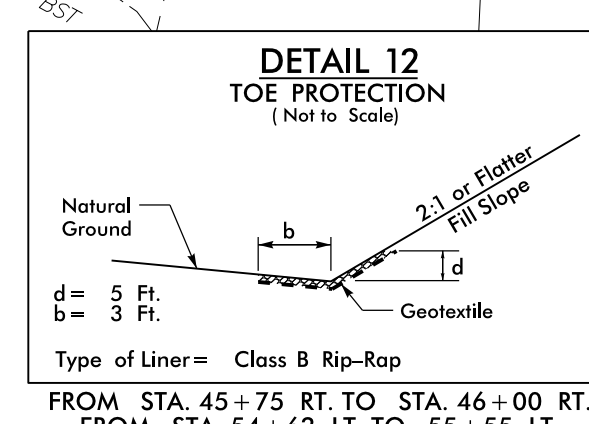


Place Matting for Erosion Control on Slope as Work Allows.
-L- Sta. 54+00 to Sta. 56+00 LT

38 x 18 x 3
1.5 inch Skimmer
with 0.625 inch Orifice Diameter
4 ft. weir
ID 6.1

100 x 40 x 3
2 inch Skimmer
with 1.75 inch Orifice Diameter
15 ft. weir
ID 6.2

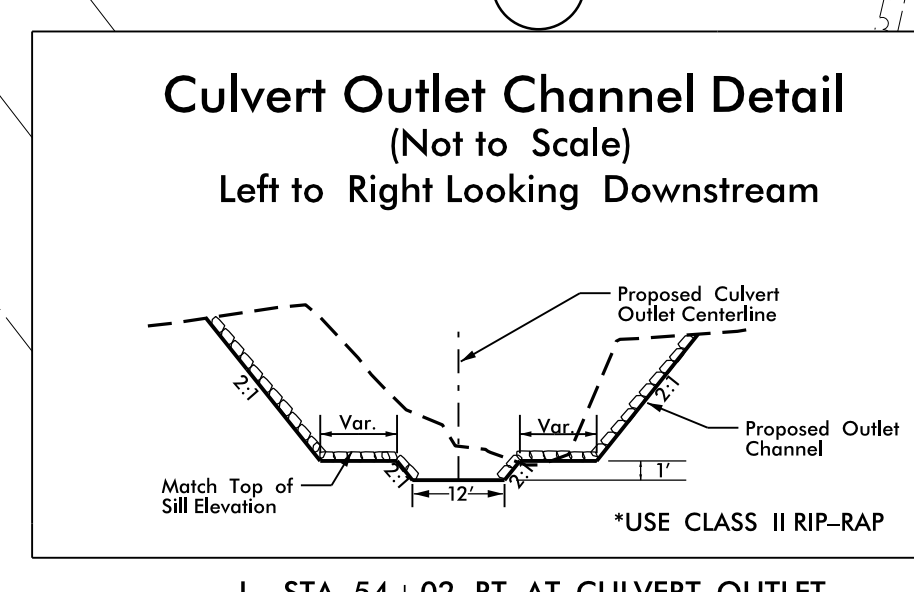

MATCHLINE SEE SHEET 5 -L- STA. 43+00.00

MATCHLINE SEE SHEET 7 -L- STA. 57+00.00

8/17/99
04-OCT-2016 08:59 Design:U-3633.EC.psh6.dgn
C:\Users\jenniferr\OneDrive\Documents\U-3633.EC.psh6.dgn