


| | |
|-------------------------|---------------------|
| PROJECT REFERENCE NO. | SHEET NO. |
| U-3633 | EC-18/CONST.8 |
| RW SHEET NO. | |
| ROADWAY DESIGN ENGINEER | HYDRAULICS ENGINEER |

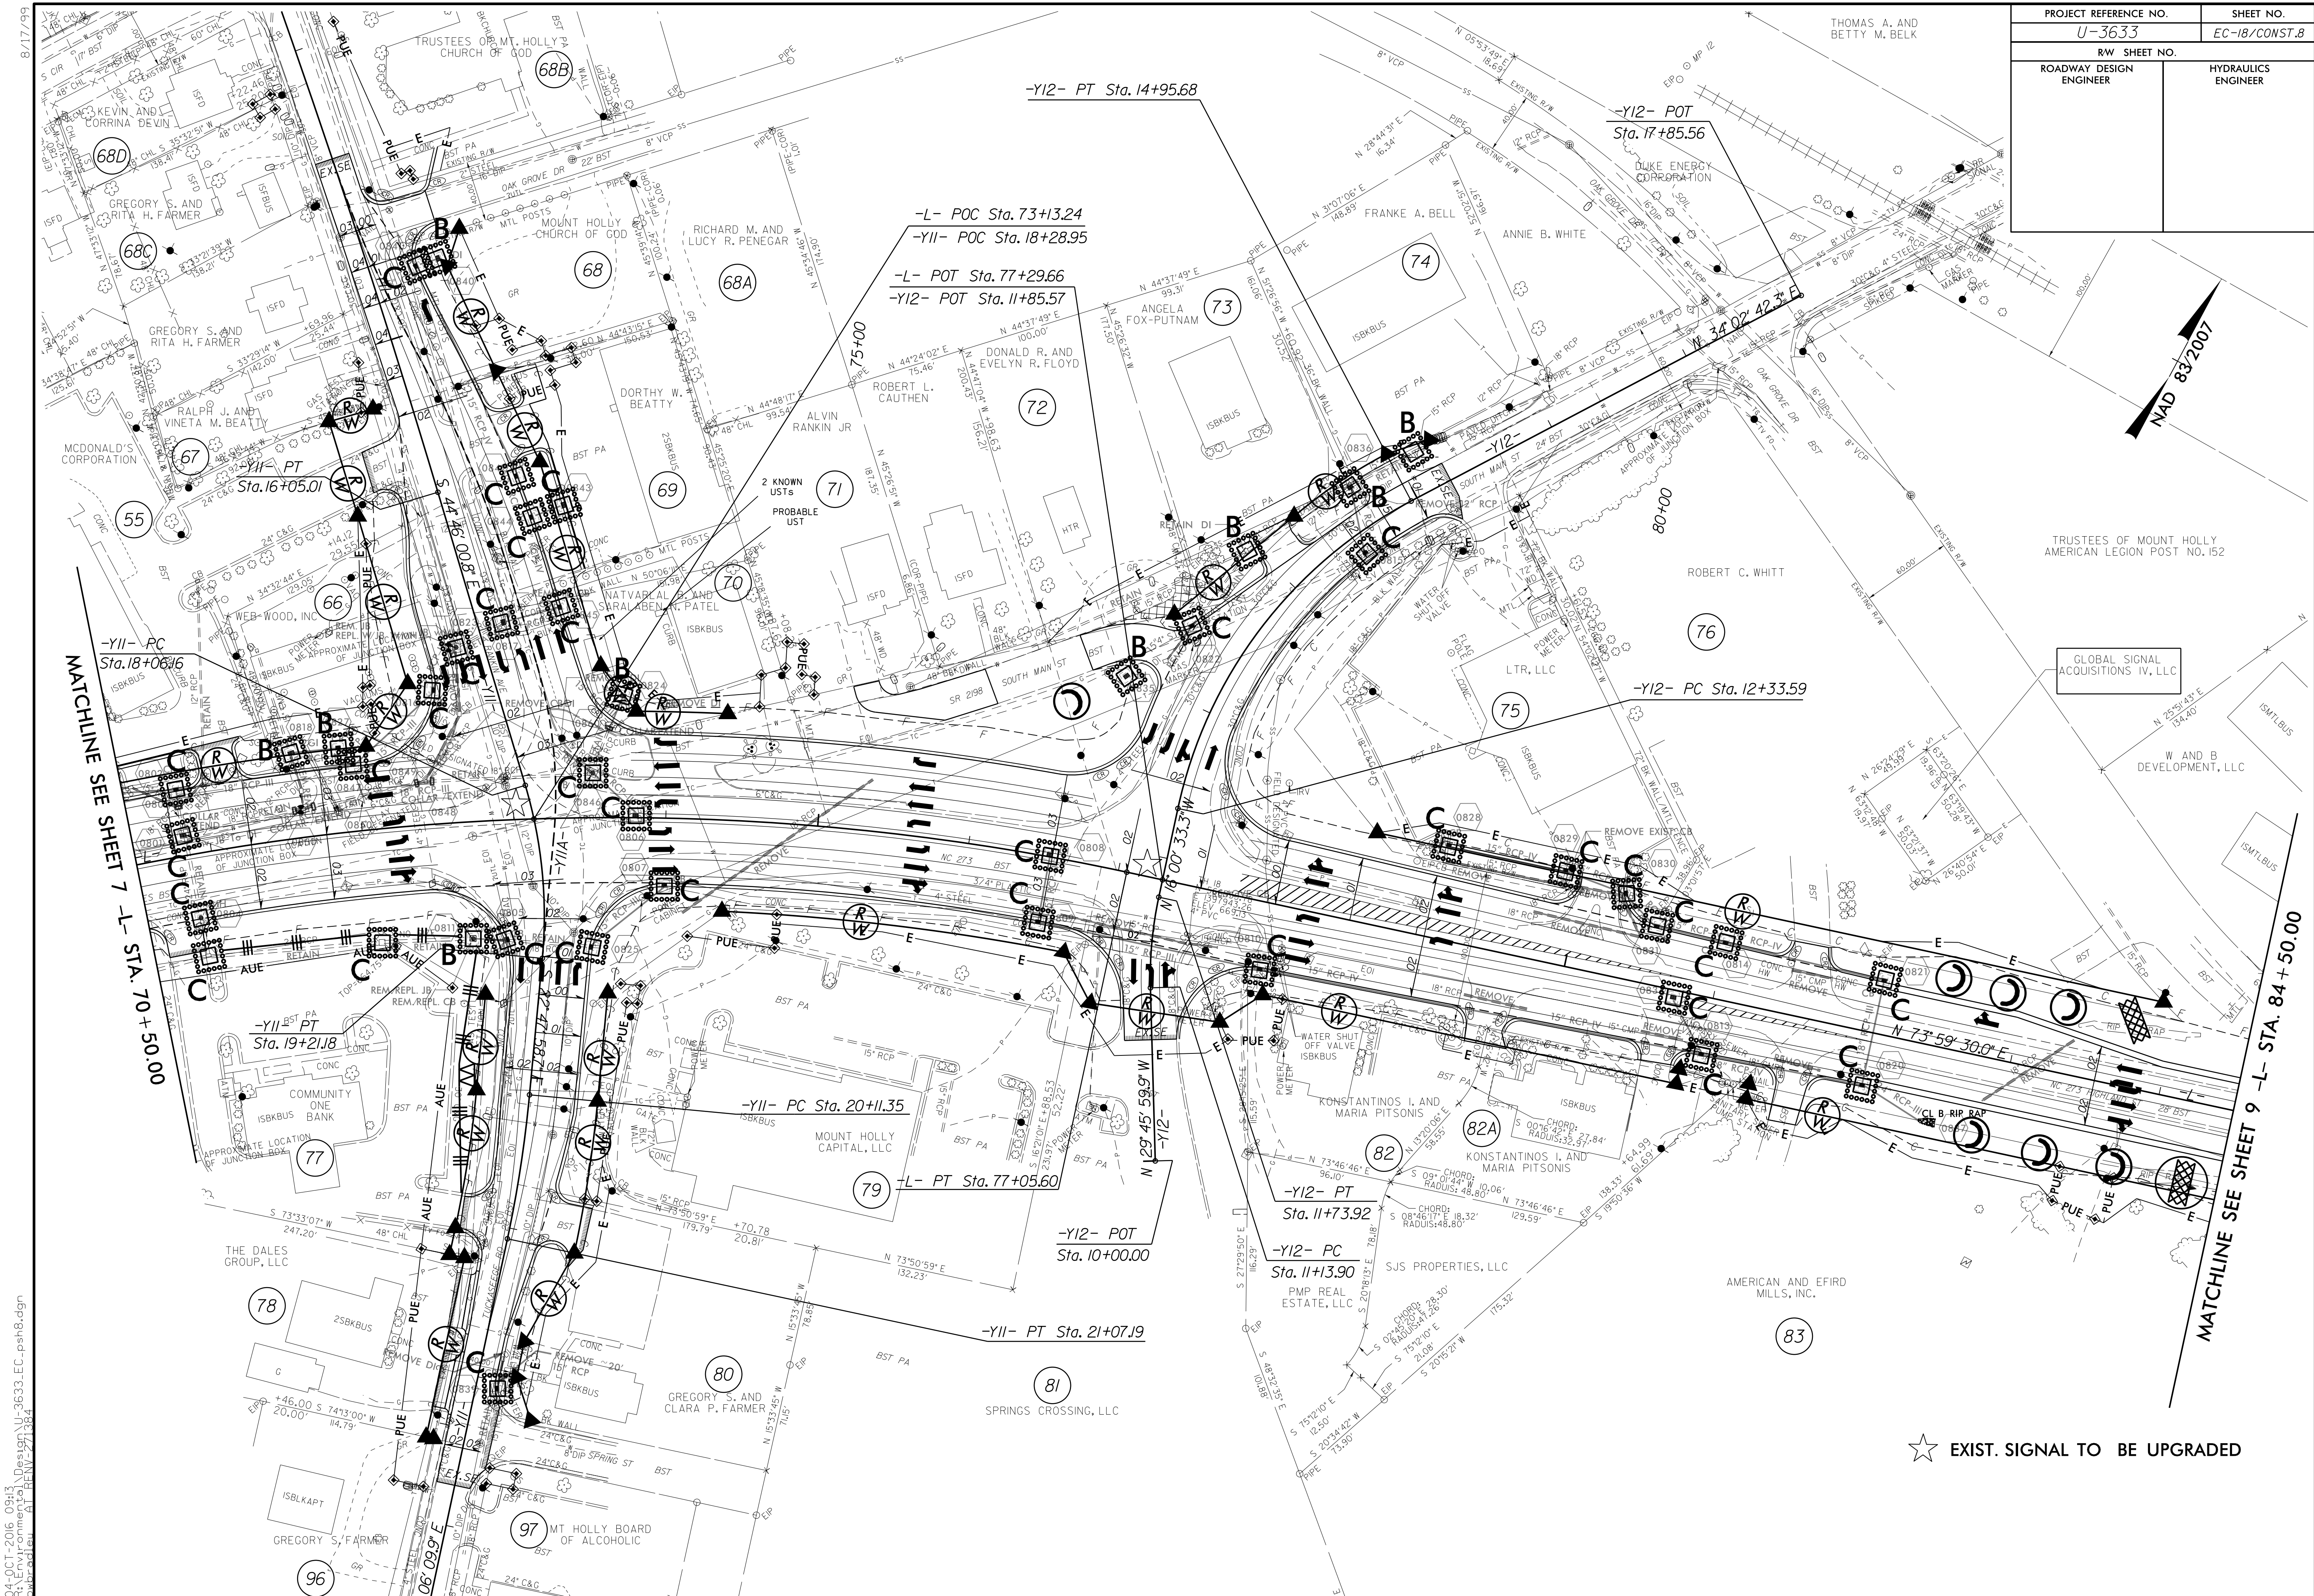

MATCHLINE SEE SHEET 7 - L- STA. 70+50.00

MATCHLINE SEE SHEET 9 - L- STA. 84+50.00

★ EXIST. SIGNAL TO BE UPGRADED

04-OCT-2016 09:13 Desktop\U-3633.EC.pst\8.dgn