



PROJECT REFERENCE NO.	SHEET NO.
U-3633	EC-19/CONST.9
RW SHEET NO.	
ROADWAY DESIGN ENGINEER	HYDRAULICS ENGINEER

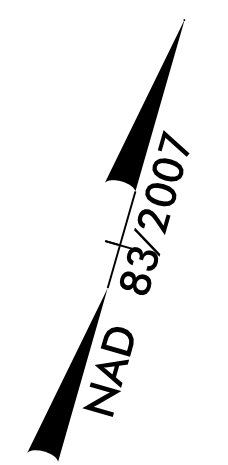

MATCHLINE SEE SHEET 8 -L- STA. 84+50.00

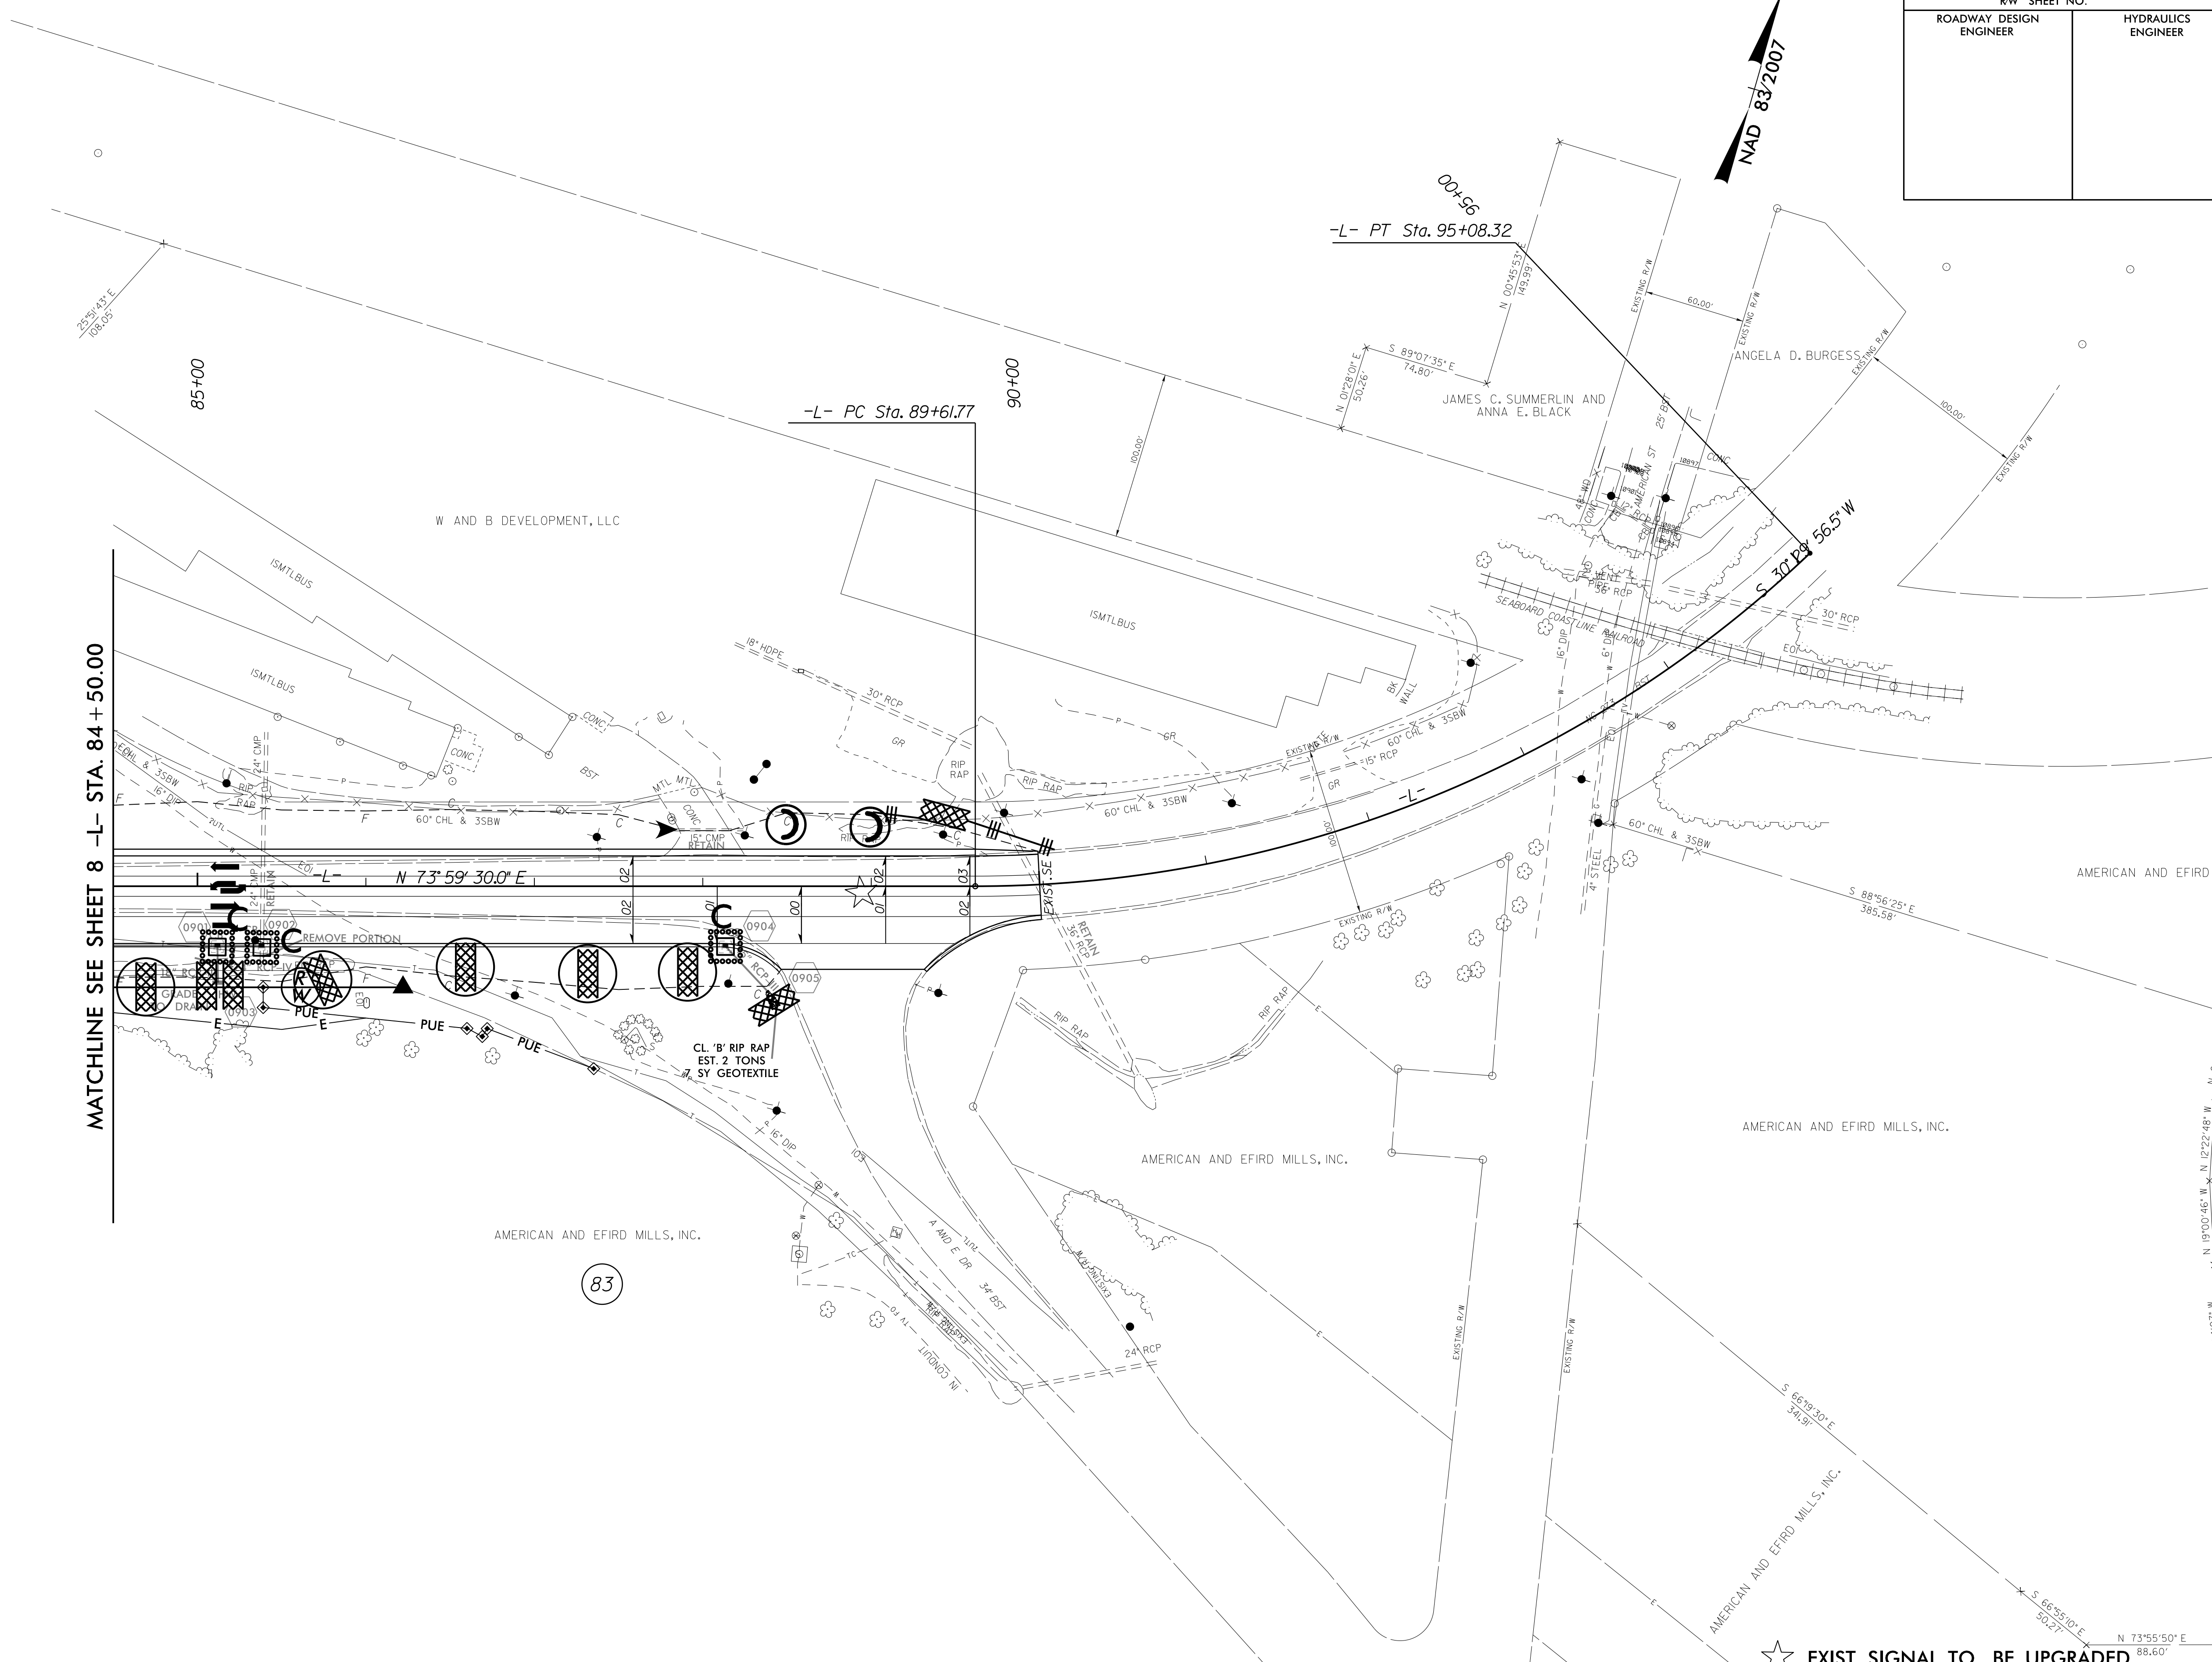

83

★ EXIST. SIGNAL TO BE UPGRADED

8/17/99
 18-APR-2017 10:52
 R:\E:\Information\Projects\U-3633\EC-19\971416.dgn
 R:\E:\Information\Projects\U-3633\EC-19\971416.dgn
 R:\E:\Information\Projects\U-3633\EC-19\971416.dgn