
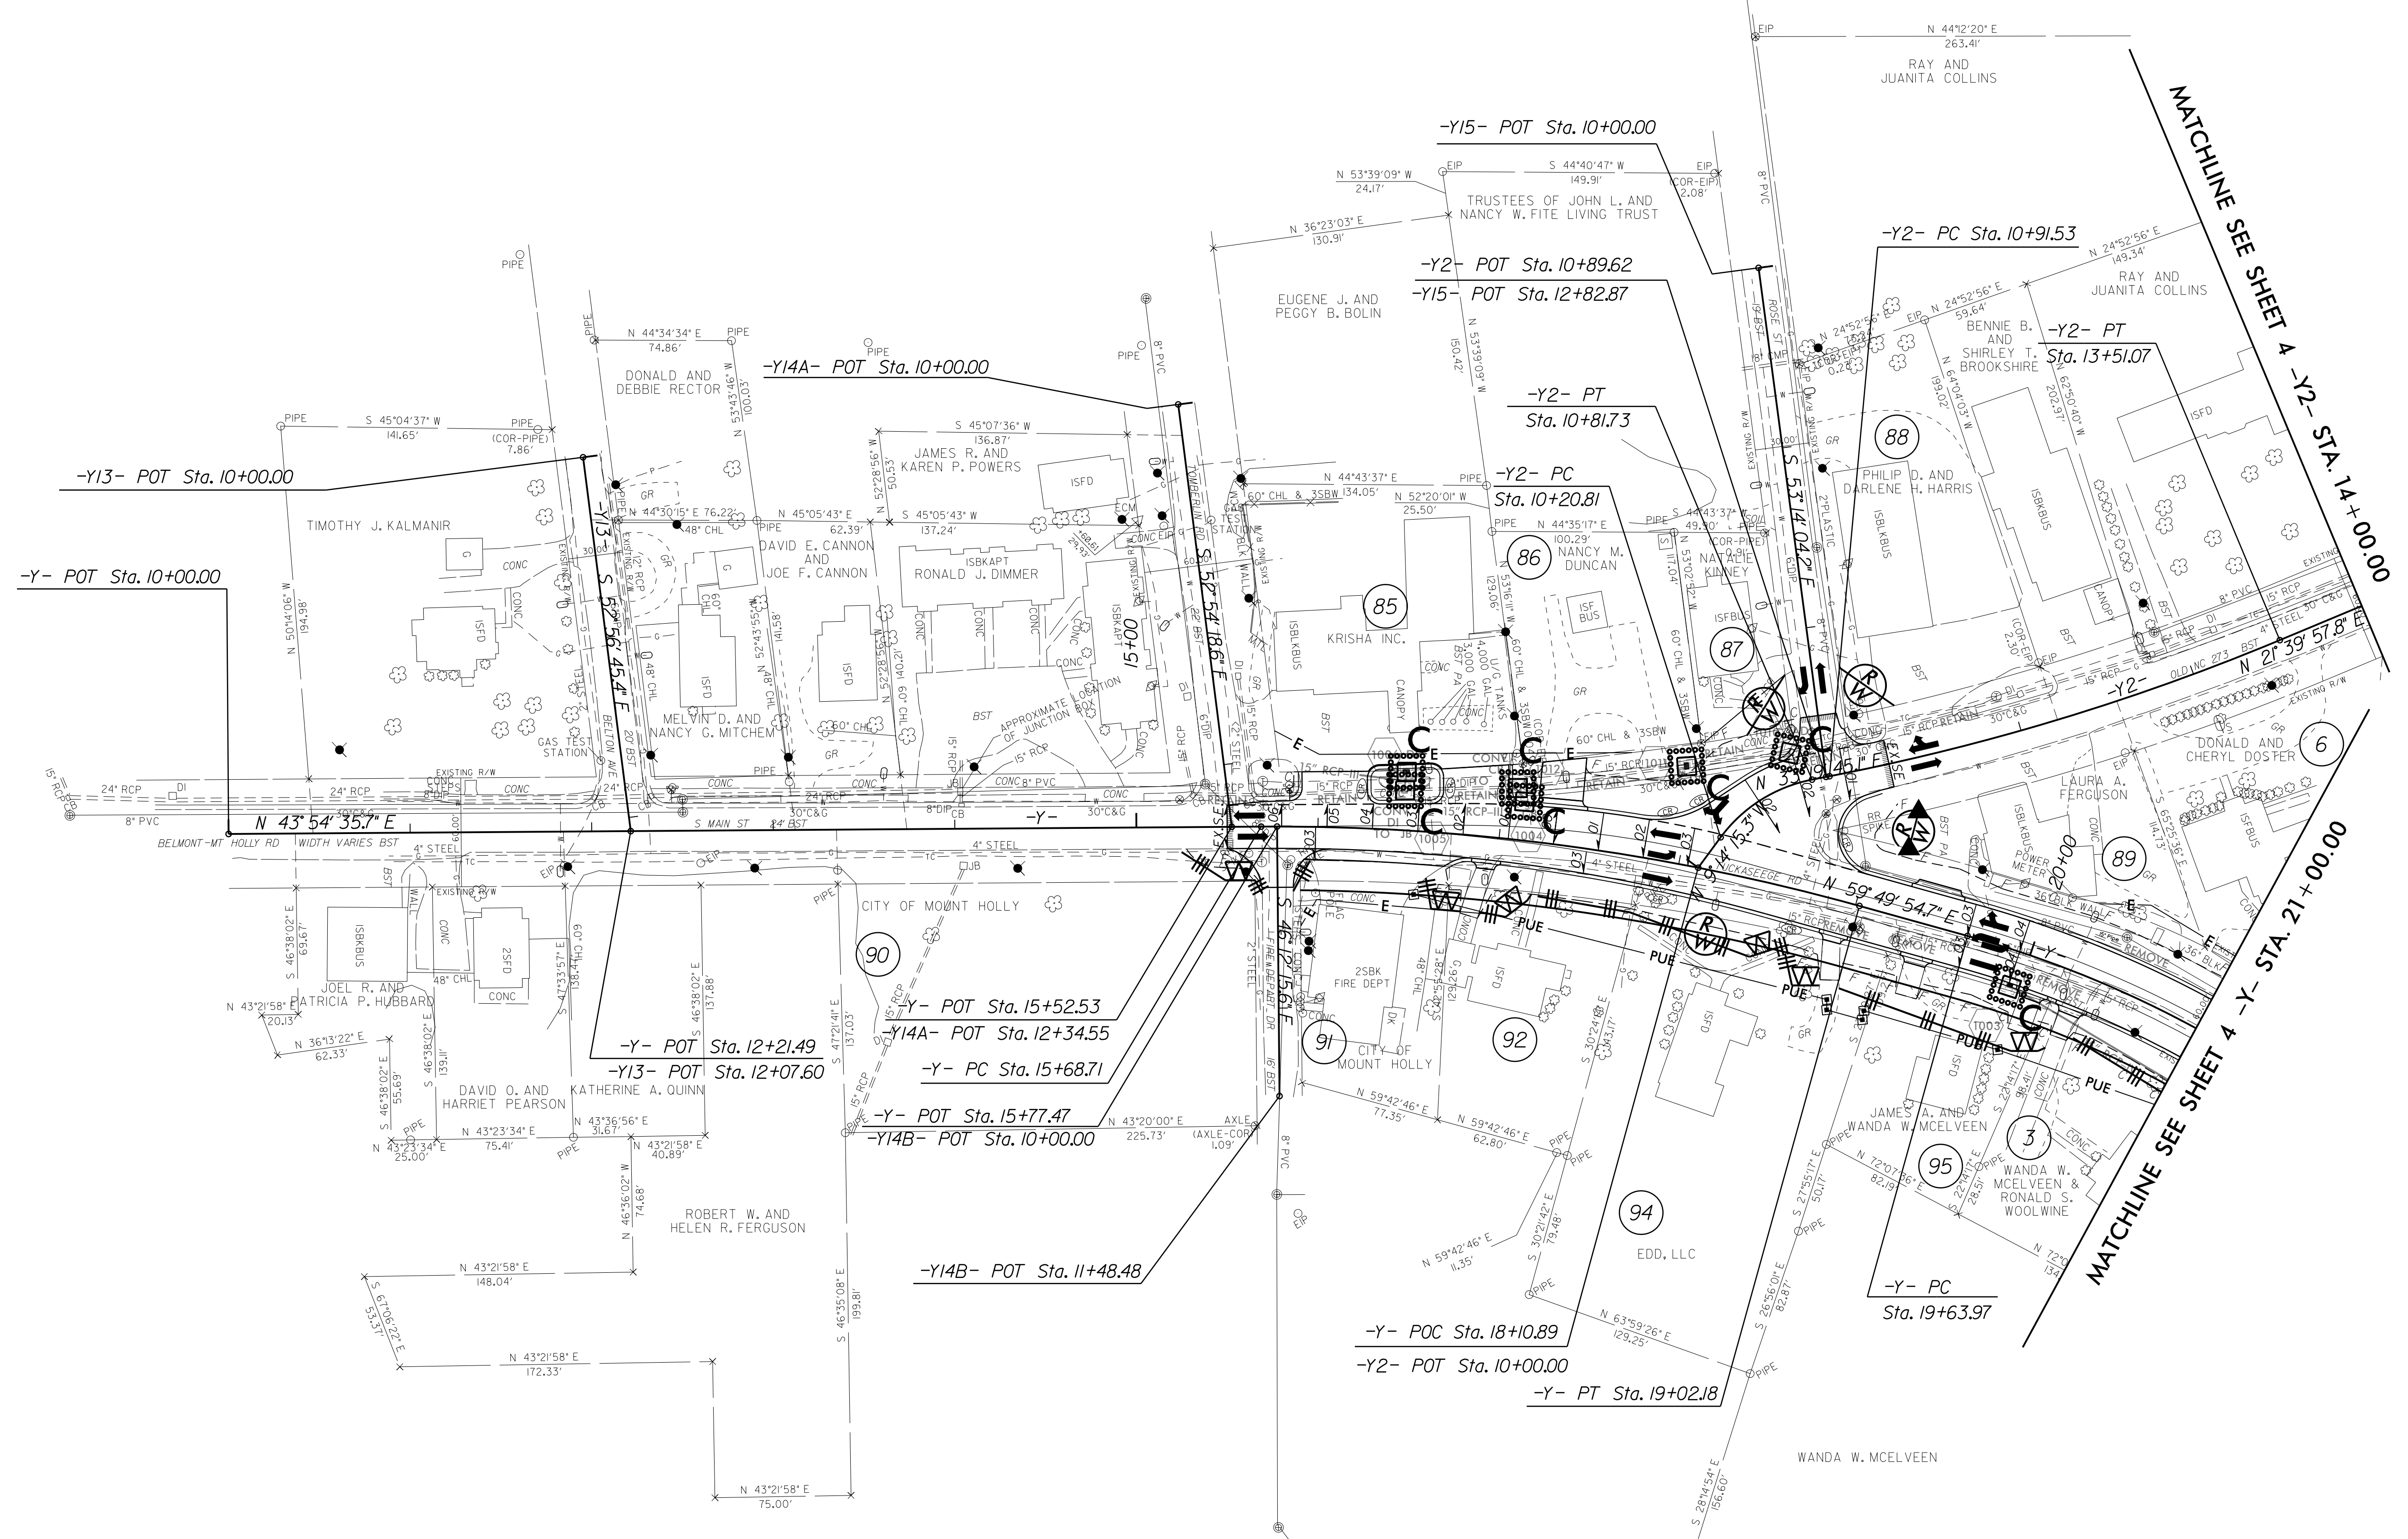


PROJECT REFERENCE NO. U-3633		SHEET NO. EC-20/CONST.10	
RW SHEET NO. ROADWAY DESIGN ENGINEER		HYDRAULICS ENGINEER	

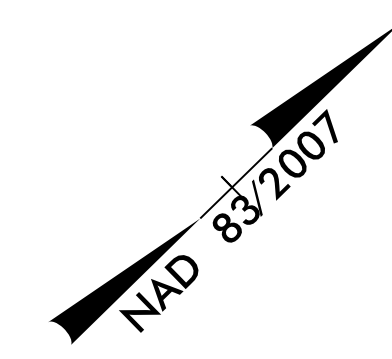

8/17/99

04-OCT-2016 09:22
 C:\Users\mrc\OneDrive\Documents\U-3633.EC-ps\h10.dgn
 mrc
 RNN-271384