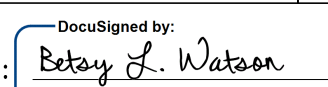
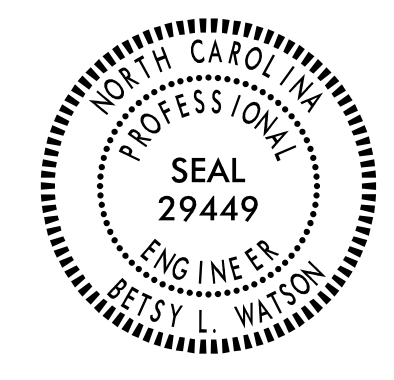


**CONTRACT NO.: C203831 T.I.P.: U-3633**

**STATE OF NORTH CAROLINA  
DEPARTMENT OF TRANSPORTATION**

**SIGNING PLAN  
GASTON COUNTY**

**LOCATION: MOUNT HOLLY - NC 273 (S MAIN ST) FROM TUCKASEEGE RD  
AT BEATTY DR TO HIGHLAND ST AT A&E DR**

TIP NO. U-3633	SHEET NO. SIGN-1
APPROVED: 	
DATE: 4/13/2017	
SEAL 	
<b>DOCUMENT NOT CONSIDERED FINAL UNLESS ALL SIGNATURES COMPLETED</b>	

**ROADWAY STANDARD DRAWINGS**

THE FOLLOWING ROADWAY STANDARDS AS APPEAR IN "ROADWAY STANDARD DRAWINGS" - PROJECT SERVICES UNIT - N.C. DEPARTMENT OF TRANSPORTATION - RALEIGH, N.C., DATED JANUARY 2012 ARE APPLICABLE TO THIS PROJECT AND BY REFERENCE HEREBY ARE CONSIDERED A PART OF THESE PLANS:

STD. NO.	TITLE
904.10	ORIENTATION OF GROUND MOUNTED SIGNS
904.50	MOUNTING OF TYPE 'D', 'E' AND 'F' SIGNS ON 'U' CHANNEL POSTS
1264.01	OBJECT MARKERS - TYPES
1264.02	OBJECT MARKERS - INSTALLATION

**GENERAL NOTES**

- . SIGNS FURNISHED BY STATE.
- . CONFIRM IN WRITING AT LEAST 4 MONTHS IN ADVANCE, THE ACTUAL DATE THE DEPARTMENT FURNISHED SIGNS WILL BE REQUIRED.
- . ALL TYPE 'D' SIGNS SHALL BE MOUNTED ON TWO U-CHANNEL POSTS UNLESS OTHERWISE INDICATED ON THE PLANS.
- . IF REMOVAL OR RELOCATION OF SIGNS ON PRIVATE STREET (NON-STATE MAINTAINED) IS REQUIRED DUE TO CONSTRUCTION, THE CONTRACTOR SHALL INFORM THE ENGINEER. THE WORK WILL BE COMPLETED BY OTHERS.
- . WHEN NOT STATIONED OR DIMENSIONED ON PLANS, ALL 'E' AND 'F' SIGNS SHALL BE FIELD LOCATED BY THE ENGINEER.
- . ALL EXISTING SIGNS ON "U" CHANNEL POST WITHIN THE PROJECT LIMITS SHALL BE REMOVED AND DISPOSED OF UNLESS OTHERWISE NOTED ON PLANS.
- . WHEN EXISTING SIGNS ARE REMOVED AND INSTALLED ON NEW SUPPORTS, THE RE-ERECTION SHALL IMMEDIATELY FOLLOW THE REMOVAL.
- . THE BACKGROUND FOR TYPE E & F SIGNS SHALL BE TYPE C REFLECTIVE SHEETING.
- . SEE ROADWAY PLANS FOR GUARD/GUIDE RAIL DETAILS.

**SUMMARY OF QUANTITIES**


ITEM NO.		ITEM DESCRIPTION	QUANTITY	UNIT
DESC. NO.	SECT. NO.			
4072000000	903	SUPPORTS, 3-LB STEEL U-CHANNEL.....	2985	L.F.
4096000000	904	SIGN ERECTION, TYPE D.....	4	EA.
4102000000	904	SIGN ERECTION, TYPE E.....	158	EA.
4108000000	904	SIGN ERECTION, TYPE F.....	27	EA.
4116100000	904	SIGN ERECTION, RELOCATE, TYPE B.....	2	EA.
4116100000	904	SIGN ERECTION, RELOCATE, TYPE E.....	2	EA.
4155000000	907	DISPOSAL OF SIGN SYSTEM, U-CHANNEL.....	76	EA.
4192000000	907	DISPOSAL OF SUPPORT, U-CHANNEL.....	2	EA.
4915000000	1264	7' U-CHANNEL POSTS.....	6	EA.
4955000000	1264	OBJECT MARKERS (END OF ROAD).....	6	EA.
4370000000	SP	DISPOSAL OF FLASHER SYSTEM.....	1	L.S.

**INDEX**

SHEET NO.	DESCRIPTION
SIGN-1	TITLE SHEET
SIGN-2	TYPE 'D' SIGNS
SIGN-3	TYPE 'E' SIGNS
SIGN-3A	TYPE 'F' SIGNS
SIGN-4-11	SIGNING PLAN SHEETS

**PLAN REVIEWED BY: N.C.D.O.T. SIGNING AND DELINEATION UNIT**

**KELVIN JORDAN** SIGNING & DELINEATION REGIONAL ENGINEER  
**DERRICK BEARD** SIGNING & DELINEATION PROJECT DESIGN ENGINEER

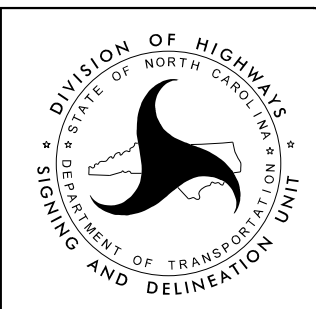

**PLAN PREPARED BY:**

**BETSY L. WATSON, P.E.** TRAFFIC ENGINEER  
**ROSI R. HENNEIN** TRANSPORTATION DESIGNER



Stantec Consulting Services Inc.  
 801 Jones Franklin Road  
 Suite 300  
 Raleigh, NC 27605  
 Tel. (919) 851-6866  
 Fax. (919) 851-7024  
 www.stantec.com  
 License No. F-0672