


SIGN NUMBER: 301,303  
 TYPE: D  
 QUANTITY: 2  
 SIGN WIDTH: 90"  
 HEIGHT: 18"  
 TOTAL AREA: 11.3 Sq.Ft.  
 BORDER TYPE: FLUSH  
 RADII: 3"  
 WIDTH: 0.75"  
 RECESS: 0"  
 NO. Z BARS:  
 LENGTH:

BACKG COLOR: Brown  
 COPY COLOR: White

SYMBOL	X	Y	WID	HT
AR_Type D	75.2	6	6	9

MAT'L: 0.125" (3.2MM) ALUMINUM

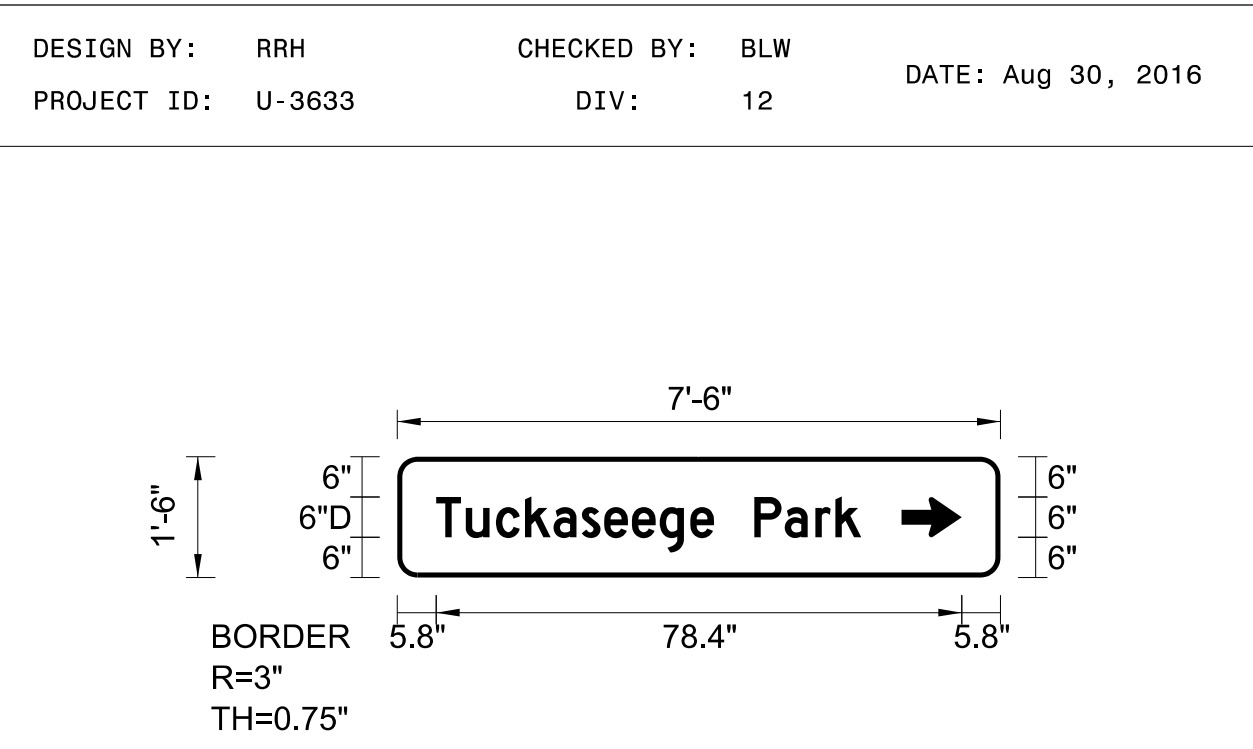

USE NOTES  
 1. Legend and border (except those that are colored black) shall be direct applied Grade C sheeting.  
 2. Background shall be Grade C reflective sheeting.

LETTER POSITIONS

Letter spacings are to start of next letter

	T	u	c	k	a	s	e	e	g	e	P	a	r	k		Series/Size Text Length		
	5.8	4.4	4.5	4.3	4.3	4.2	3.4	4.1	4.1	4.6	3.5	6	4.6	4.6	3	3.8	20.8	D 2000 63.4


Spacing Factor is 1 unless specified otherwise

SIGN NUMBER: 302,304  
 TYPE: D  
 QUANTITY: 2  
 SIGN WIDTH: 90"  
 HEIGHT: 18"  
 TOTAL AREA: 11.3 Sq.Ft.  
 BORDER TYPE: FLUSH  
 RADII: 3"  
 WIDTH: 0.75"  
 RECESS: 0"  
 NO. Z BARS:  
 LENGTH:

BACKG COLOR: Brown  
 COPY COLOR: White

SYMBOL	X	Y	WID	HT
AR_Type D	5.8	6	6	9

MAT'L: 0.125" (3.2MM) ALUMINUM

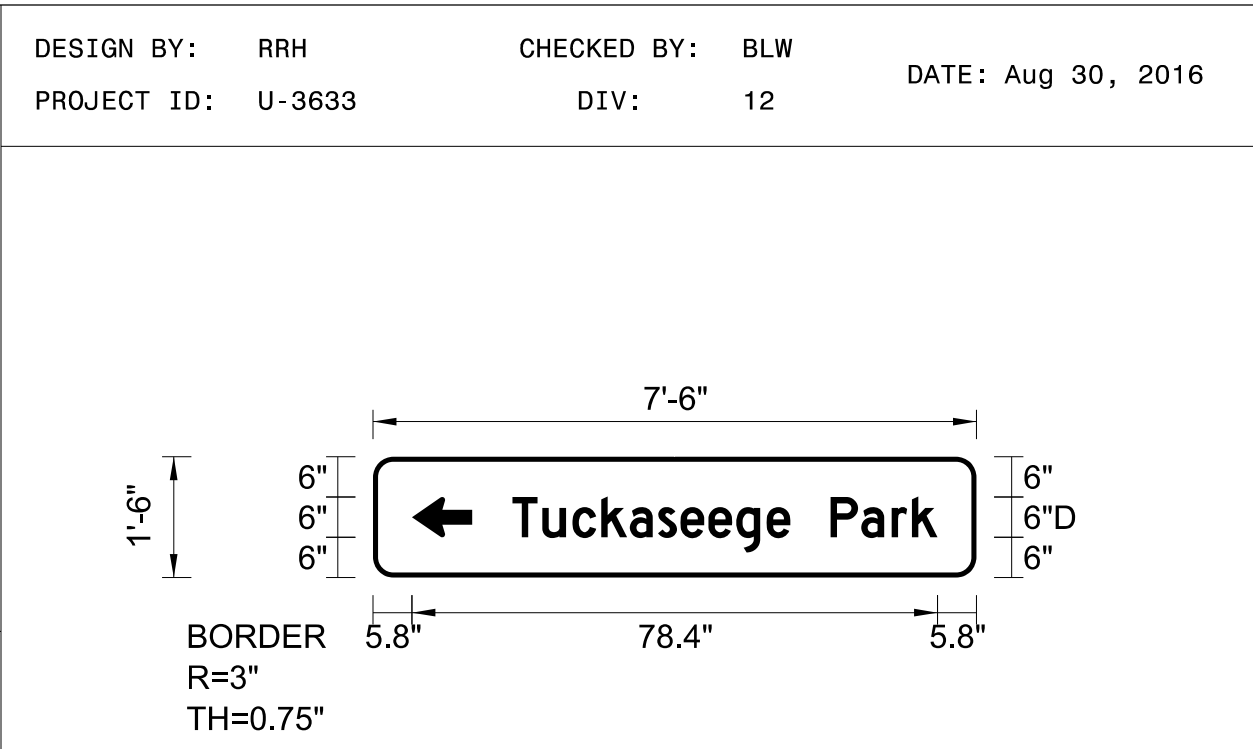

USE NOTES  
 1. Legend and border (except those that are colored black) shall be direct applied Grade C sheeting.  
 2. Background shall be Grade C reflective sheeting.

LETTER POSITIONS

Letter spacings are to start of next letter

	T	u	c	k	a	s	e	e	g	e	P	a	r	k		Series/Size Text Length		
	20.8	4.4	4.5	4.3	4.3	4.2	3.4	4.1	4.1	4.6	3.5	6	4.6	4.6	3	3.8	5.8	D 2000 63.4

Spacing Factor is 1 unless specified otherwise

TIP NO. U-3633	SHEET NO. SIGN-2
APPROVED: <i>Rebecca J. Watson</i> 35E078834F8743F...	
DATE: 10/3/2016	
SEAL	
<b>DOCUMENT NOT CONSIDERED FINAL          UNLESS ALL SIGNATURES COMPLETED</b>	

\$\$\$SYSTEMTIME\$\$\$\$\$  
 \$\$\$DDMMYY\$\$\$\$\$  
 \$\$\$\$\$\$  
 \$\$\$USERNAME\$\$\$\$\$

TYPE 'D' SIGNS