



APPROVED: *Betsy L. Watson*  
DATE: 4/13/2017

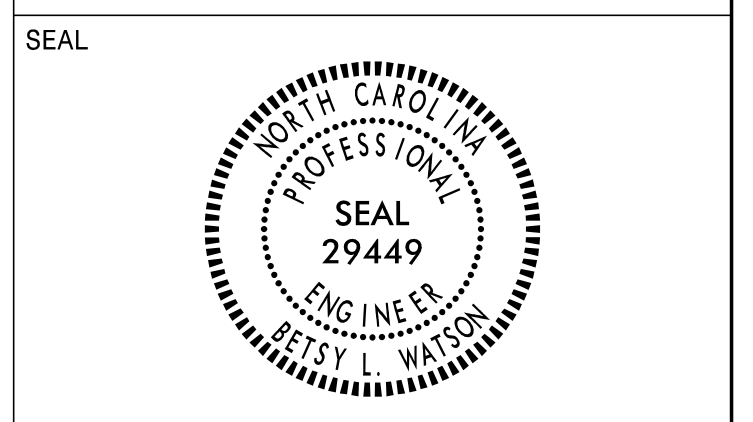

DOCUMENT NOT CONSIDERED FINAL  
UNLESS ALL SIGNATURES COMPLETED




401 QUANTITY REQ'D 1



30 X 36  
R2-1

ONE "U" POST PER SIGN


406 QUANTITY REQ'D 4



36 X 36  
R3-4

ONE "U" POST PER SIGN


411 QUANTITY REQ'D 10



54 X 18  
R6-1R

TWO "U" POSTS PER SIGN


416 QUANTITY REQ'D 6

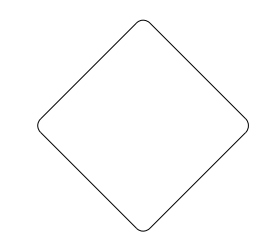

18 X 18  
OM4-3

ONE "U" POST PER SIGN


421 QUANTITY REQ'D 4



24 X 18  
R3-17

ONE "U" POST PER SIGN


426 QUANTITY REQ'D 1



36 X 30  
R4-4

ONE "U" POST PER SIGN


402 QUANTITY REQ'D 8

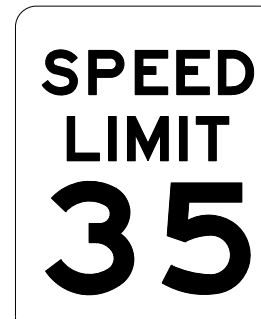

30 X 36  
R2-1

ONE "U" POST PER SIGN


407 QUANTITY REQ'D 6



36 X 36  
R5-1

ONE "U" POST PER SIGN


412 QUANTITY REQ'D 2



54 X 18  
R6-1L

TWO "U" POSTS PER SIGN


417 QUANTITY REQ'D 10



36 X 12  
R6-1R

MOUNT ABOVE SIGN 418  
IN 10 INSTALLATIONS


422 QUANTITY REQ'D 2



24 X 8  
R3-17bP

MOUNT BELOW SIGN 421  
IN 2 INSTALLATIONS


427 QUANTITY REQ'D 1



36 X 36  
W3-5

ONE "U" POST PER SIGN


403 QUANTITY REQ'D 7

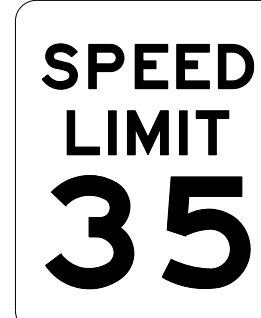

24 X 30  
R2-1

ONE "U" POST PER SIGN


408 QUANTITY REQ'D 5

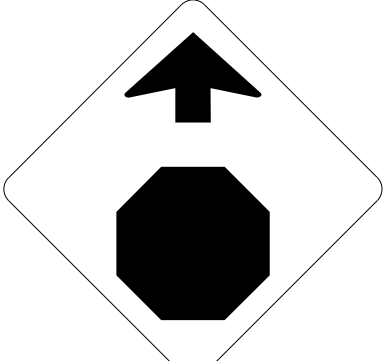

36 X 36  
W3-1

ONE "U" POST PER SIGN


413 QUANTITY REQ'D 6



42 X 30  
R5-1a

ONE "U" POST PER SIGN


418 QUANTITY REQ'D 10



36 X 36  
R1-1

TWO "U" POST PER SIGN


423 QUANTITY REQ'D 4



36 X 36  
W11-2

FLUORESCENT YELLOW/GREEN  
ONE "U" POST PER SIGN


428 QUANTITY REQ'D 3



36 X 36  
R3-7L

ONE "U" POST PER SIGN


430 QUANTITY REQ'D 1



30 X 30  
R3-7L

ONE "U" POST PER SIGN


404 QUANTITY REQ'D 4



36 X 36  
W14-2

ONE "U" POST PER SIGN


409 QUANTITY REQ'D 3

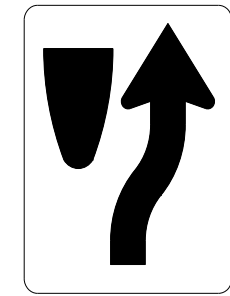

18 X 30  
R4-7c

ONE "U" POST PER SIGN


414 QUANTITY REQ'D 9

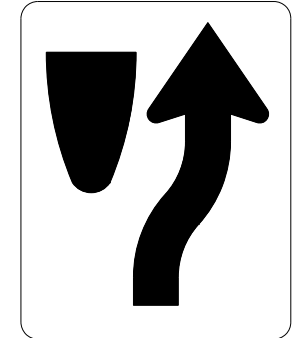

24 X 30  
R4-7

ONE "U" POST PER SIGN


419 QUANTITY REQ'D 12

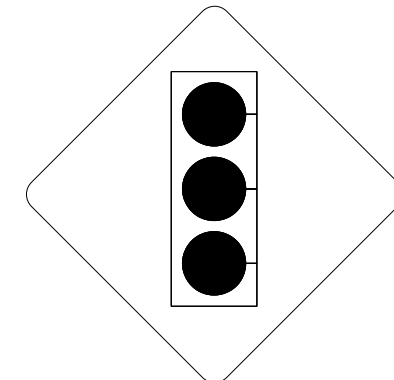

36 X 36  
W3-3

ONE "U" POST PER SIGN


424 QUANTITY REQ'D 2

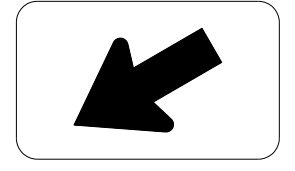

30 X 18  
W16-7pL

FLUORESCENT YELLOW/GREEN  
MOUNT BELOW SIGN 423  
IN 2 INSTALLATIONS


429 QUANTITY REQ'D 5



36 X 36  
R3-7R

ONE "U" POST PER SIGN


431 QUANTITY REQ'D 3

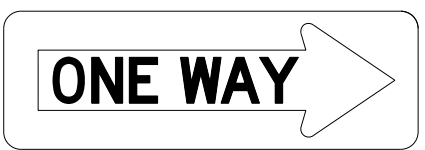

36 X 12  
R6-1R

ONE "U" POST PER SIGN


405 QUANTITY REQ'D 10



36 X 36  
R1-1

ONE "U" POST PER SIGN


410 QUANTITY REQ'D 6

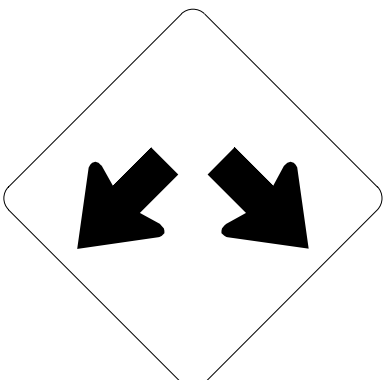

30 X 30  
W12-1

ONE "U" POST PER SIGN


415 QUANTITY REQ'D 9

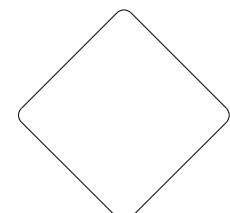

18 X 18  
OM1-3

MOUNT BELOW SIGN 414  
IN 9 INSTALLATIONS


420 QUANTITY REQ'D 2



24 X 12  
W16-9P

FLUORESCENT YELLOW/GREEN  
MOUNT BELOW SIGN 423  
IN 2 INSTALLATIONS

425 QUANTITY REQ'D 2



36 X 36  
W14-1

ONE "U" POST PER SIGN

TYPE 'E' SIGNS

\$\$\$\$\$SYTIME\$\$\$\$\$  
\$\$\$\$\$DGN\$\$\$\$\$  
\$\$\$\$\$USERNAME\$\$\$\$\$