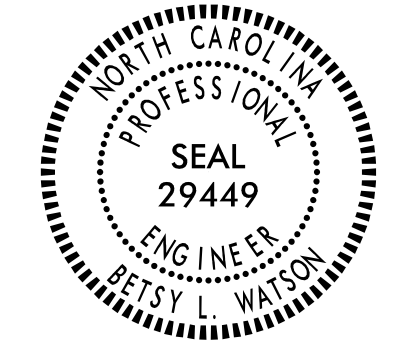

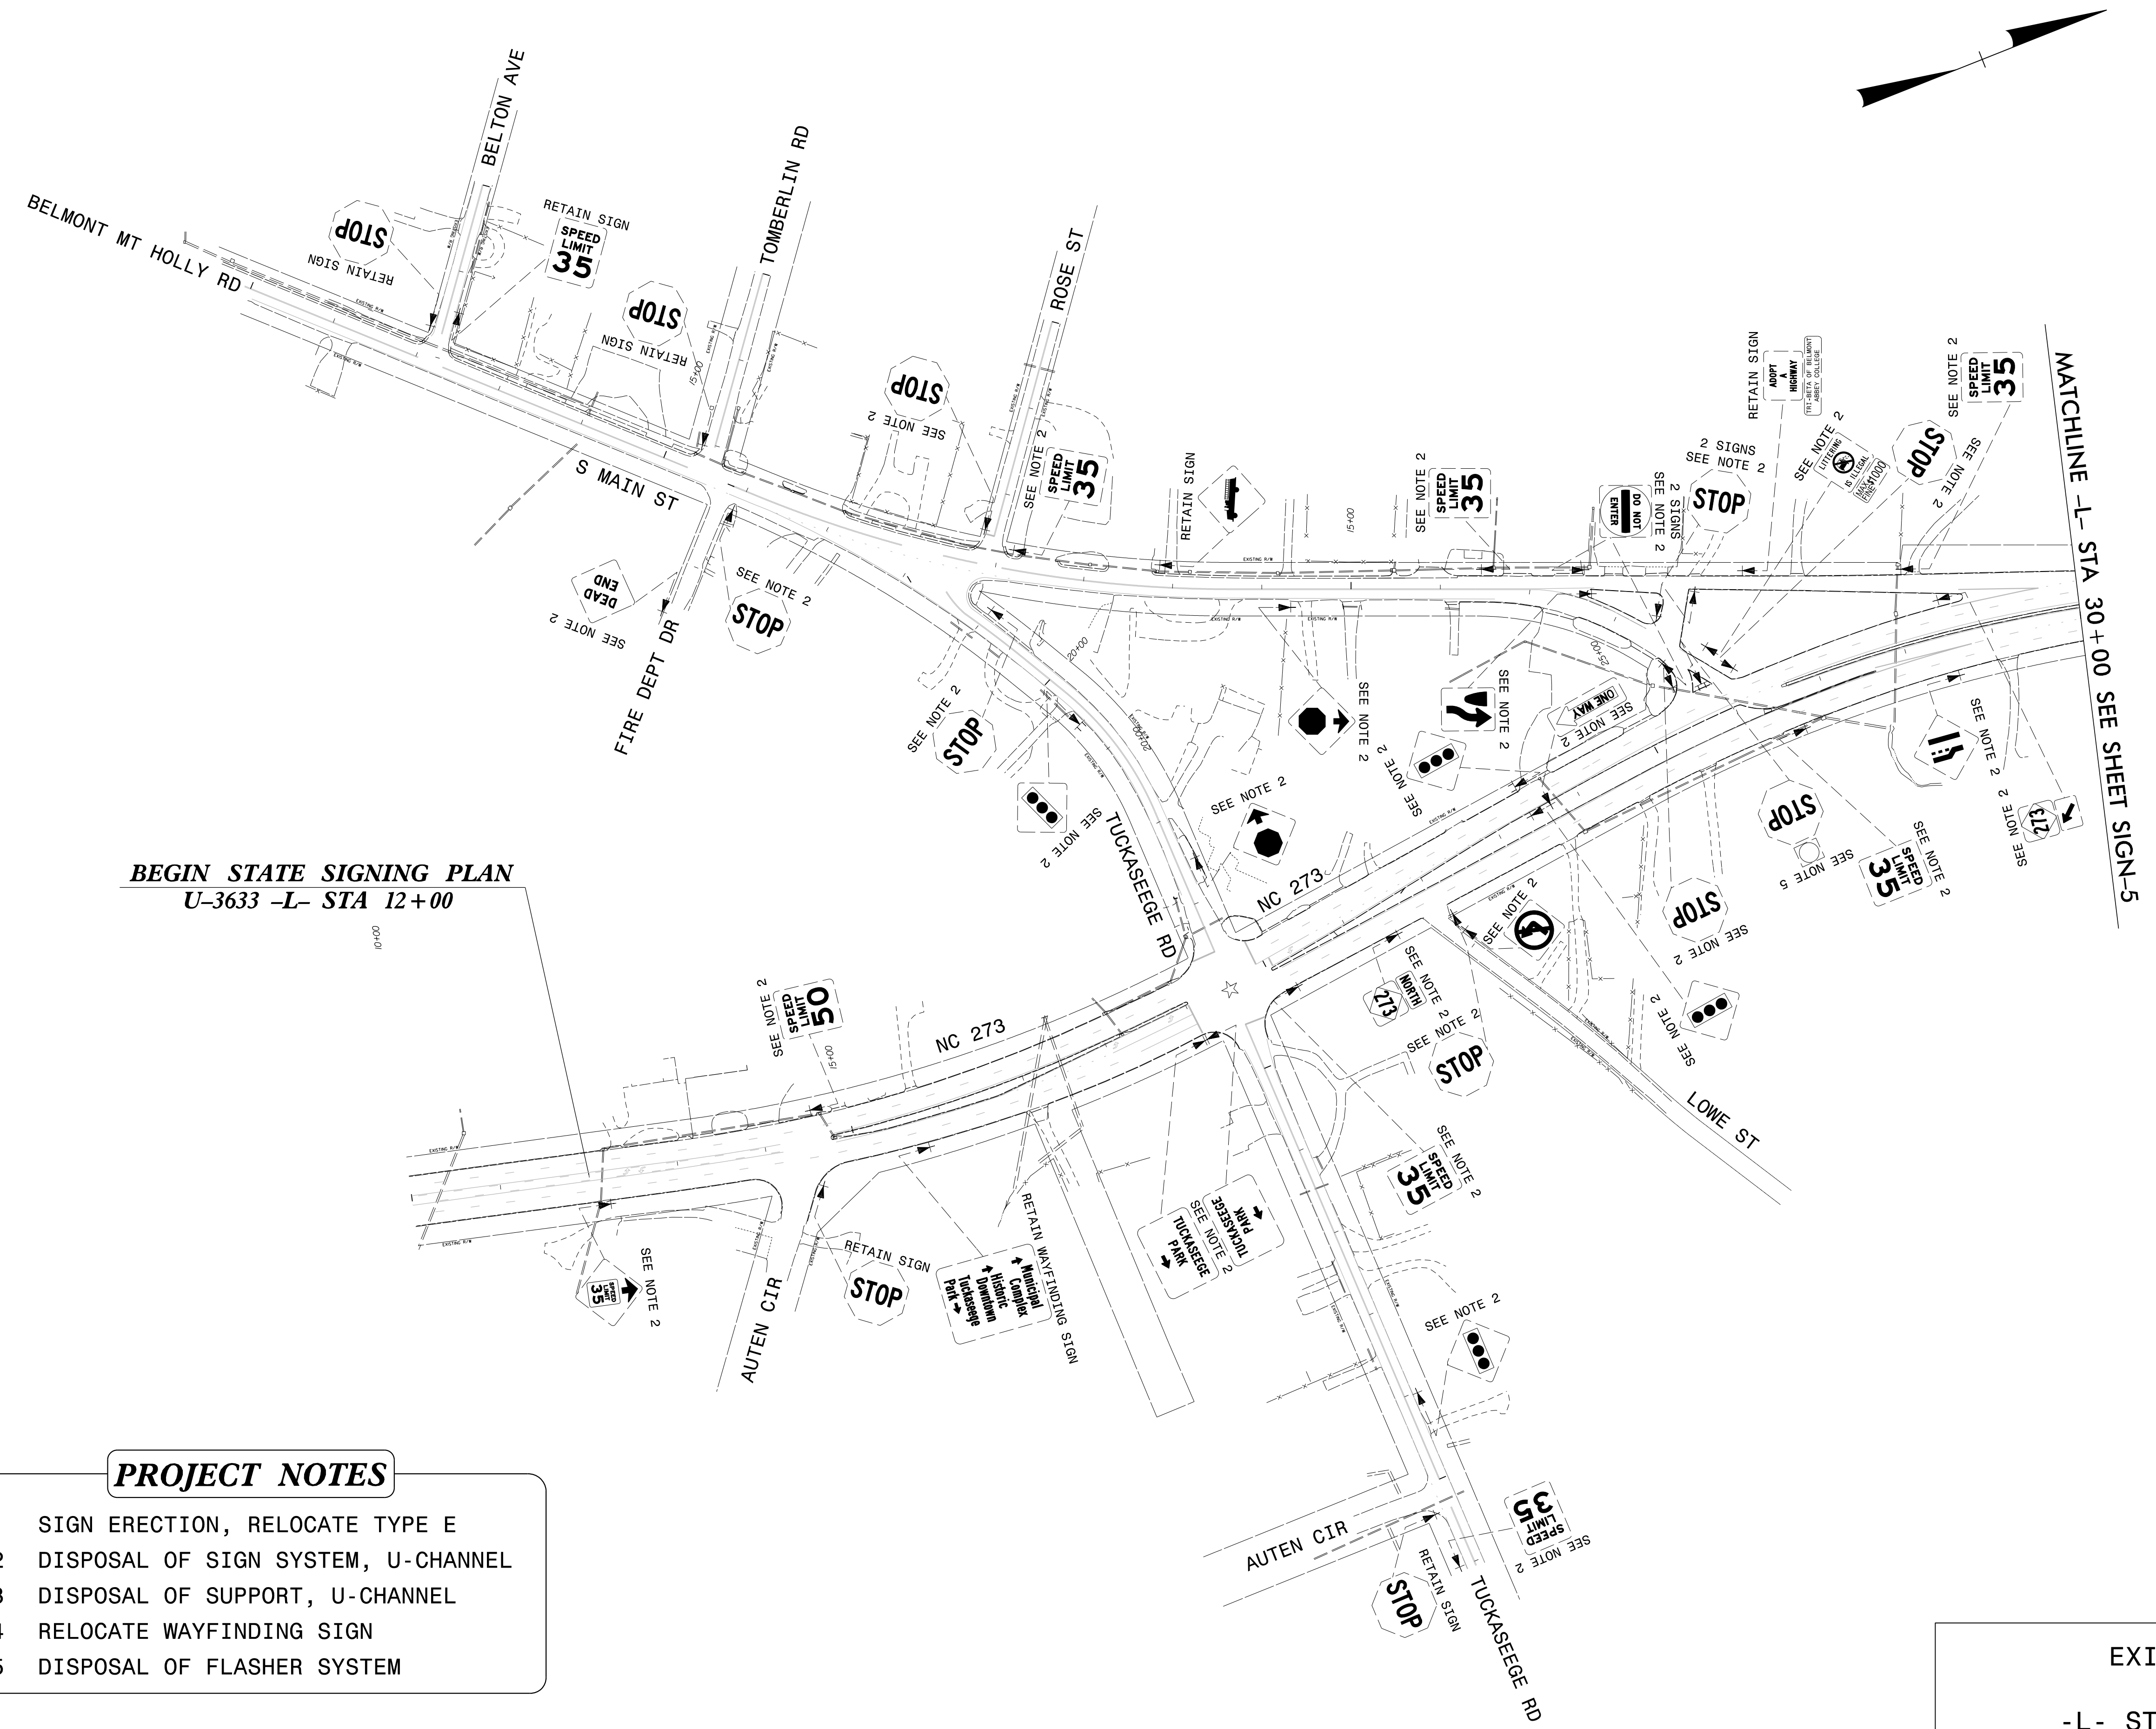


TIP NO. U-3633	SHEET NO. SIGN-4
APPROVED: <i>Betsy L. Watson</i> DocuSigned by: Betsy L. Watson 35E678B34F8743F	
DATE: 10/2/2016	
SEAL	
	
DOCUMENT NOT CONSIDERED FINAL UNLESS ALL SIGNATURES COMPLETED	
	



BEGIN STATE SIGNING PLAN
U-3633 -L- STA 12+00

PROJECT NOTES

- 1 SIGN ERECTION, RELOCATE TYPE E
- 2 DISPOSAL OF SIGN SYSTEM, U-CHANNEL
- 3 DISPOSAL OF SUPPORT, U-CHANNEL
- 4 RELOCATE WAYFINDING SIGN
- 5 DISPOSAL OF FLASHER SYSTEM

EXISTING SIGNING
NC 273
-L- STA 10+00 TO 30+00

\$\$\$\$\$SYTIME\$\$\$\$\$
\$\$\$\$\$DDGN\$\$\$\$\$
\$\$\$\$\$USERNAME\$\$\$\$\$