

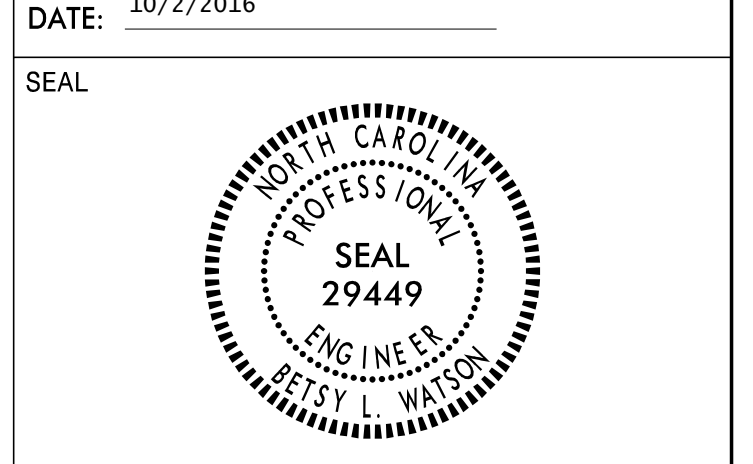


APPROVED: *Betsy L. Watson*
DATE: 10/2/2016

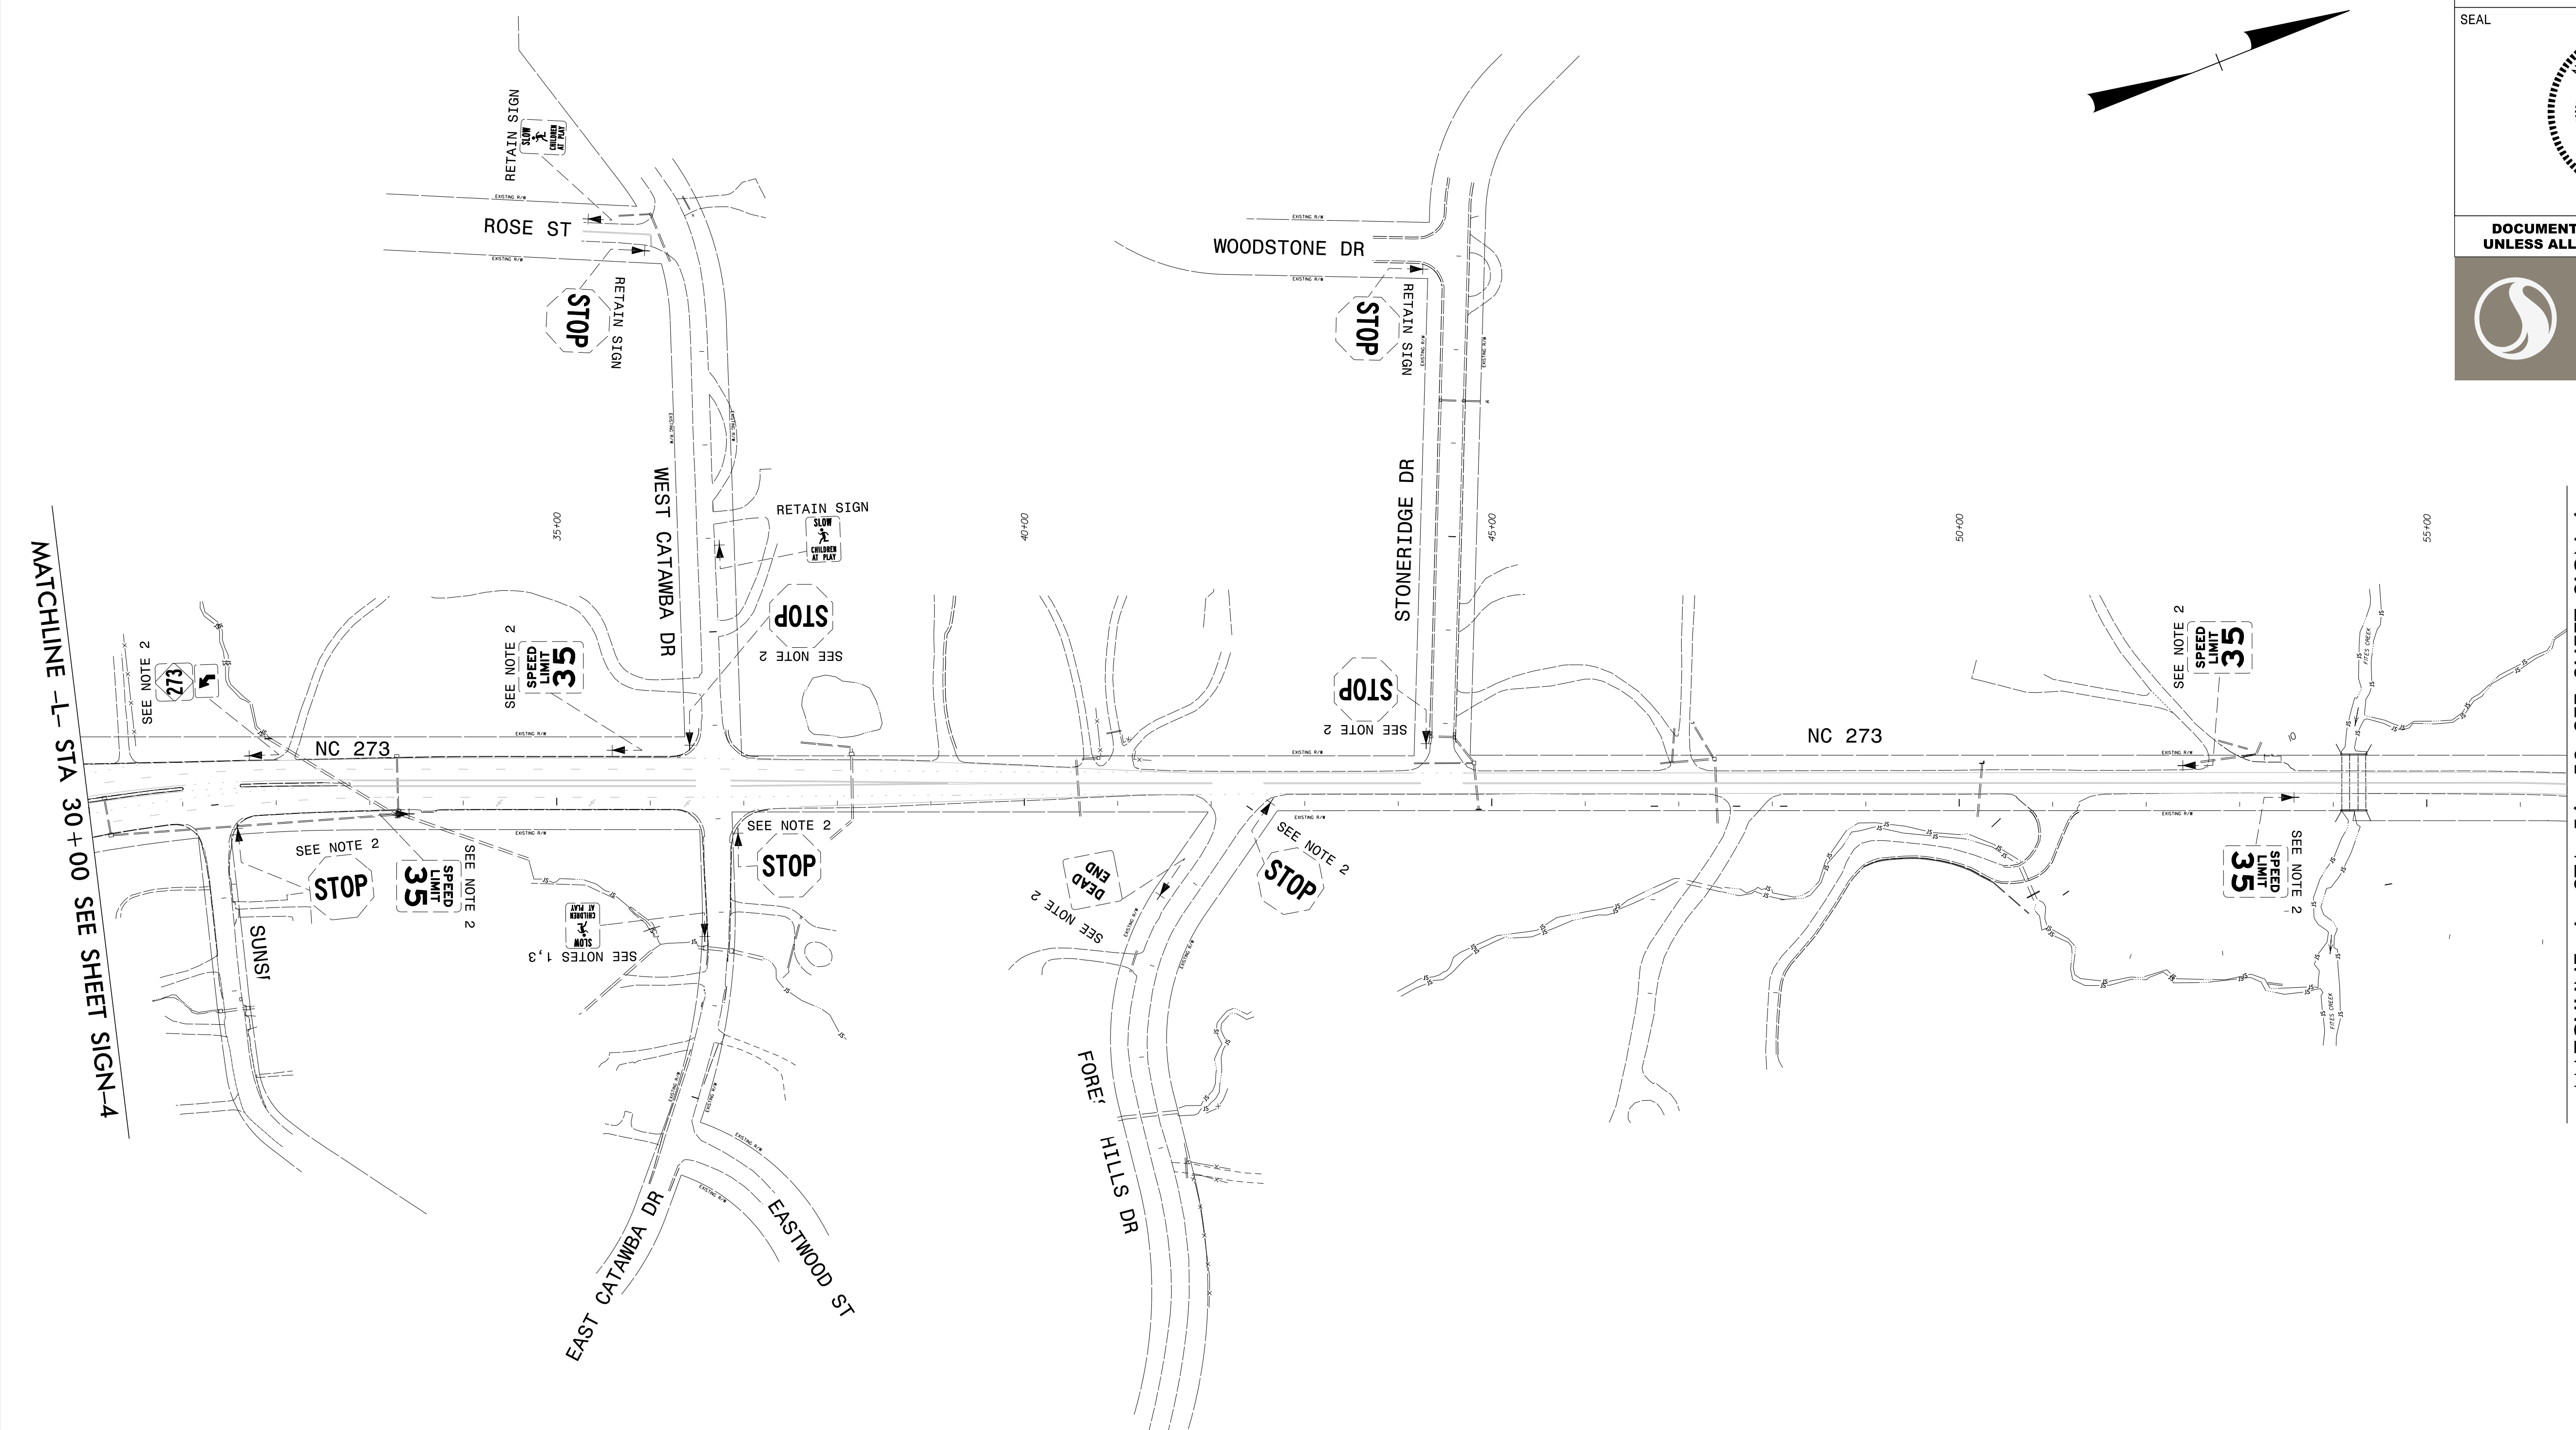

DOCUMENT NOT CONSIDERED FINAL
UNLESS ALL SIGNATURES COMPLETED

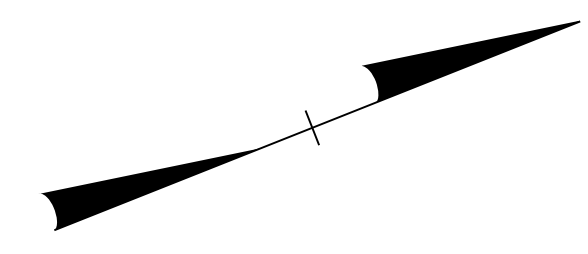

MATCHLINE -L- STA 30+00 SEE SHEET SIGN-4

MATCHLINE -L- STA 56+50 SEE SHEET SIGN-6

PROJECT NOTES

- 1 SIGN ERECTION, RELOCATE TYPE E
- 2 DISPOSAL OF SIGN SYSTEM, U-CHANNEL
- 3 DISPOSAL OF SUPPORT, U-CHANNEL
- 4 RELOCATE WAYFINDING SIGN
- 5 DISPOSAL OF FLASHER SYSTEM

\$\$\$\$\$SYTIME\$\$\$\$\$
\$\$\$\$\$DGN\$\$\$\$\$
\$\$\$\$\$USERNAME\$\$\$\$\$

EXISTING SIGNING
NC 273
-L- STA 30+00 TO 56+50