


TIP NO. U-3633	SHEET NO. SIGN-6
APPROVED: <i>Betsy L. Watson</i> 3568788348743F	
DATE: 10/2/2016	
SEAL	

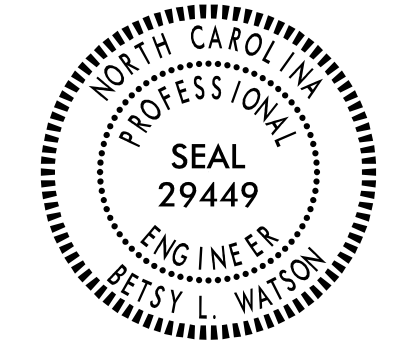


DOCUMENT NOT CONSIDERED FINAL
UNLESS ALL SIGNATURES COMPLETED



PROJECT NOTES

- 1 SIGN ERECTION, RELOCATE TYPE E
- 2 DISPOSAL OF SIGN SYSTEM, U-CHANNEL
- 3 DISPOSAL OF SUPPORT, U-CHANNEL
- 4 RELOCATE WAYFINDING SIGN
- 5 DISPOSAL OF FLASHER SYSTEM

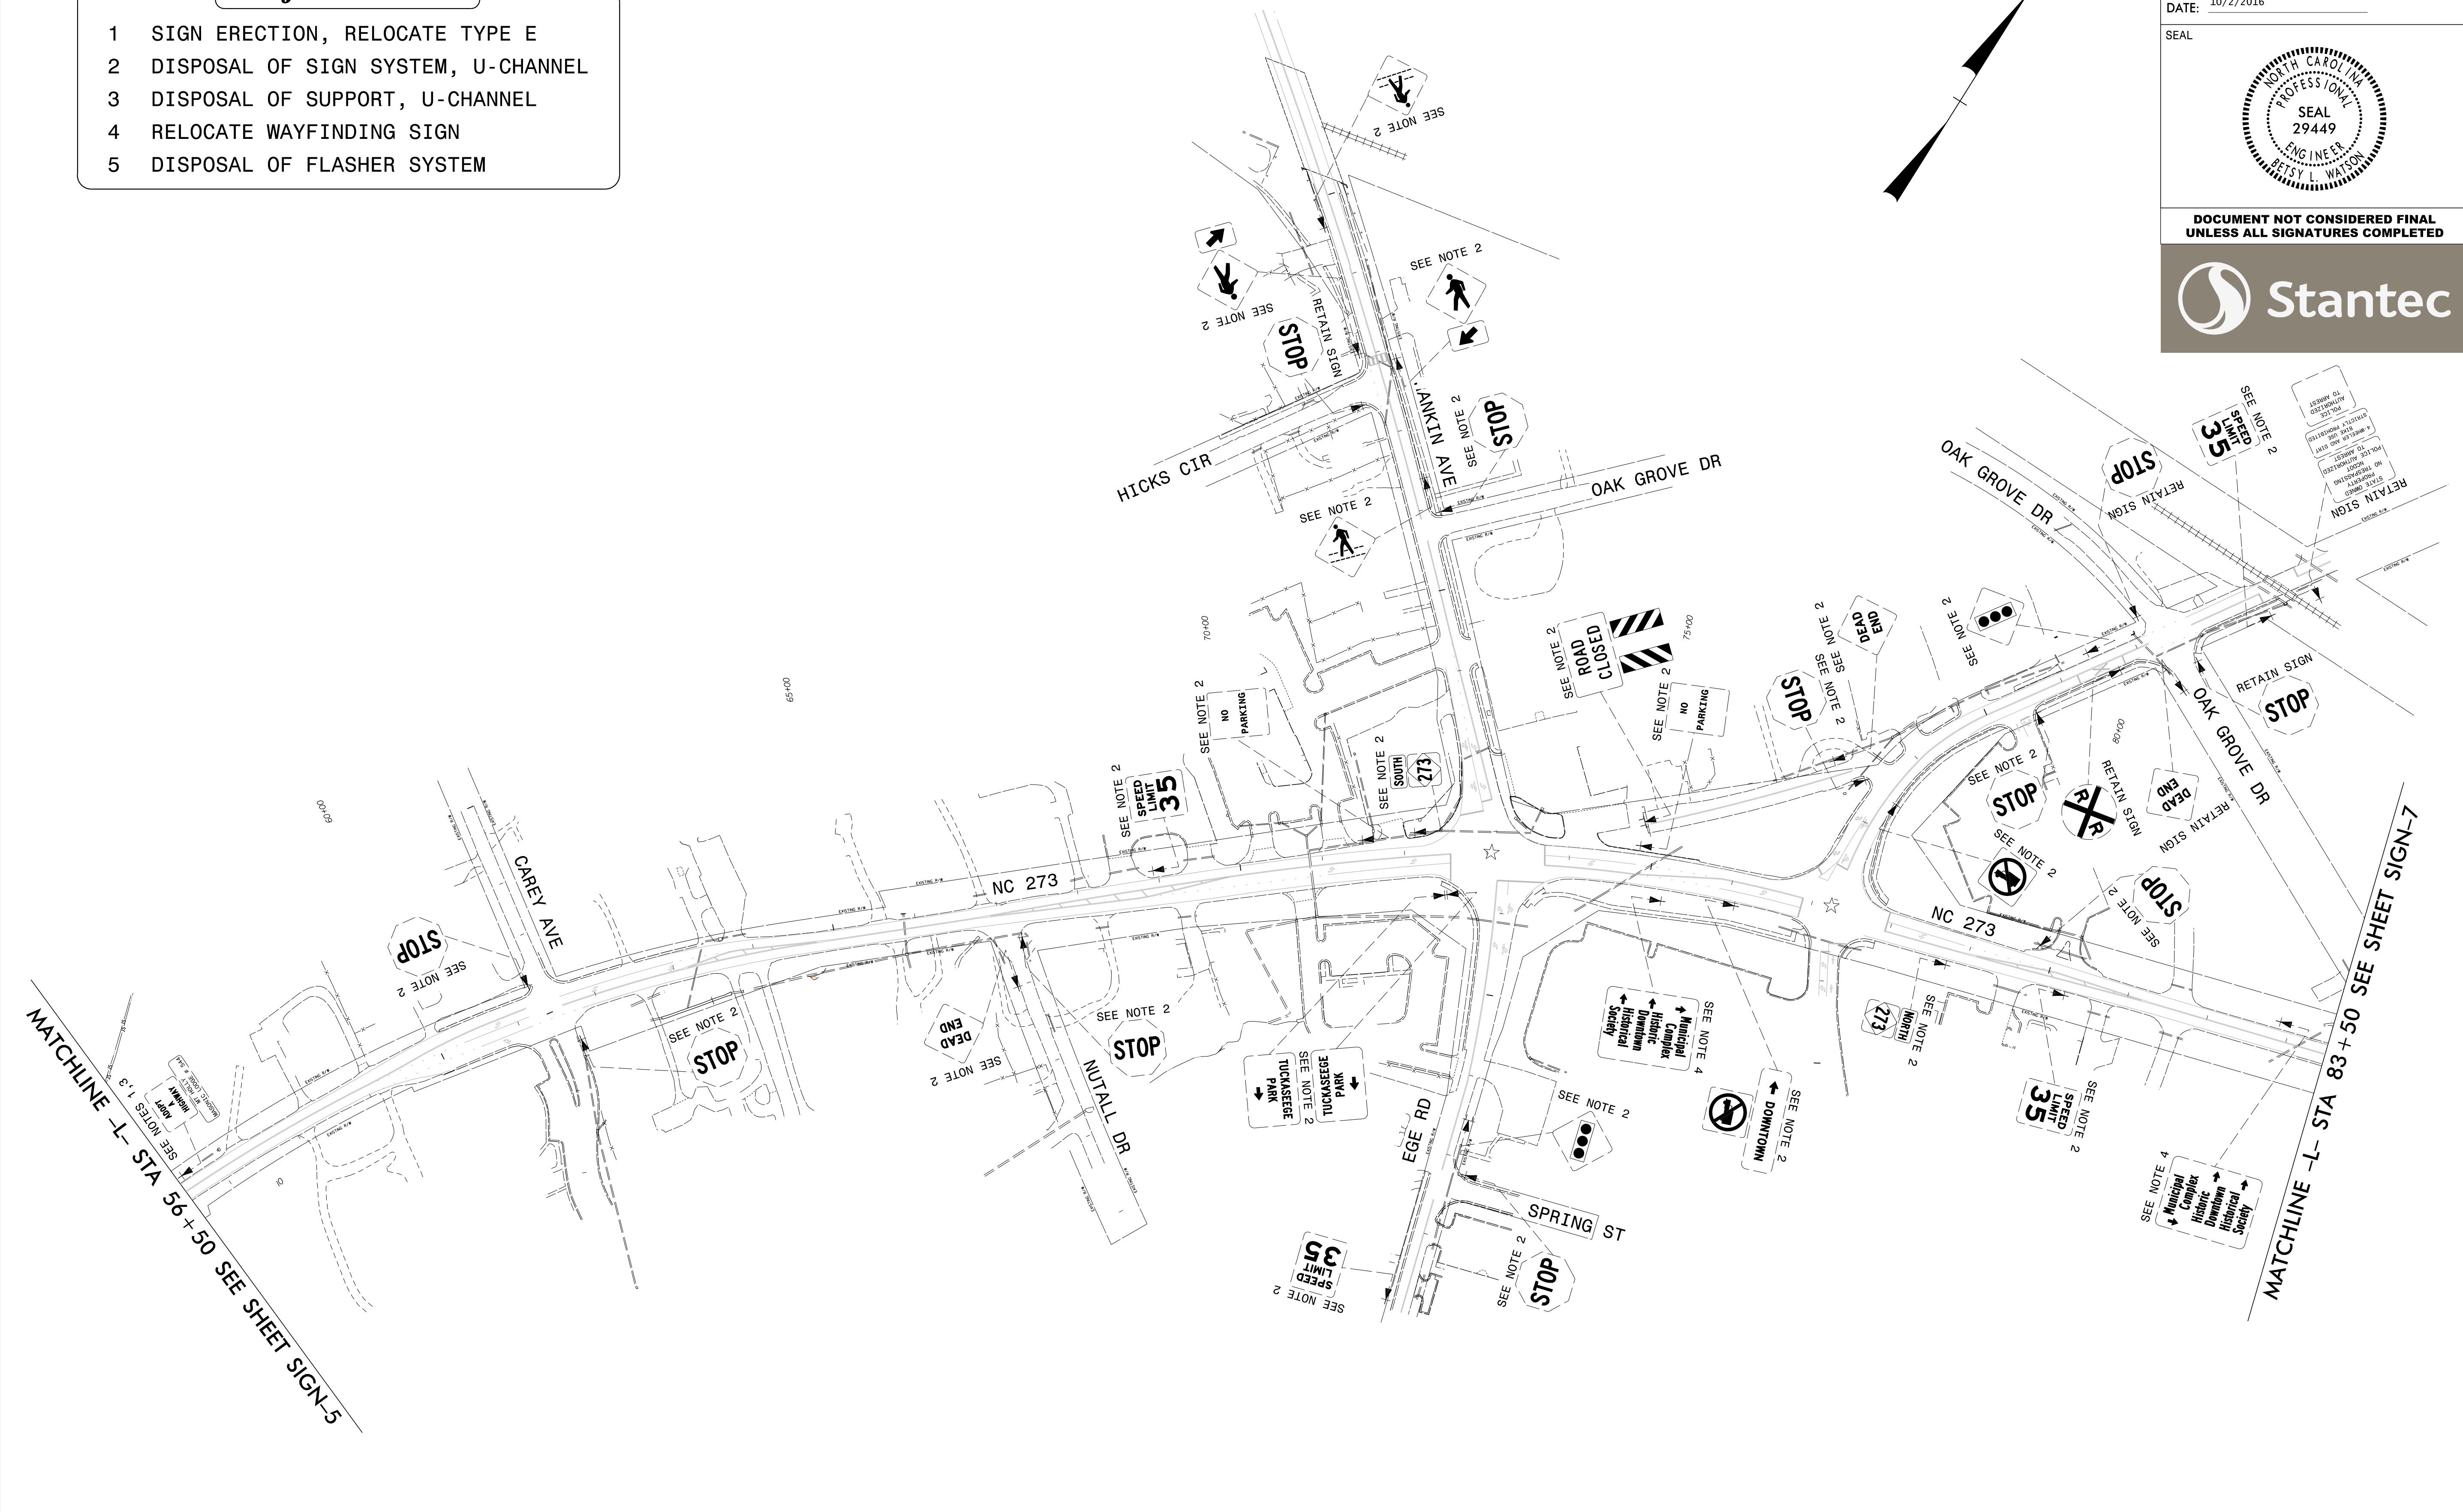

EXISTING SIGNING
NC 273
-L- STA 56+50 TO 83+50

\$\$\$\$\$SYTIME\$\$\$\$\$
\$\$\$\$\$DGN\$\$\$\$\$
\$\$\$\$\$USERNAME\$\$\$\$\$