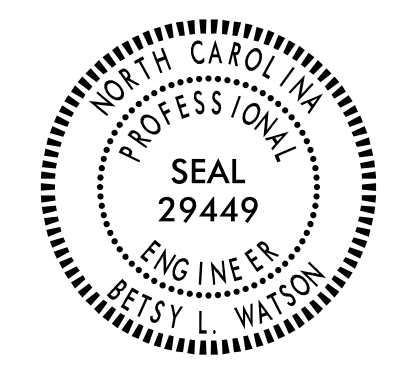

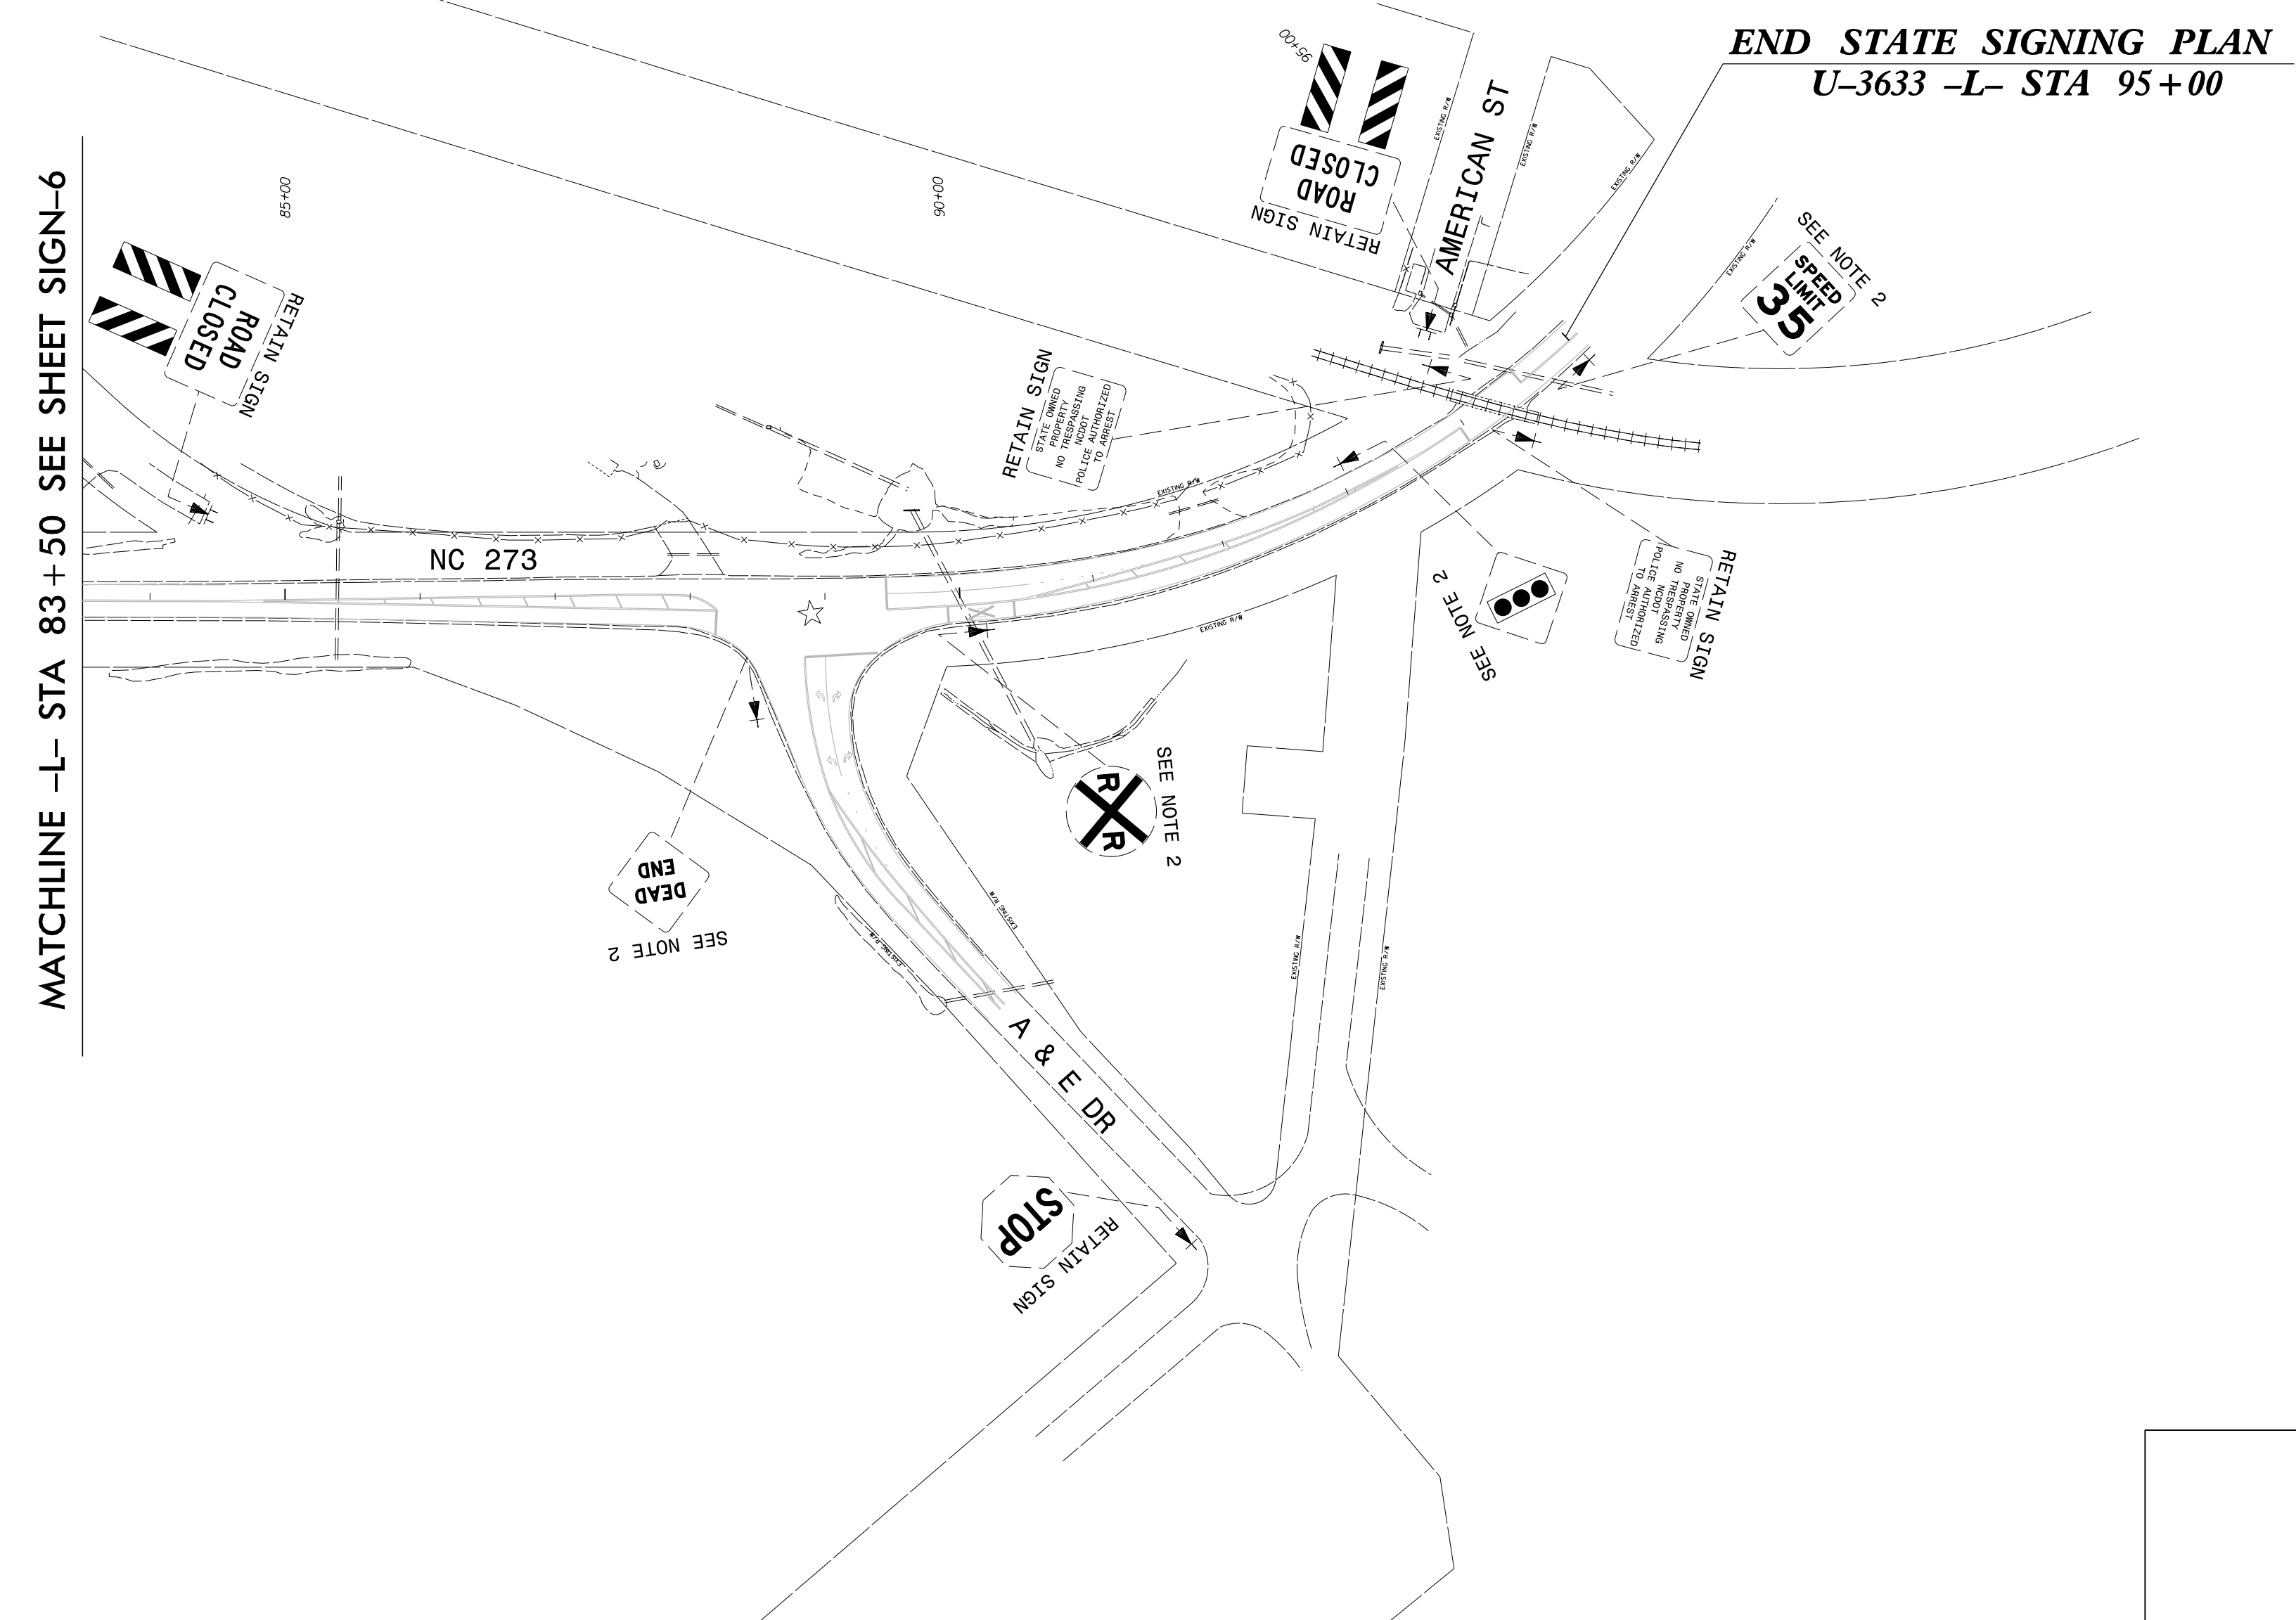
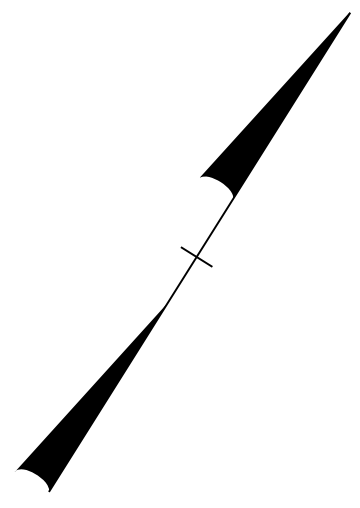


PROJECT NOTES

- 1 SIGN ERECTION, RELOCATE TYPE E
- 2 DISPOSAL OF SIGN SYSTEM, U-CHANNEL
- 3 DISPOSAL OF SUPPORT, U-CHANNEL
- 4 RELOCATE WAYFINDING SIGN
- 5 DISPOSAL OF FLASHER SYSTEM

TIP NO. U-3633	SHEET NO. SIGN-7
APPROVED: <i>Betsy L. Watson</i> -35E678B34F8743F-	
DATE: 10/2/2016	
SEAL	
	
DOCUMENT NOT CONSIDERED FINAL UNLESS ALL SIGNATURES COMPLETED	
	



\$\$\$\$\$SYTIME\$\$\$\$\$
 \$\$\$\$DGN\$\$\$\$\$
 \$\$\$USERNAME\$\$\$\$\$

EXISTING SIGNING
 NC 273
 -L- STA 83+50 TO 95+00