


APPROVED: *Betsy L. Watson*
356078834F8743F

DATE: 4/13/2017



DOCUMENT NOT CONSIDERED FINAL
UNLESS ALL SIGNATURES COMPLETED

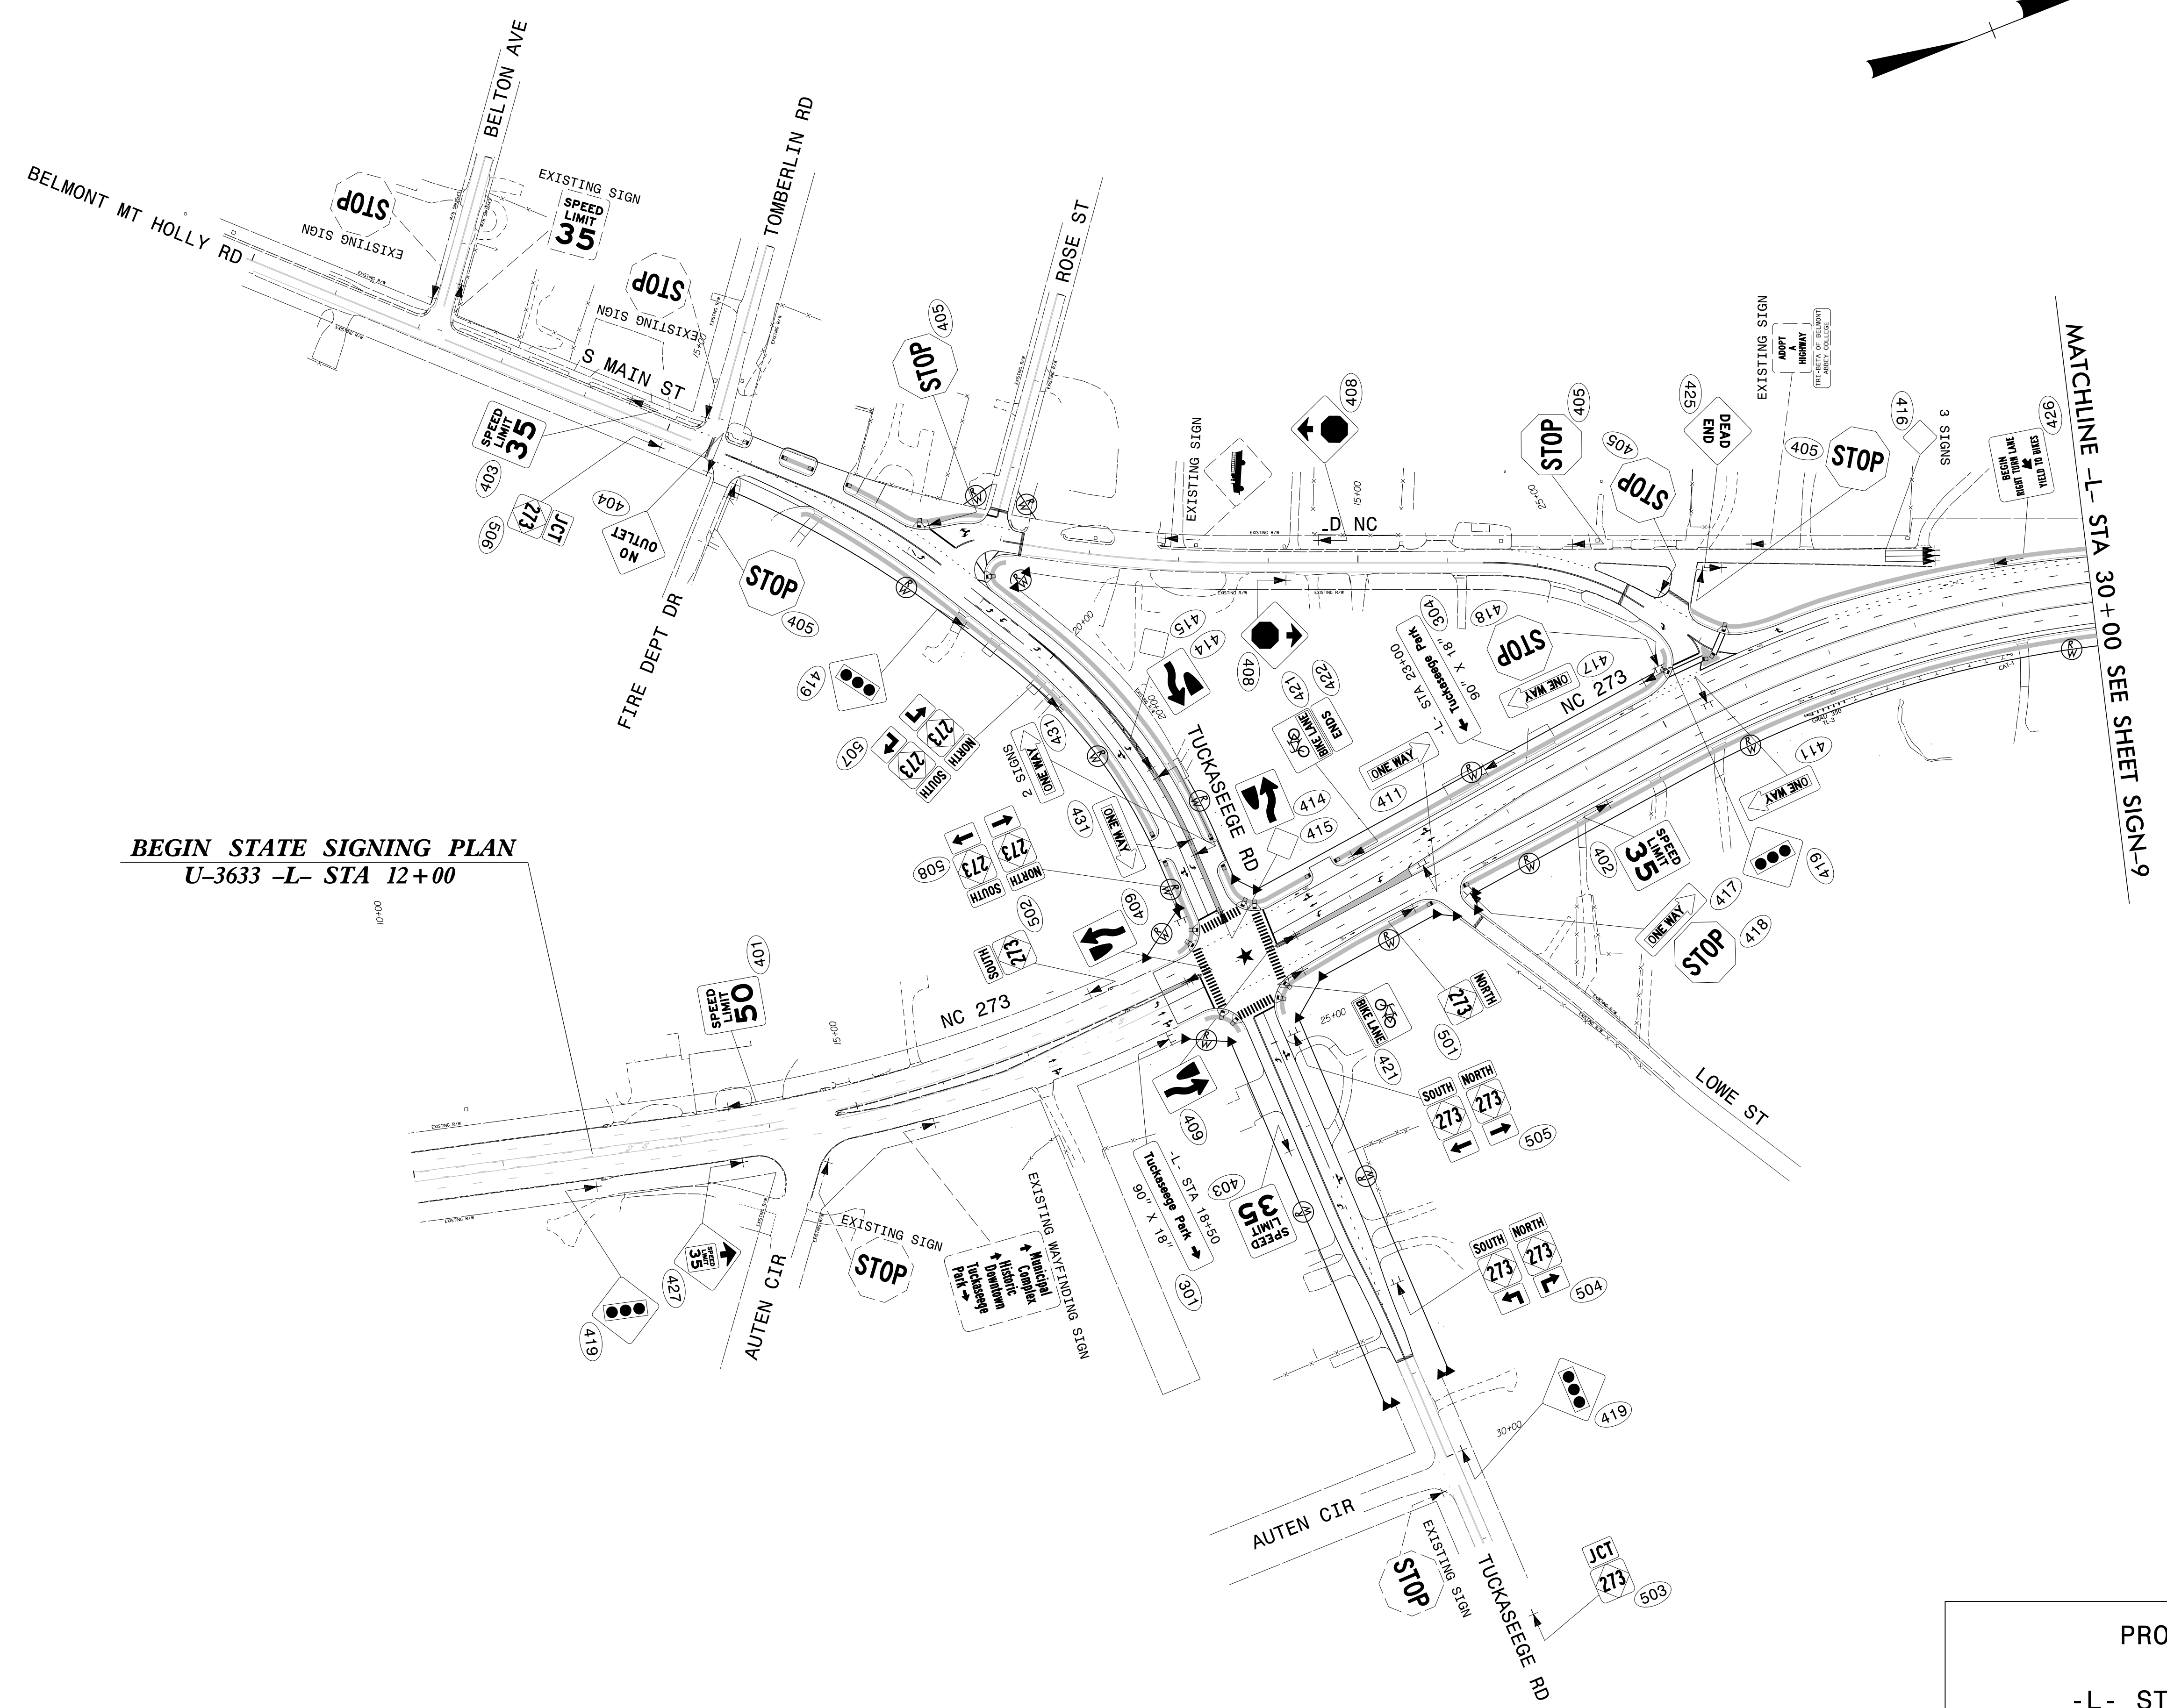

BEGIN STATE SIGNING PLAN
U-3633 -L- STA 12+00

MATCHLINE -L- STA 30+00 SEE SHEET SIGN-9

PROPOSED SIGNING
NC 273
-L- STA 10+00 TO 30+00

\$\$\$\$\$SYTIME\$\$\$\$\$
\$\$\$\$\$DDGN\$\$\$\$\$
\$\$\$\$\$USERNAME\$\$\$\$\$