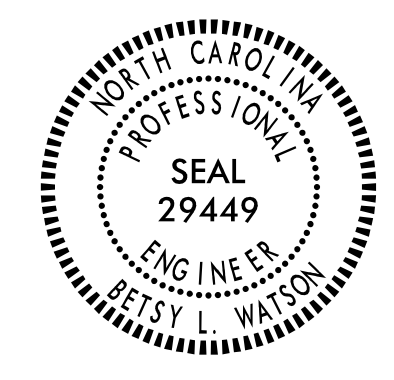

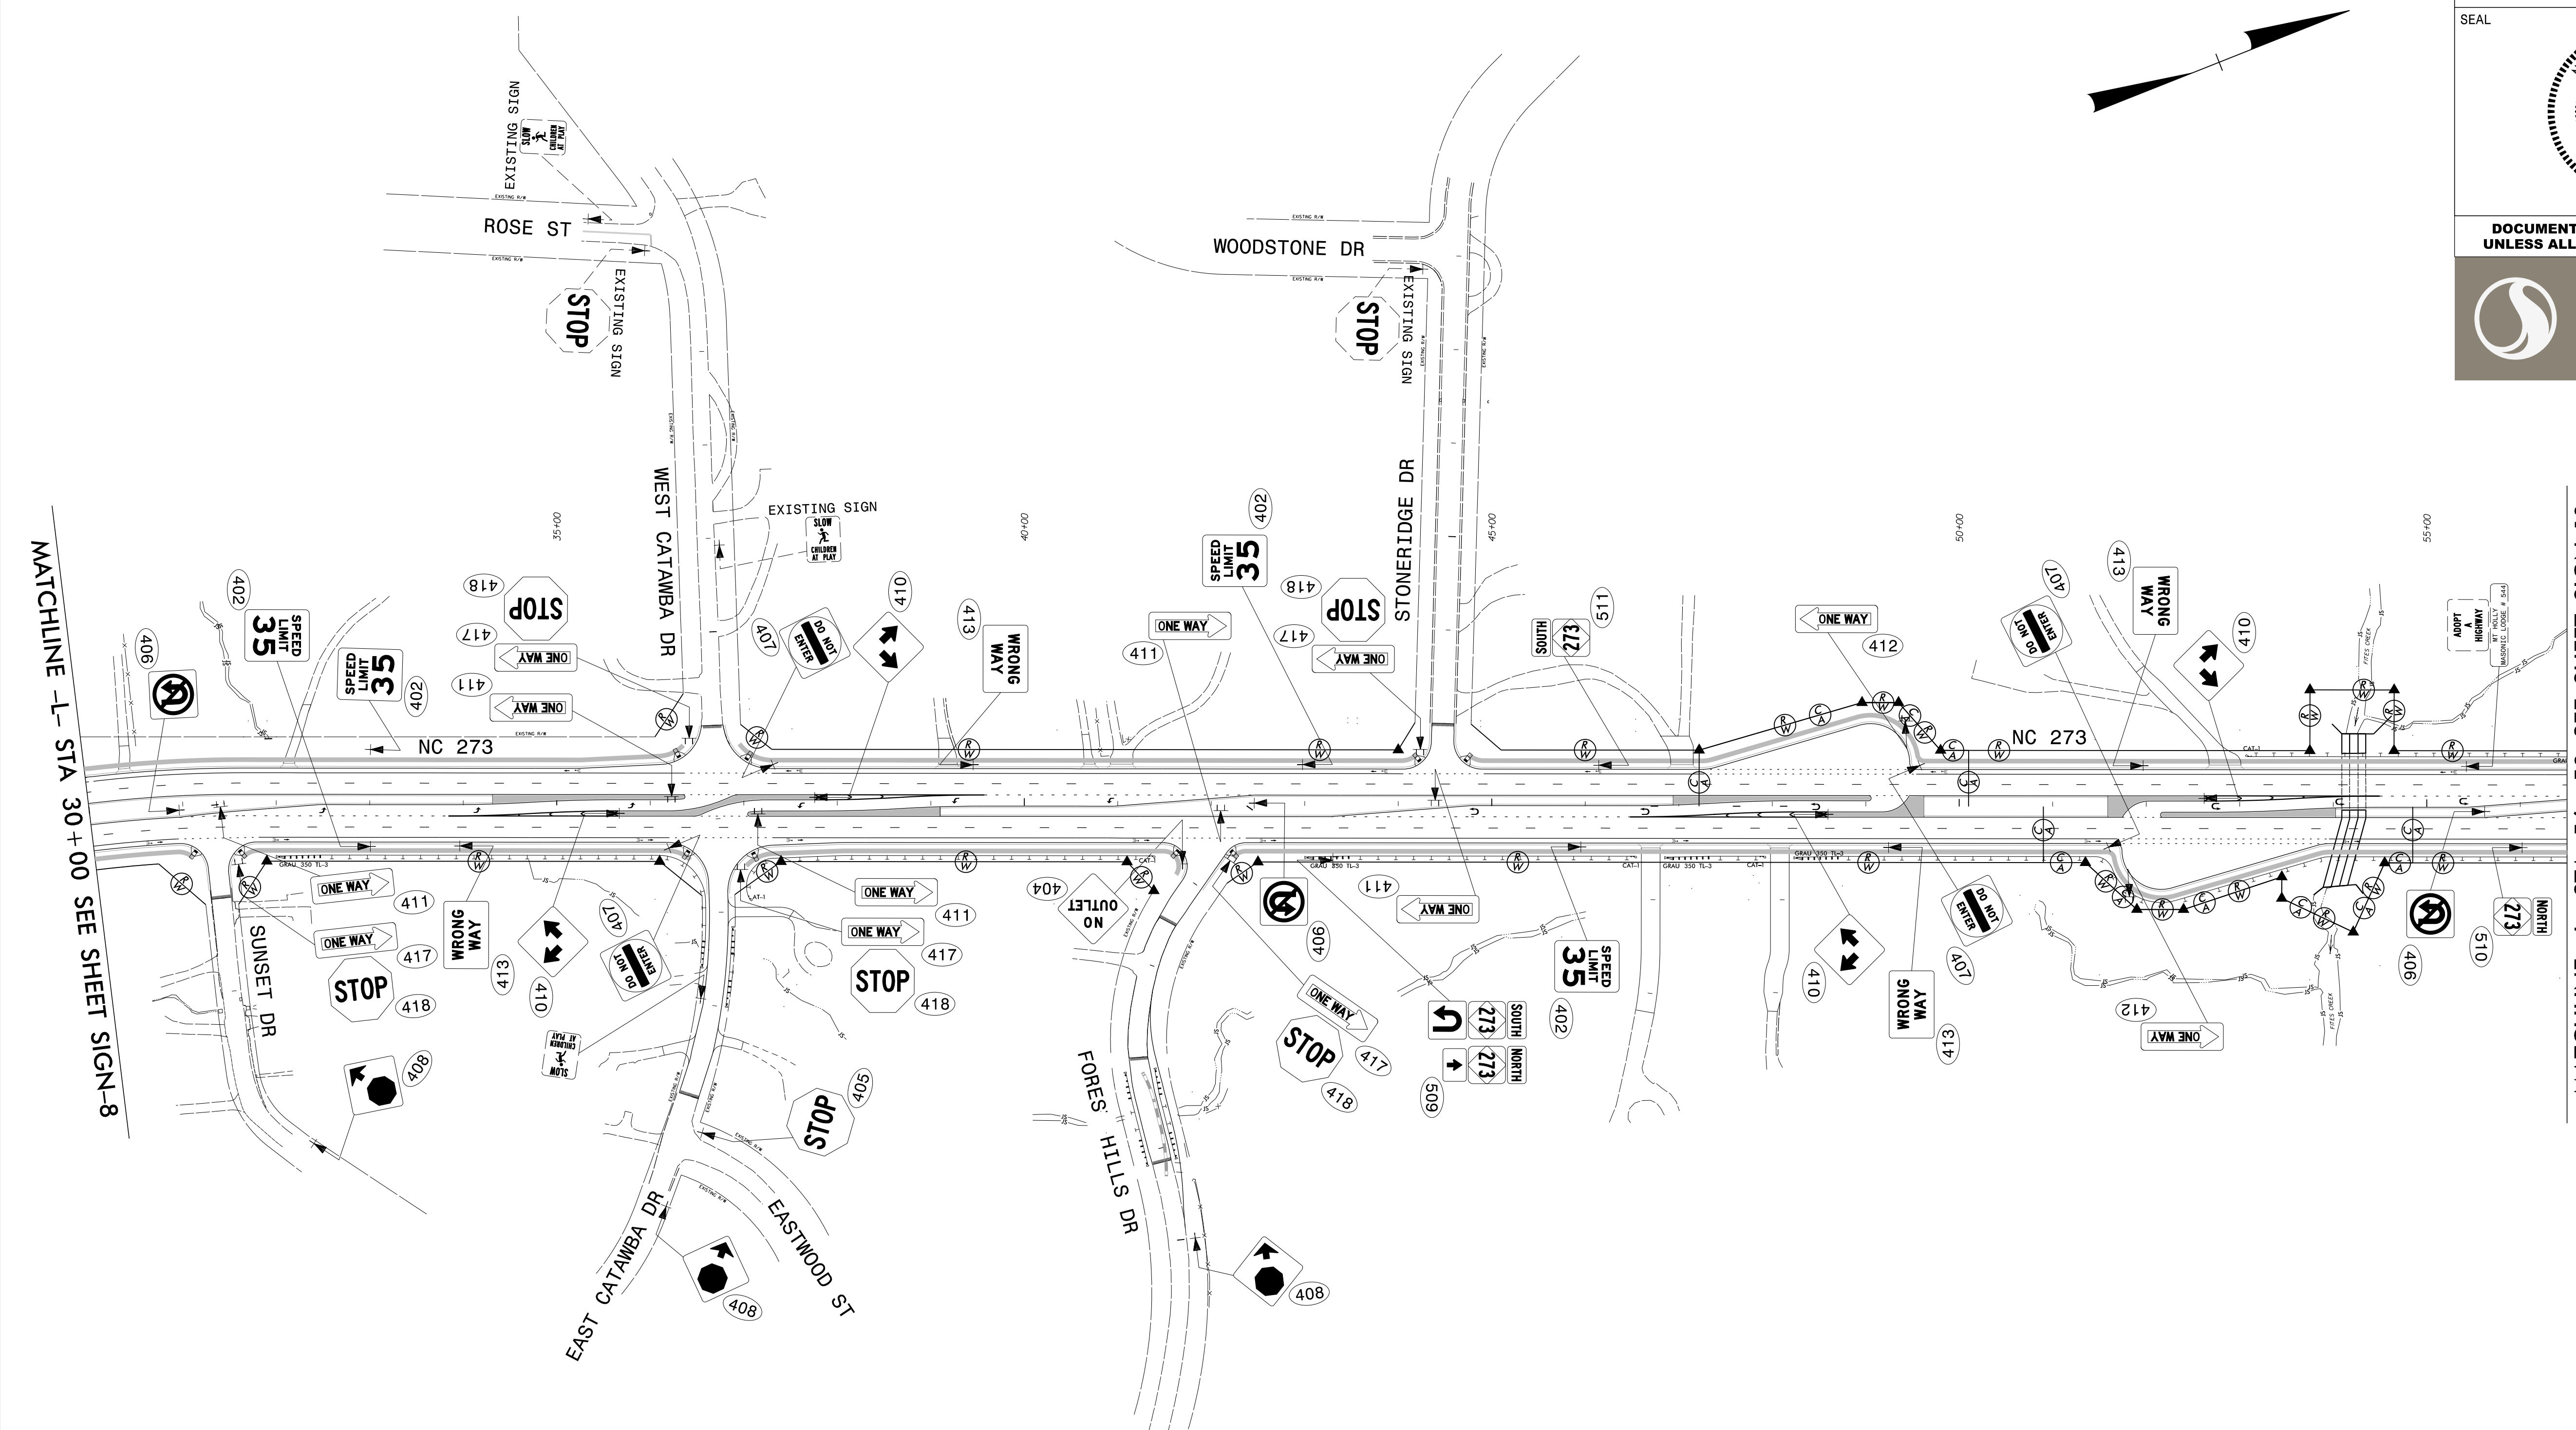
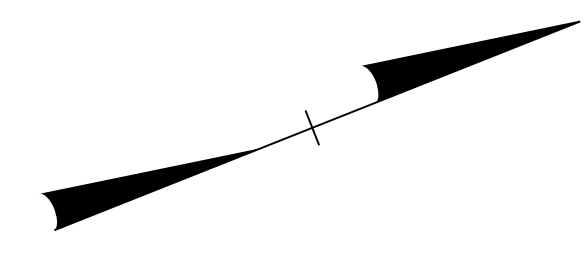


TIP NO. U-3633	SHEET NO. SIGN-9
APPROVED: <i>Betsy L. Watson</i> -356878834F8743F-	
DATE: 10/2/2016	
SEAL	
	
DOCUMENT NOT CONSIDERED FINAL UNLESS ALL SIGNATURES COMPLETED	
	



MATCHLINE -L- STA 30+00 SEE SHEET SIGN-8

MATCHLINE -L- STA 56+50 SEE SHEET SIGN-10

\$\$\$\$\$SYTIME\$\$\$\$\$  
\$\$\$\$\$DDGN\$\$\$\$\$  
\$\$\$\$\$USERNAME\$\$\$\$\$

PROPOSED SIGNING  
NC 273  
-L- STA 30+00 TO 56+50