




AECOM TECHNICAL SERVICES OF NORTH CAROLINA, INC.
701 CORPORATE CENTER DRIVE, SUITE 475, RALEIGH, NC 27607
919-854-6200 919-854-6259 (fax)
F-0342

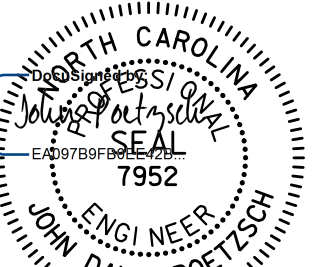


DOCUMENT NOT CONSIDERED FINAL
UNLESS ALL SIGNATURES COMPLETED

UTILITIES ENGINEERING SEC.
PHONE: (919) 707-6690
FAX: (919) 250-4151

4/25/2017
UTILITY CONSTRUCTION
PLANS ONLY

UTILITY CONSTRUCTION

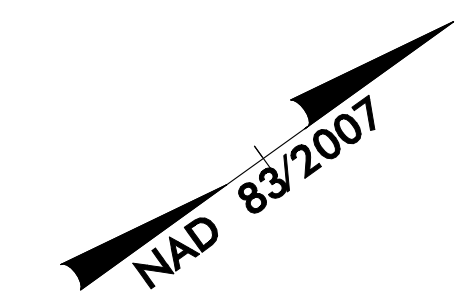

CHRISTOPHER B. AND
PAMELA LOFTIN
DB 4228 PG 1162

ROBERT O. AND
ANN A. WYATT
DB 1770 PG 413

LINDA J. ROBINSON
DB 2379 PG 461

ESTATE
OF GASTONIA, INC
DB 2062 PG 813

TRIANGLE REAL
OF GASTONIA, INC
DB 2577 PG 270


MARGARET S. JONES
DB 4225 PG 2357

ANDREW S. AND
DAWN H. WILLIAMS
DB 2471 PG 239

JOHN M. MANESS
DB 2718 PG 740

THE DALES GROUP, LLC
DB 4183 PG 2296

THE DALES
GROUP, LLC
DB 4410
PG 608

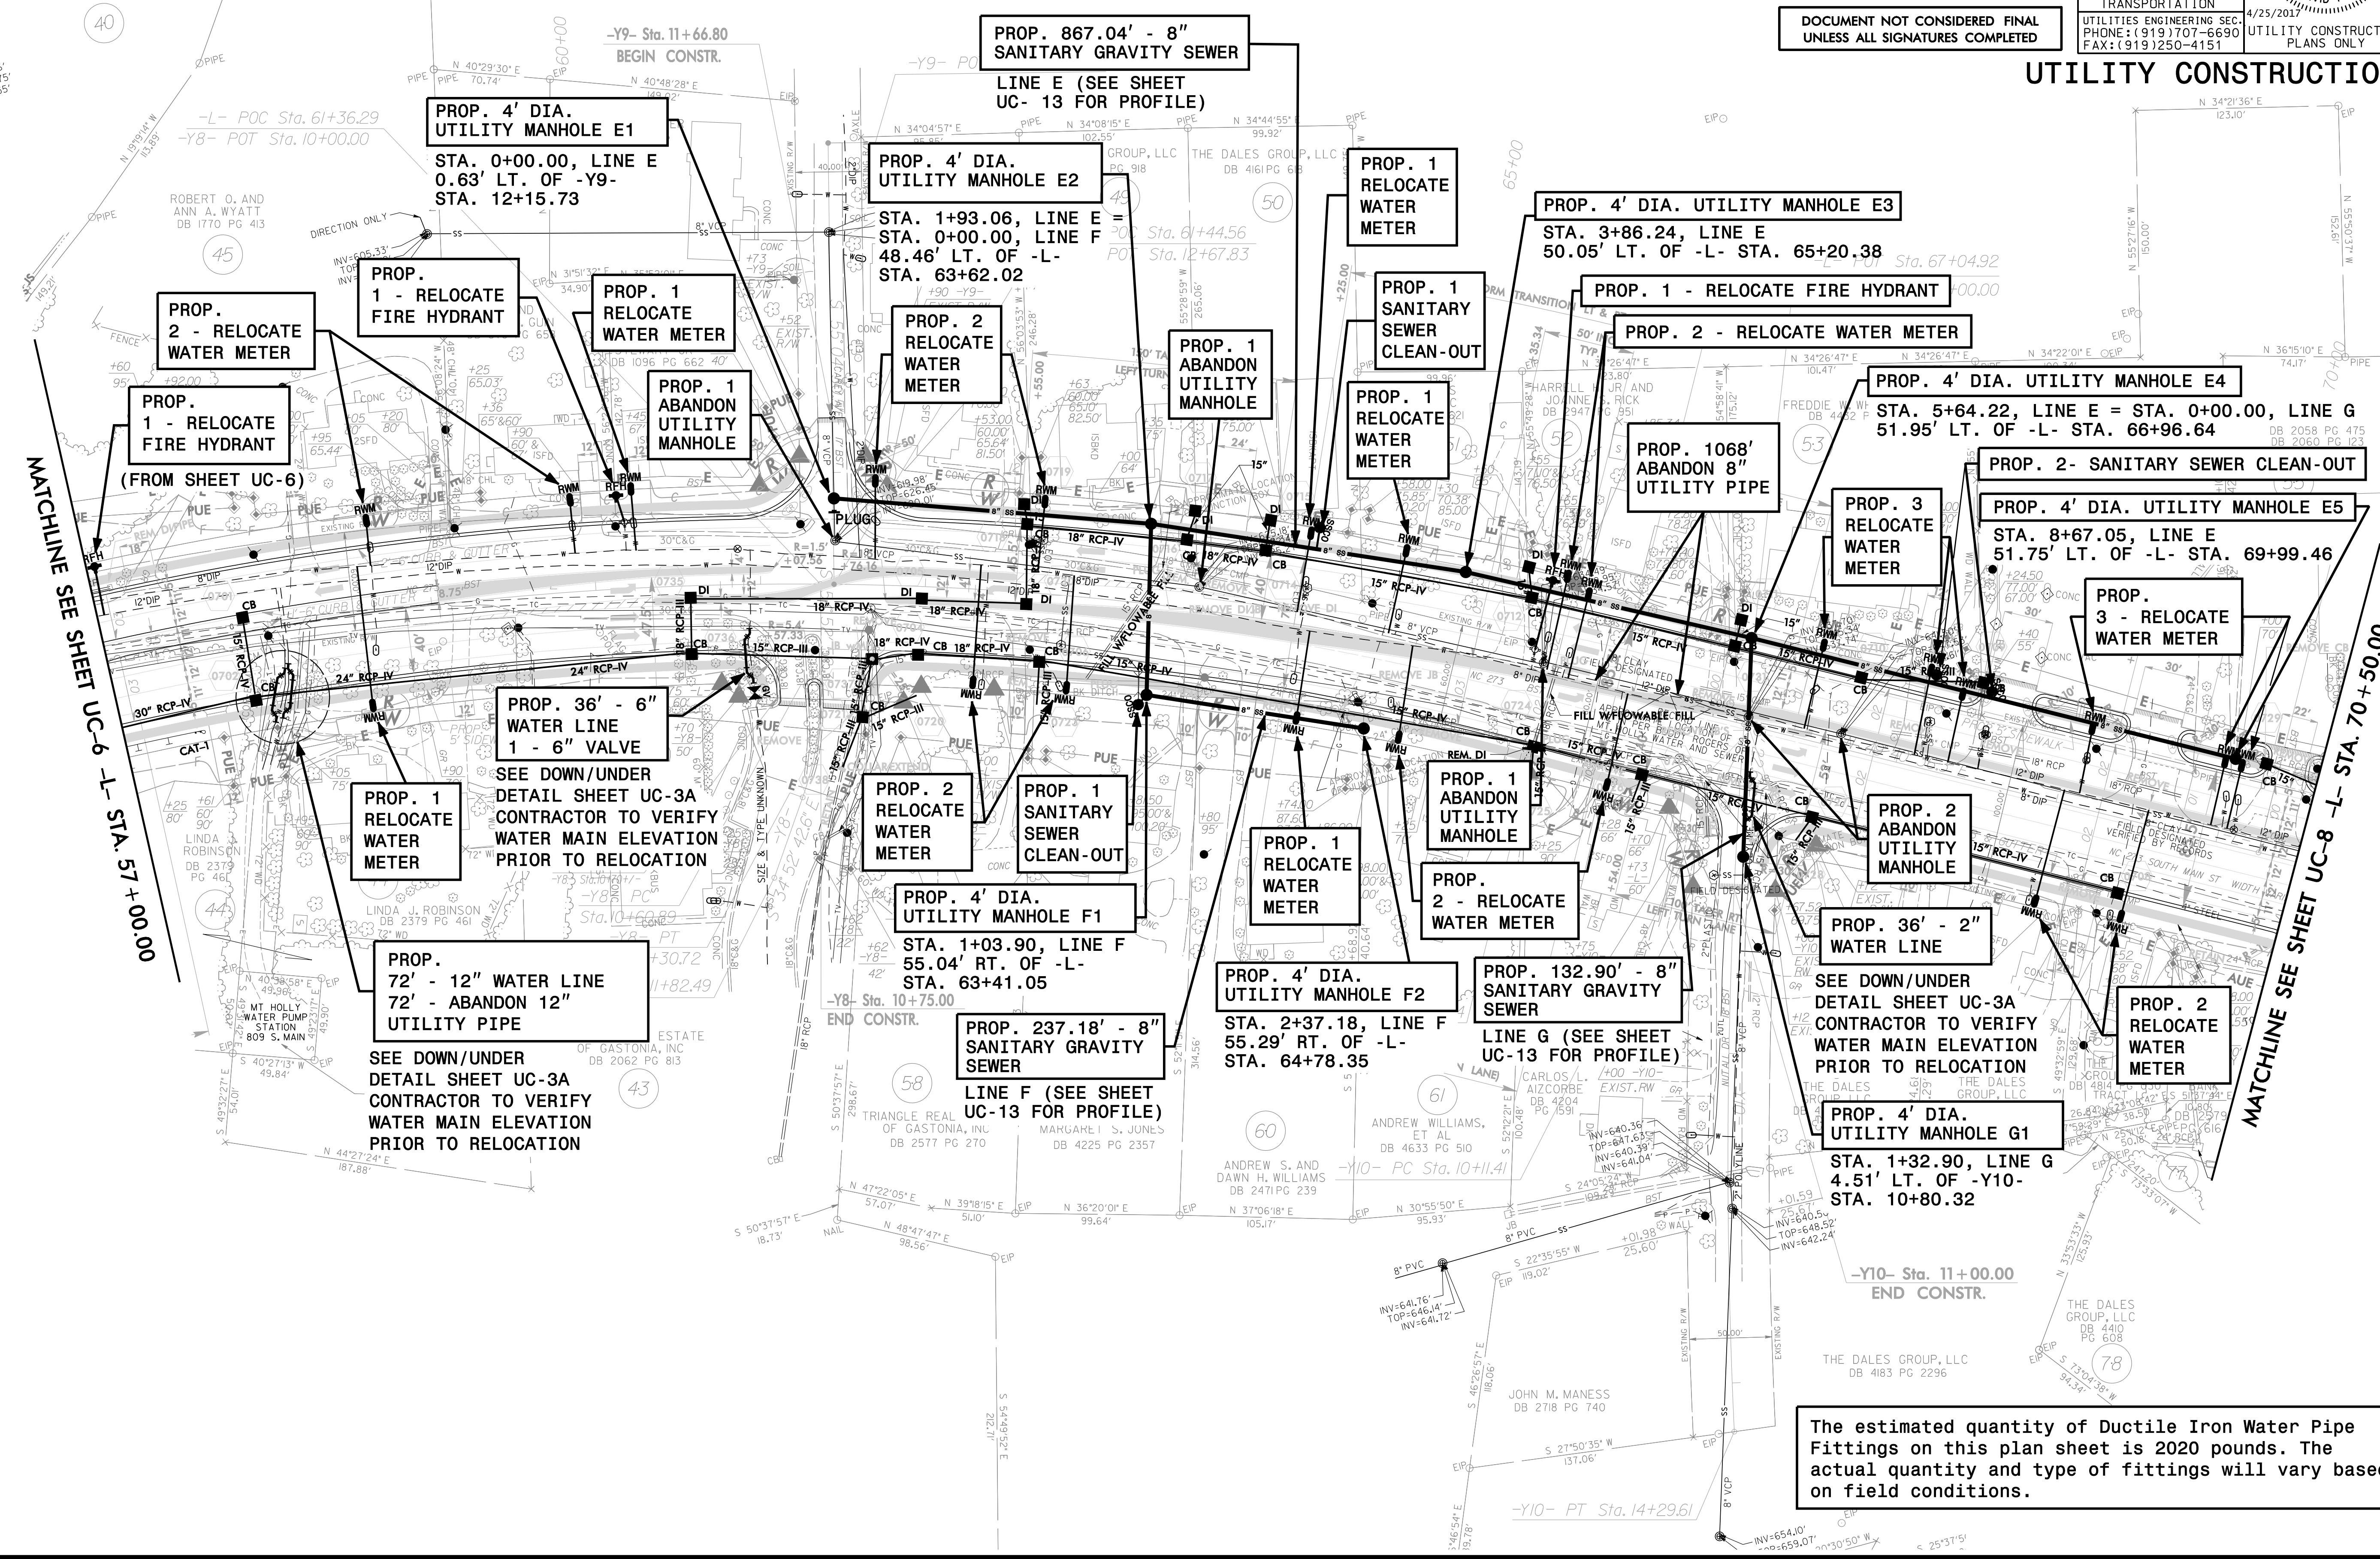

MATCHLINE SEE SHEET UC-6
L- STA. 57+00.00

MATCHLINE SEE SHEET UC-8
L- STA. 70+50.00

The estimated quantity of Ductile Iron Water Pipe Fittings on this plan sheet is 2020 pounds. The actual quantity and type of fittings will vary based on field conditions.