

DOCUMENT NOT CONSIDERED FINAL  
UNLESS ALL SIGNATURES COMPLETED



Prepared in the Office of:



AECOM TECHNICAL SERVICES OF NORTH CAROLINA, INC.  
701 CORPORATE CENTER DRIVE, SUITE 475, RALEIGH, NC 27607  
919-854-6200 919-854-6259 (fax)  
F-0342

PROJECT REFERENCE NO. <b>U-3633</b>	SHEET NO. <b>UC-11</b>
DESIGNED BY:	
DRAWN BY:	
CHECKED BY:	
APPROVED BY:	
REVISED:	
NORTH CAROLINA DEPARTMENT OF TRANSPORTATION	
UTILITIES ENGINEERING SEC. 4/25/2017	
PHONE: (919) 707-6690 FAX: (919) 250-4151	

### UTILITY CONSTRUCTION

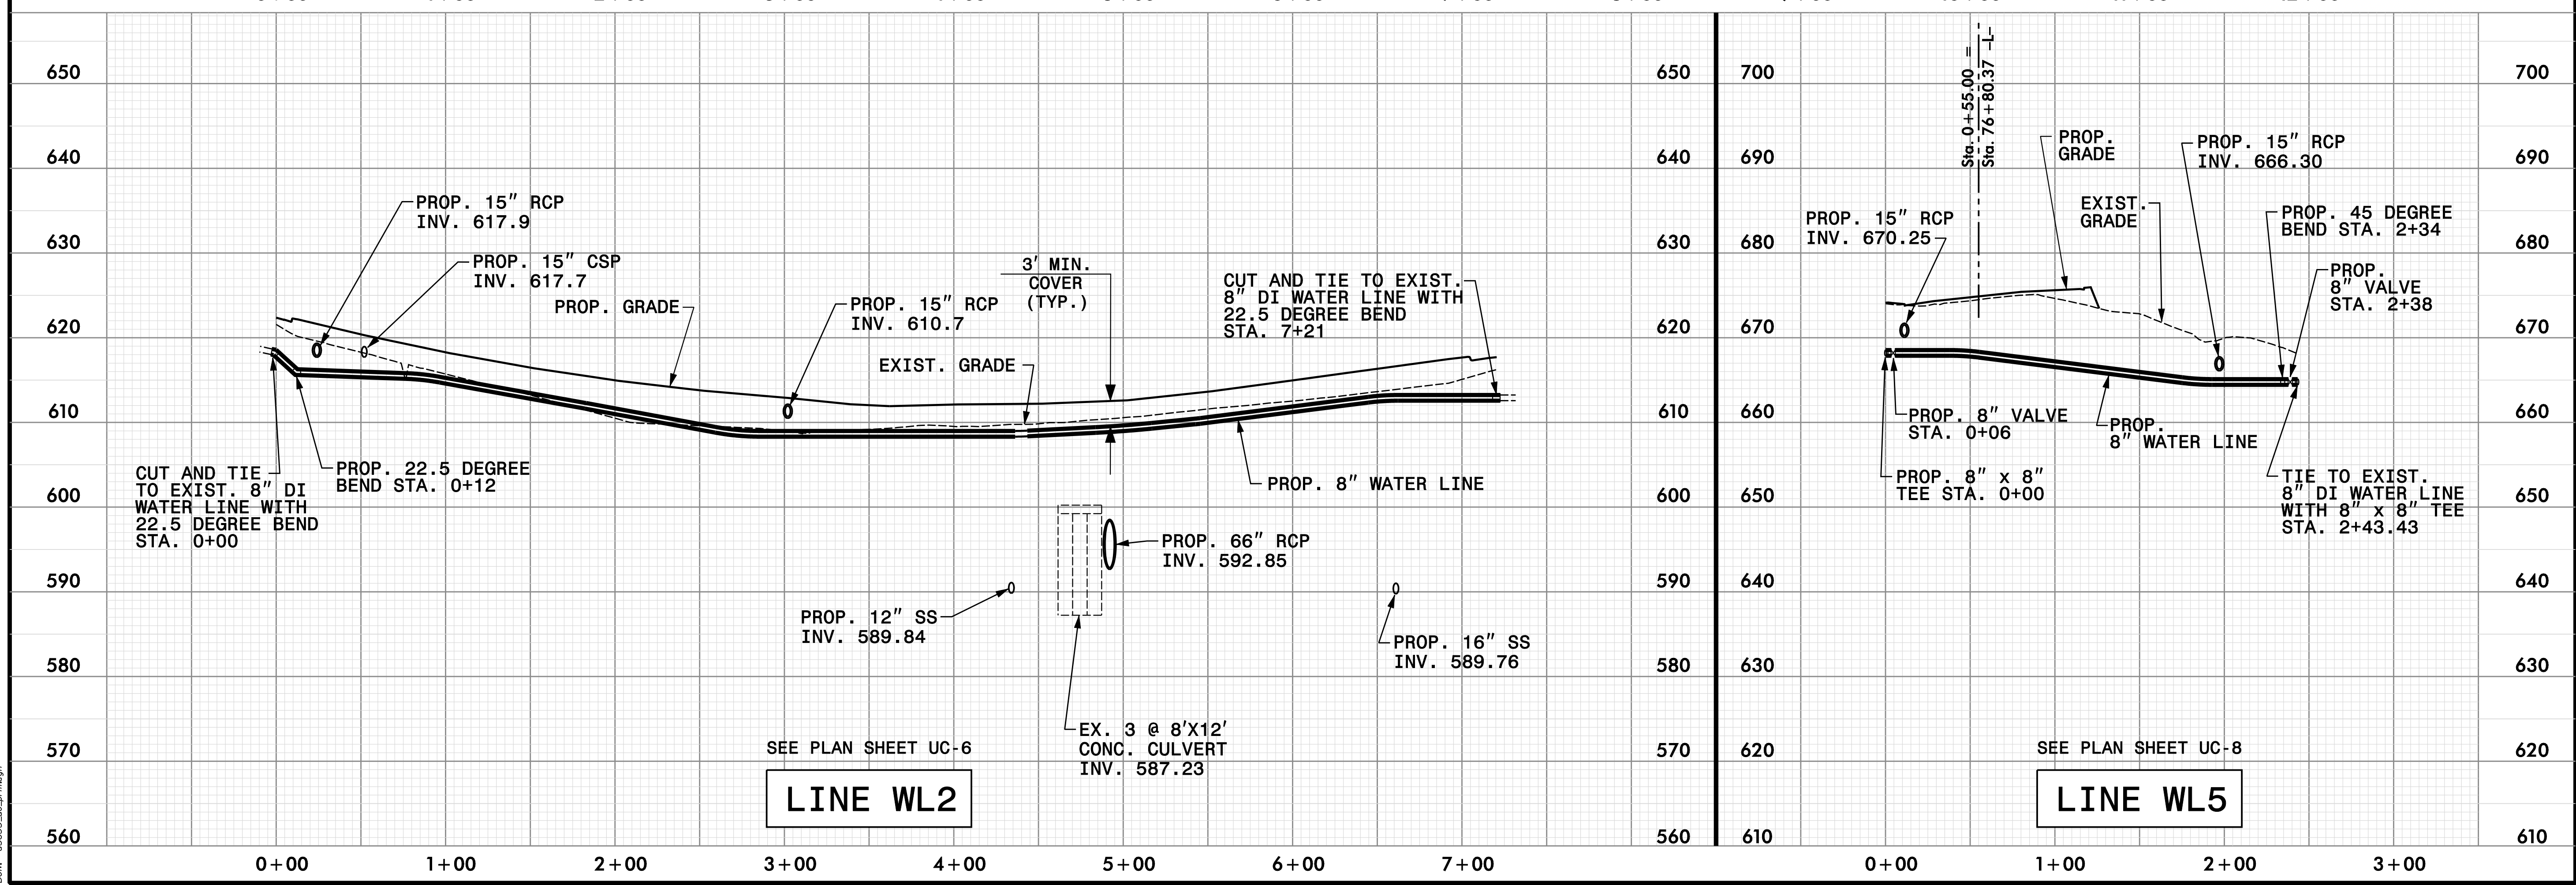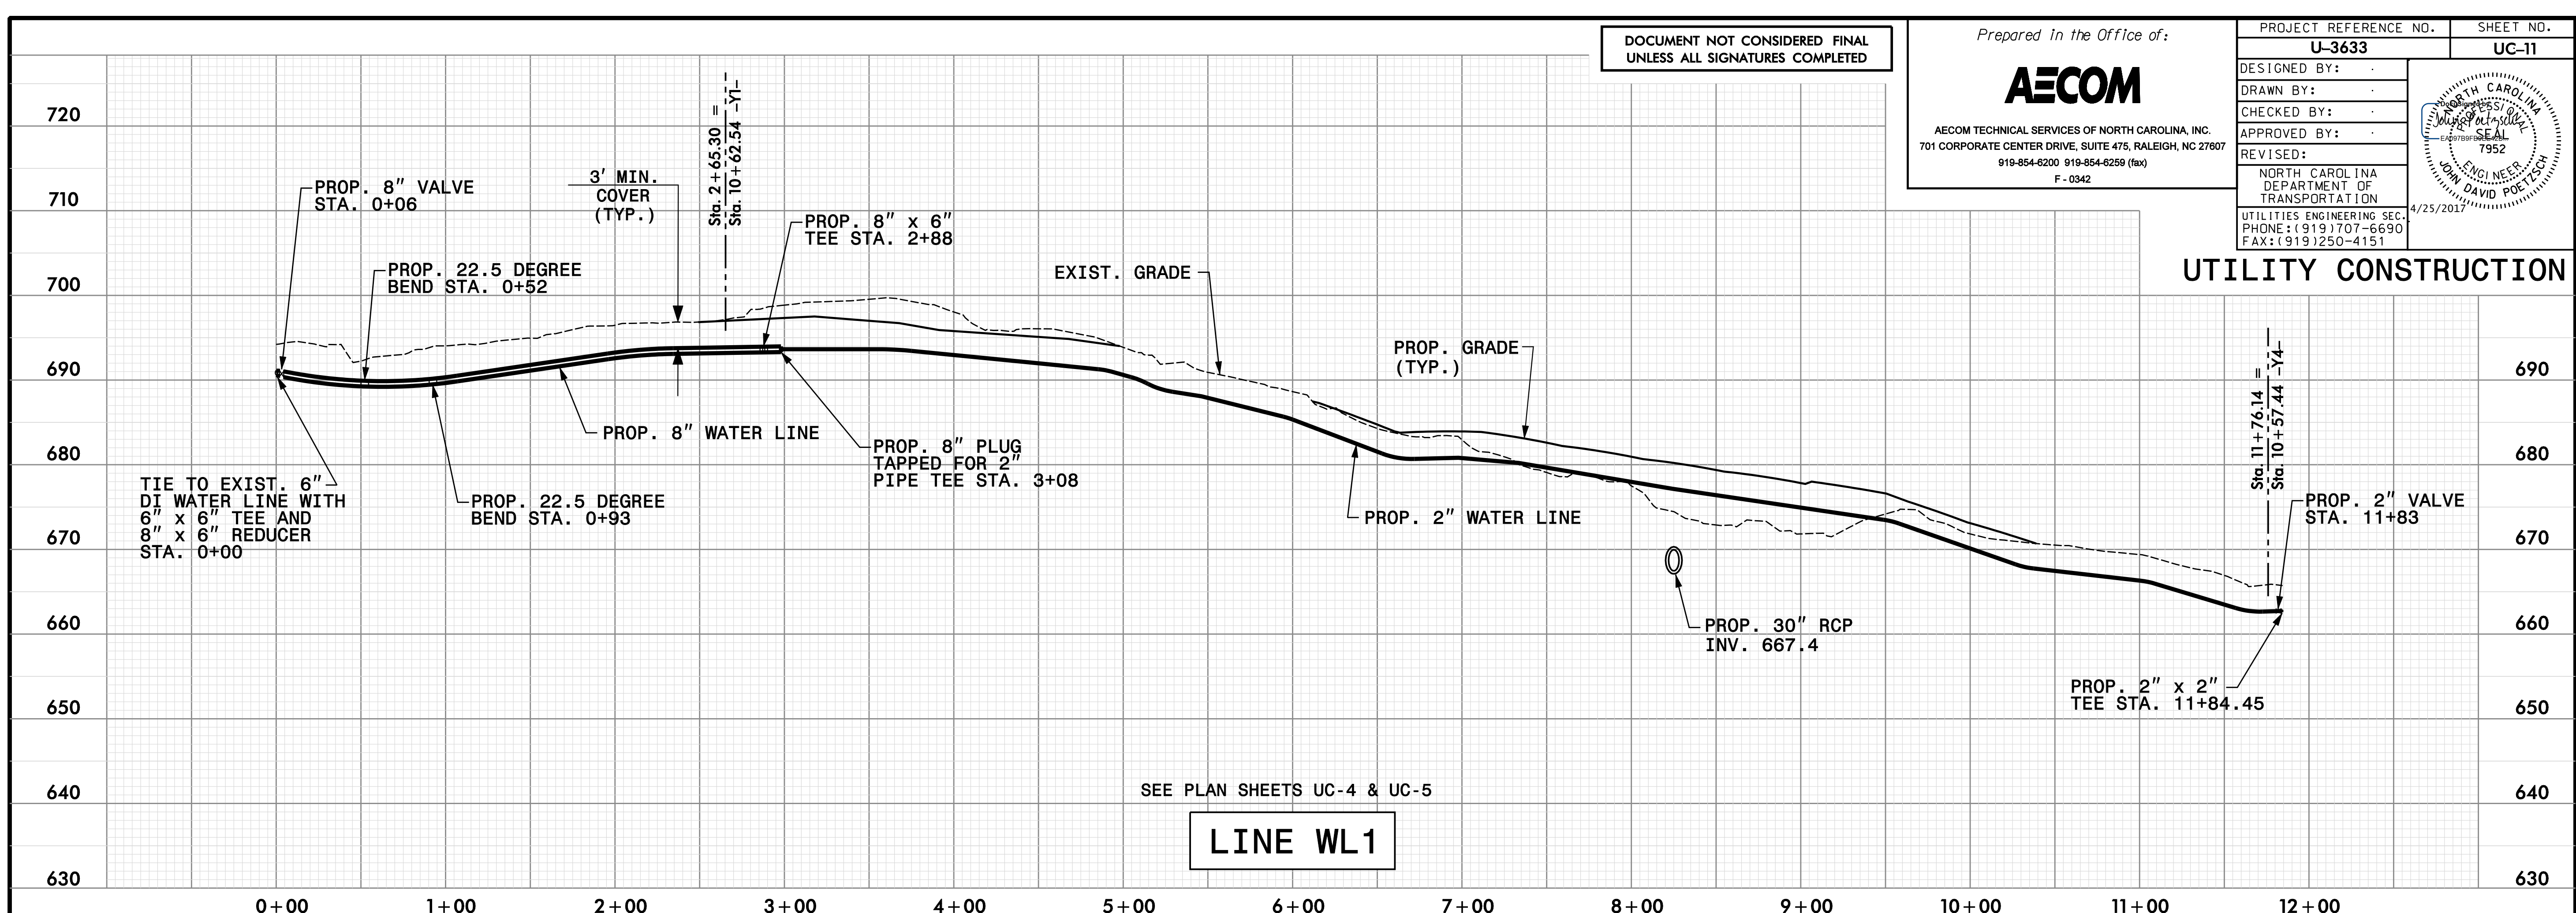

DATE: 4/24/2017  
TIME: 2:39:59 PM  
DRN: U3633.uc.rll/ldp