


8/23/99

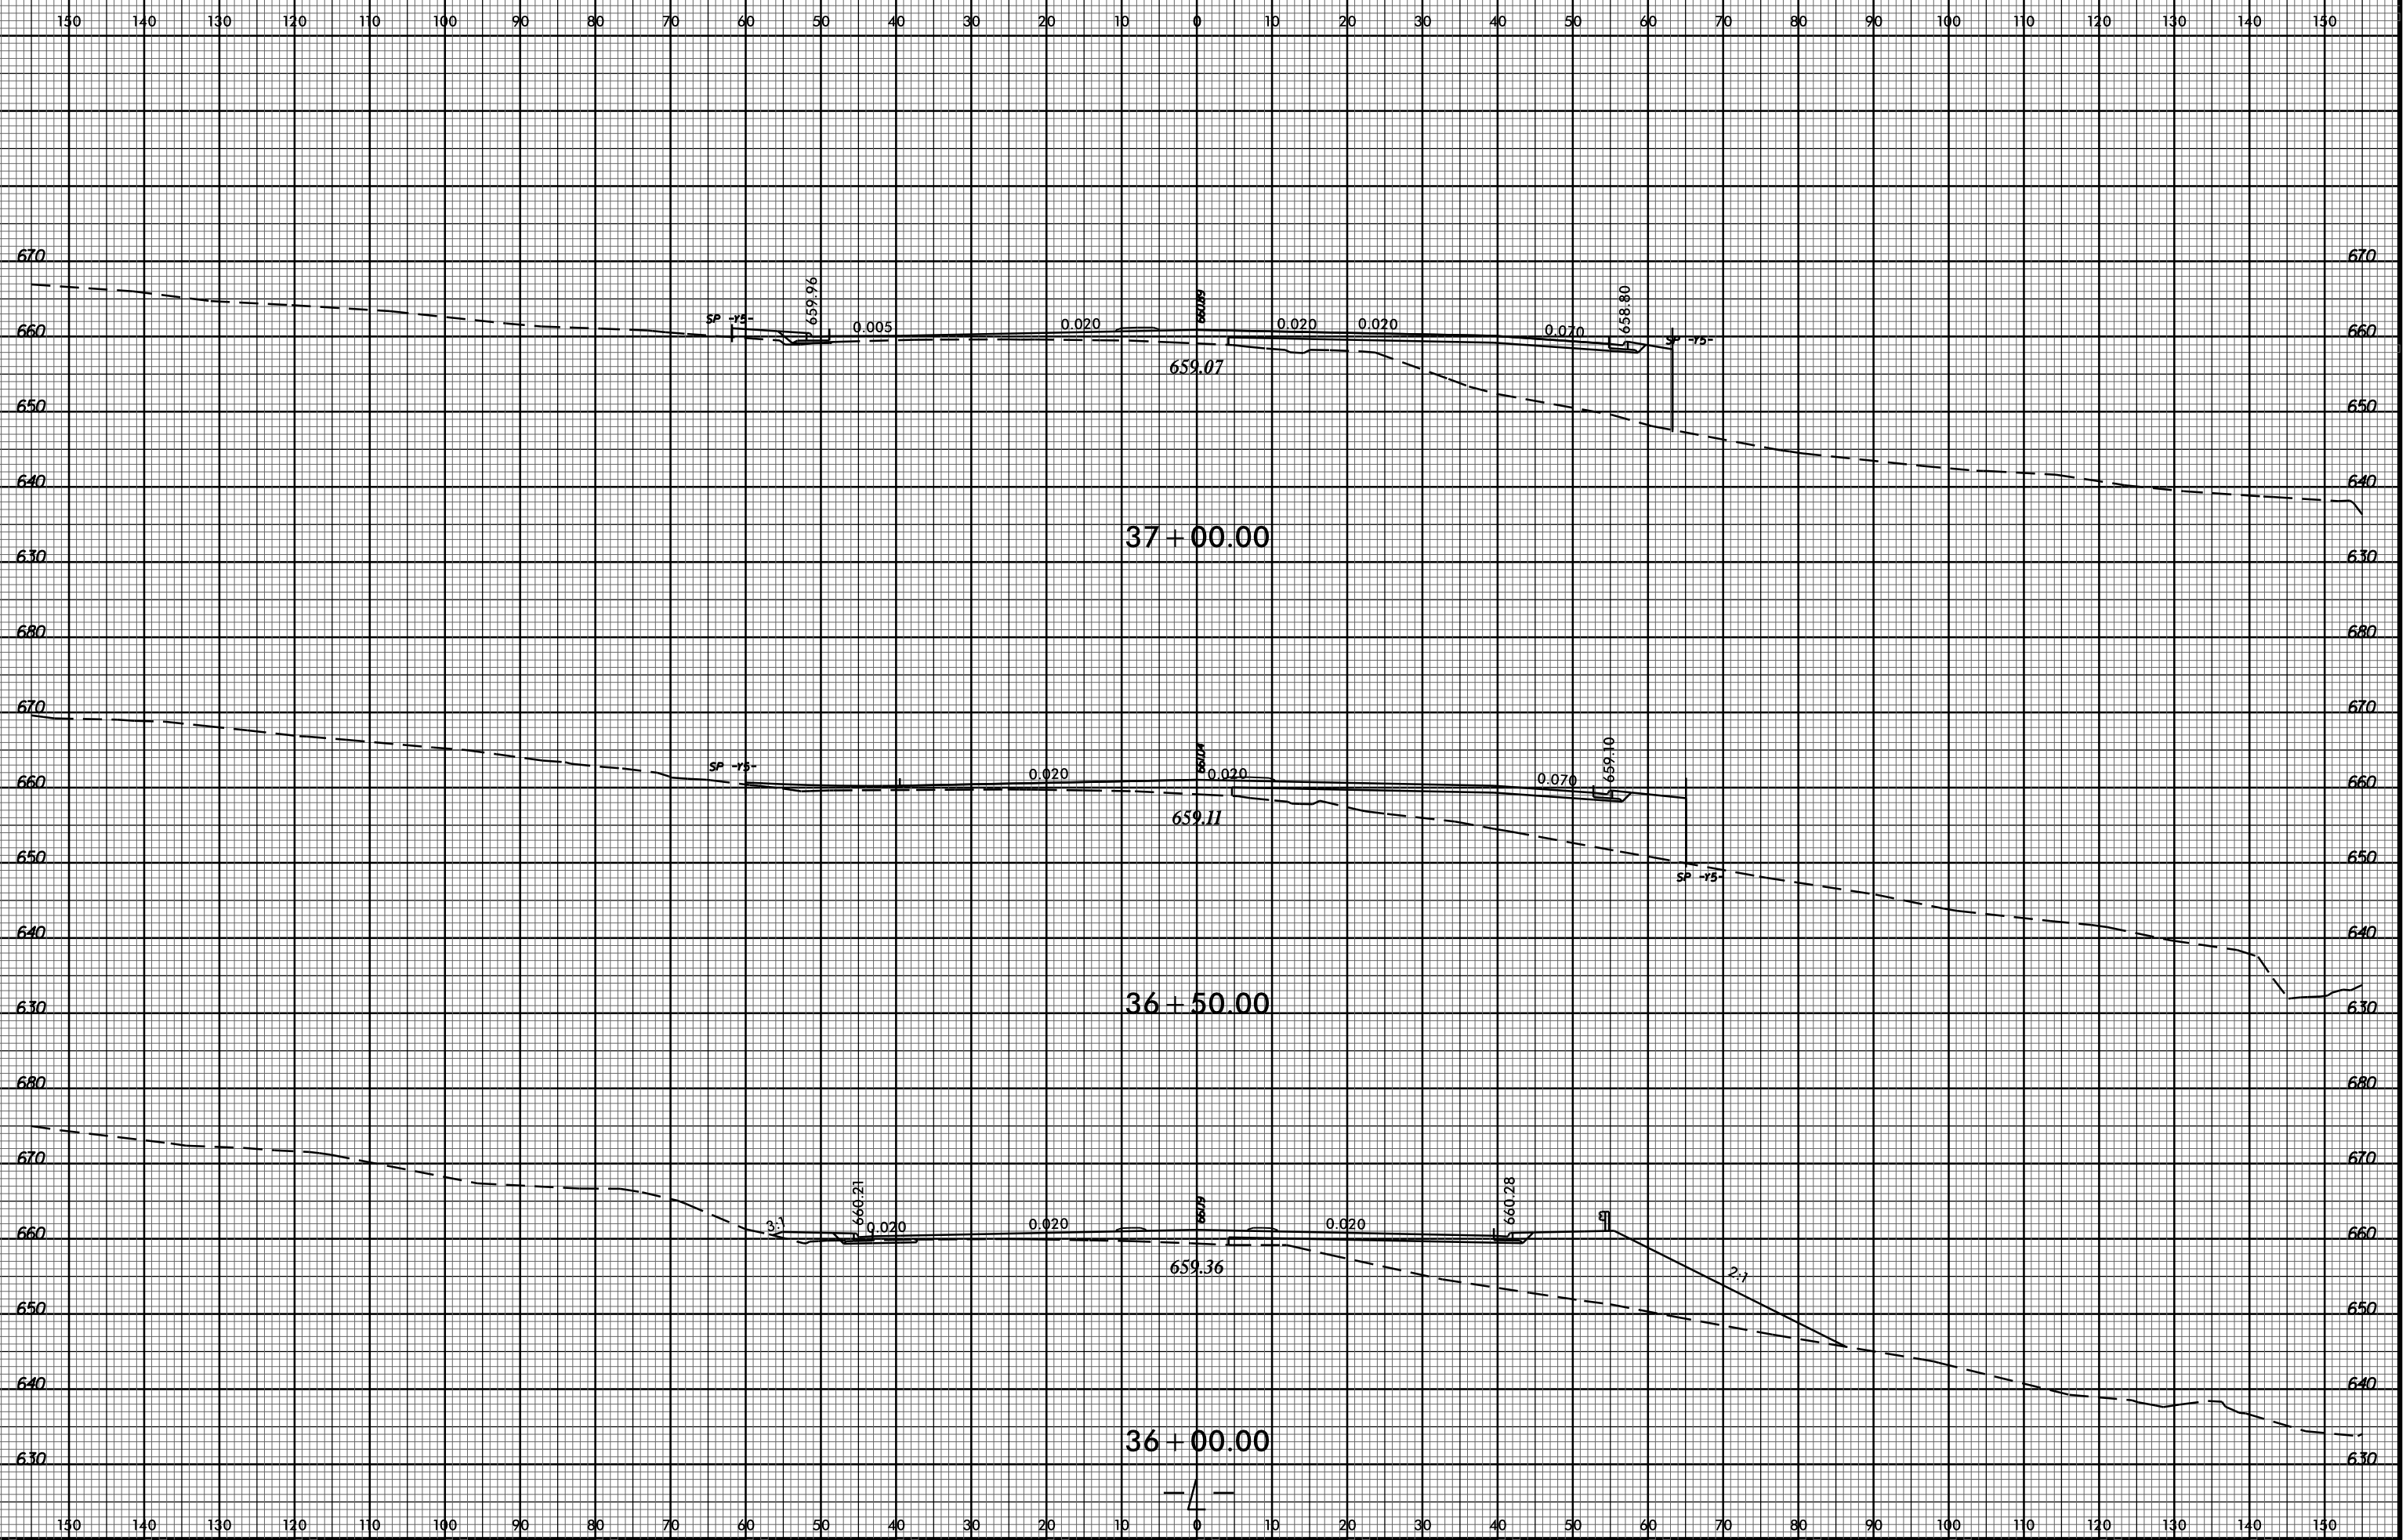

PROJ. REFERENCE NO. U-3633 SHEET NO. X-10



06-DEC-2016 10:57
RAY\p\c\p\XSC\U-3633_Rduj_xpl.dgn
\$\$\$\$USERNAME\$\$\$\$