


8/23/99

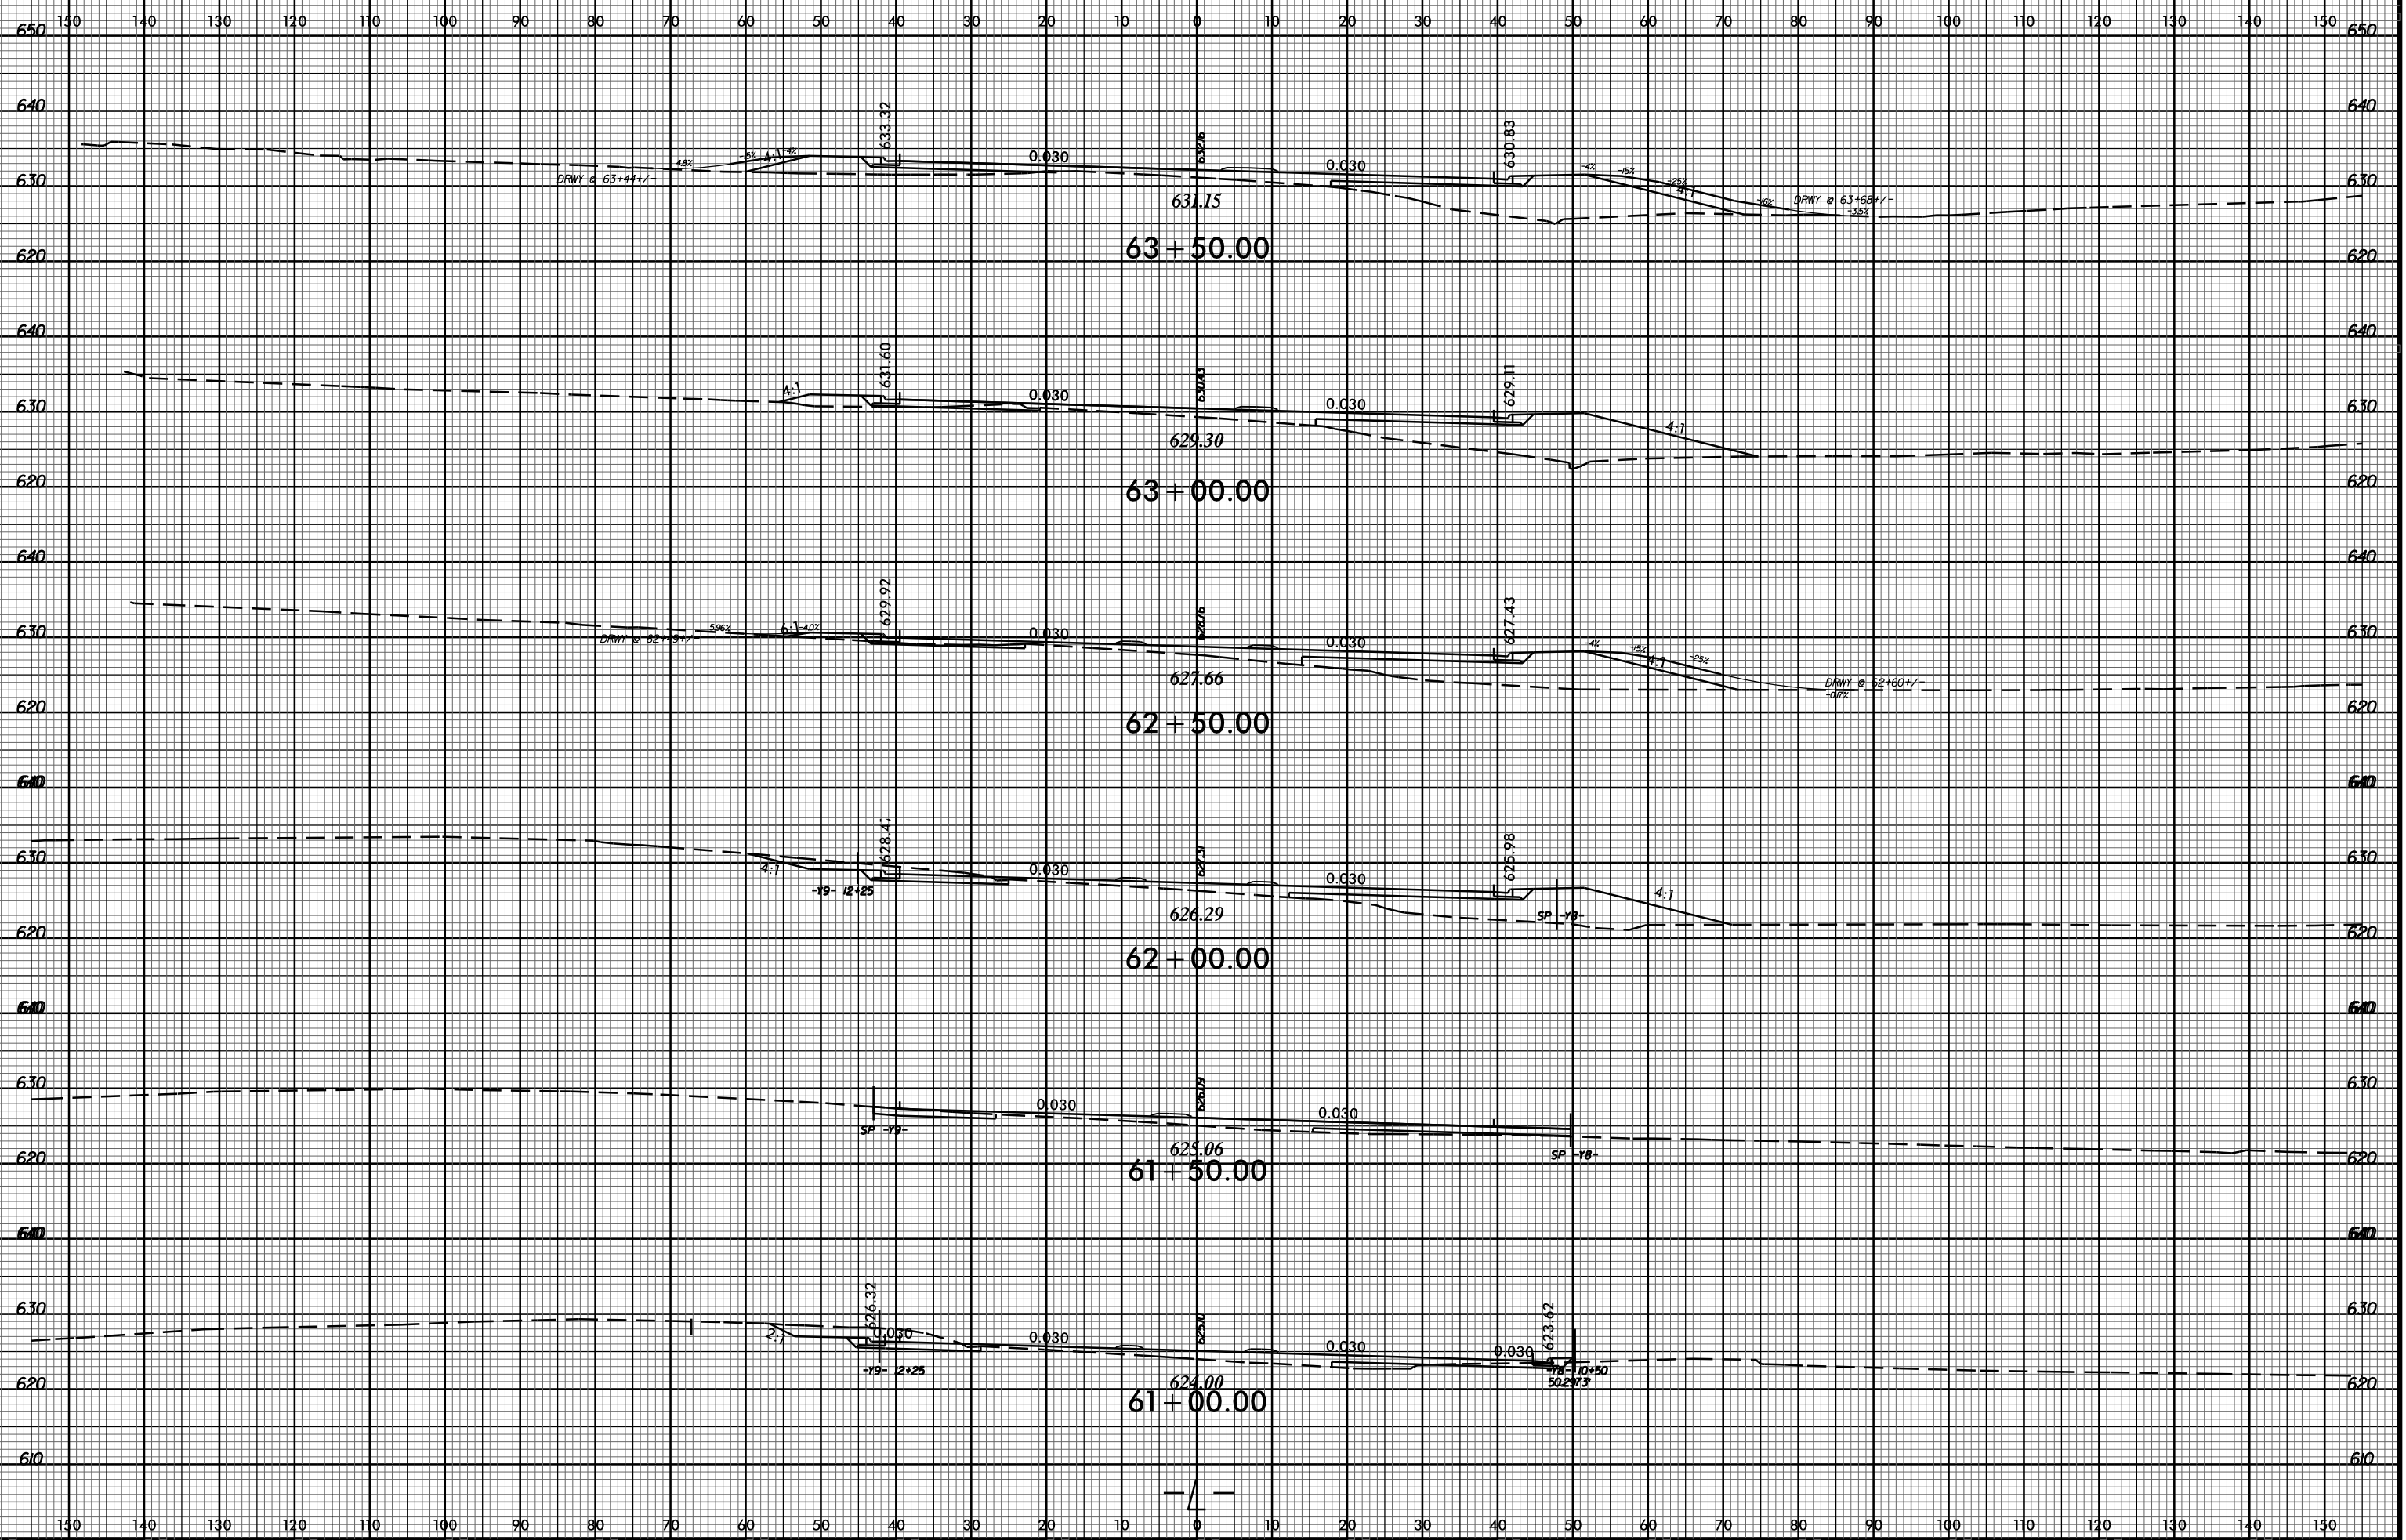

06-DEC-2016 10:57
RAY.P\pcode\XSC\U-3633_Rdu_l...dgn
\$\$\$\$USERMANE\$\$\$\$