


8/23/99

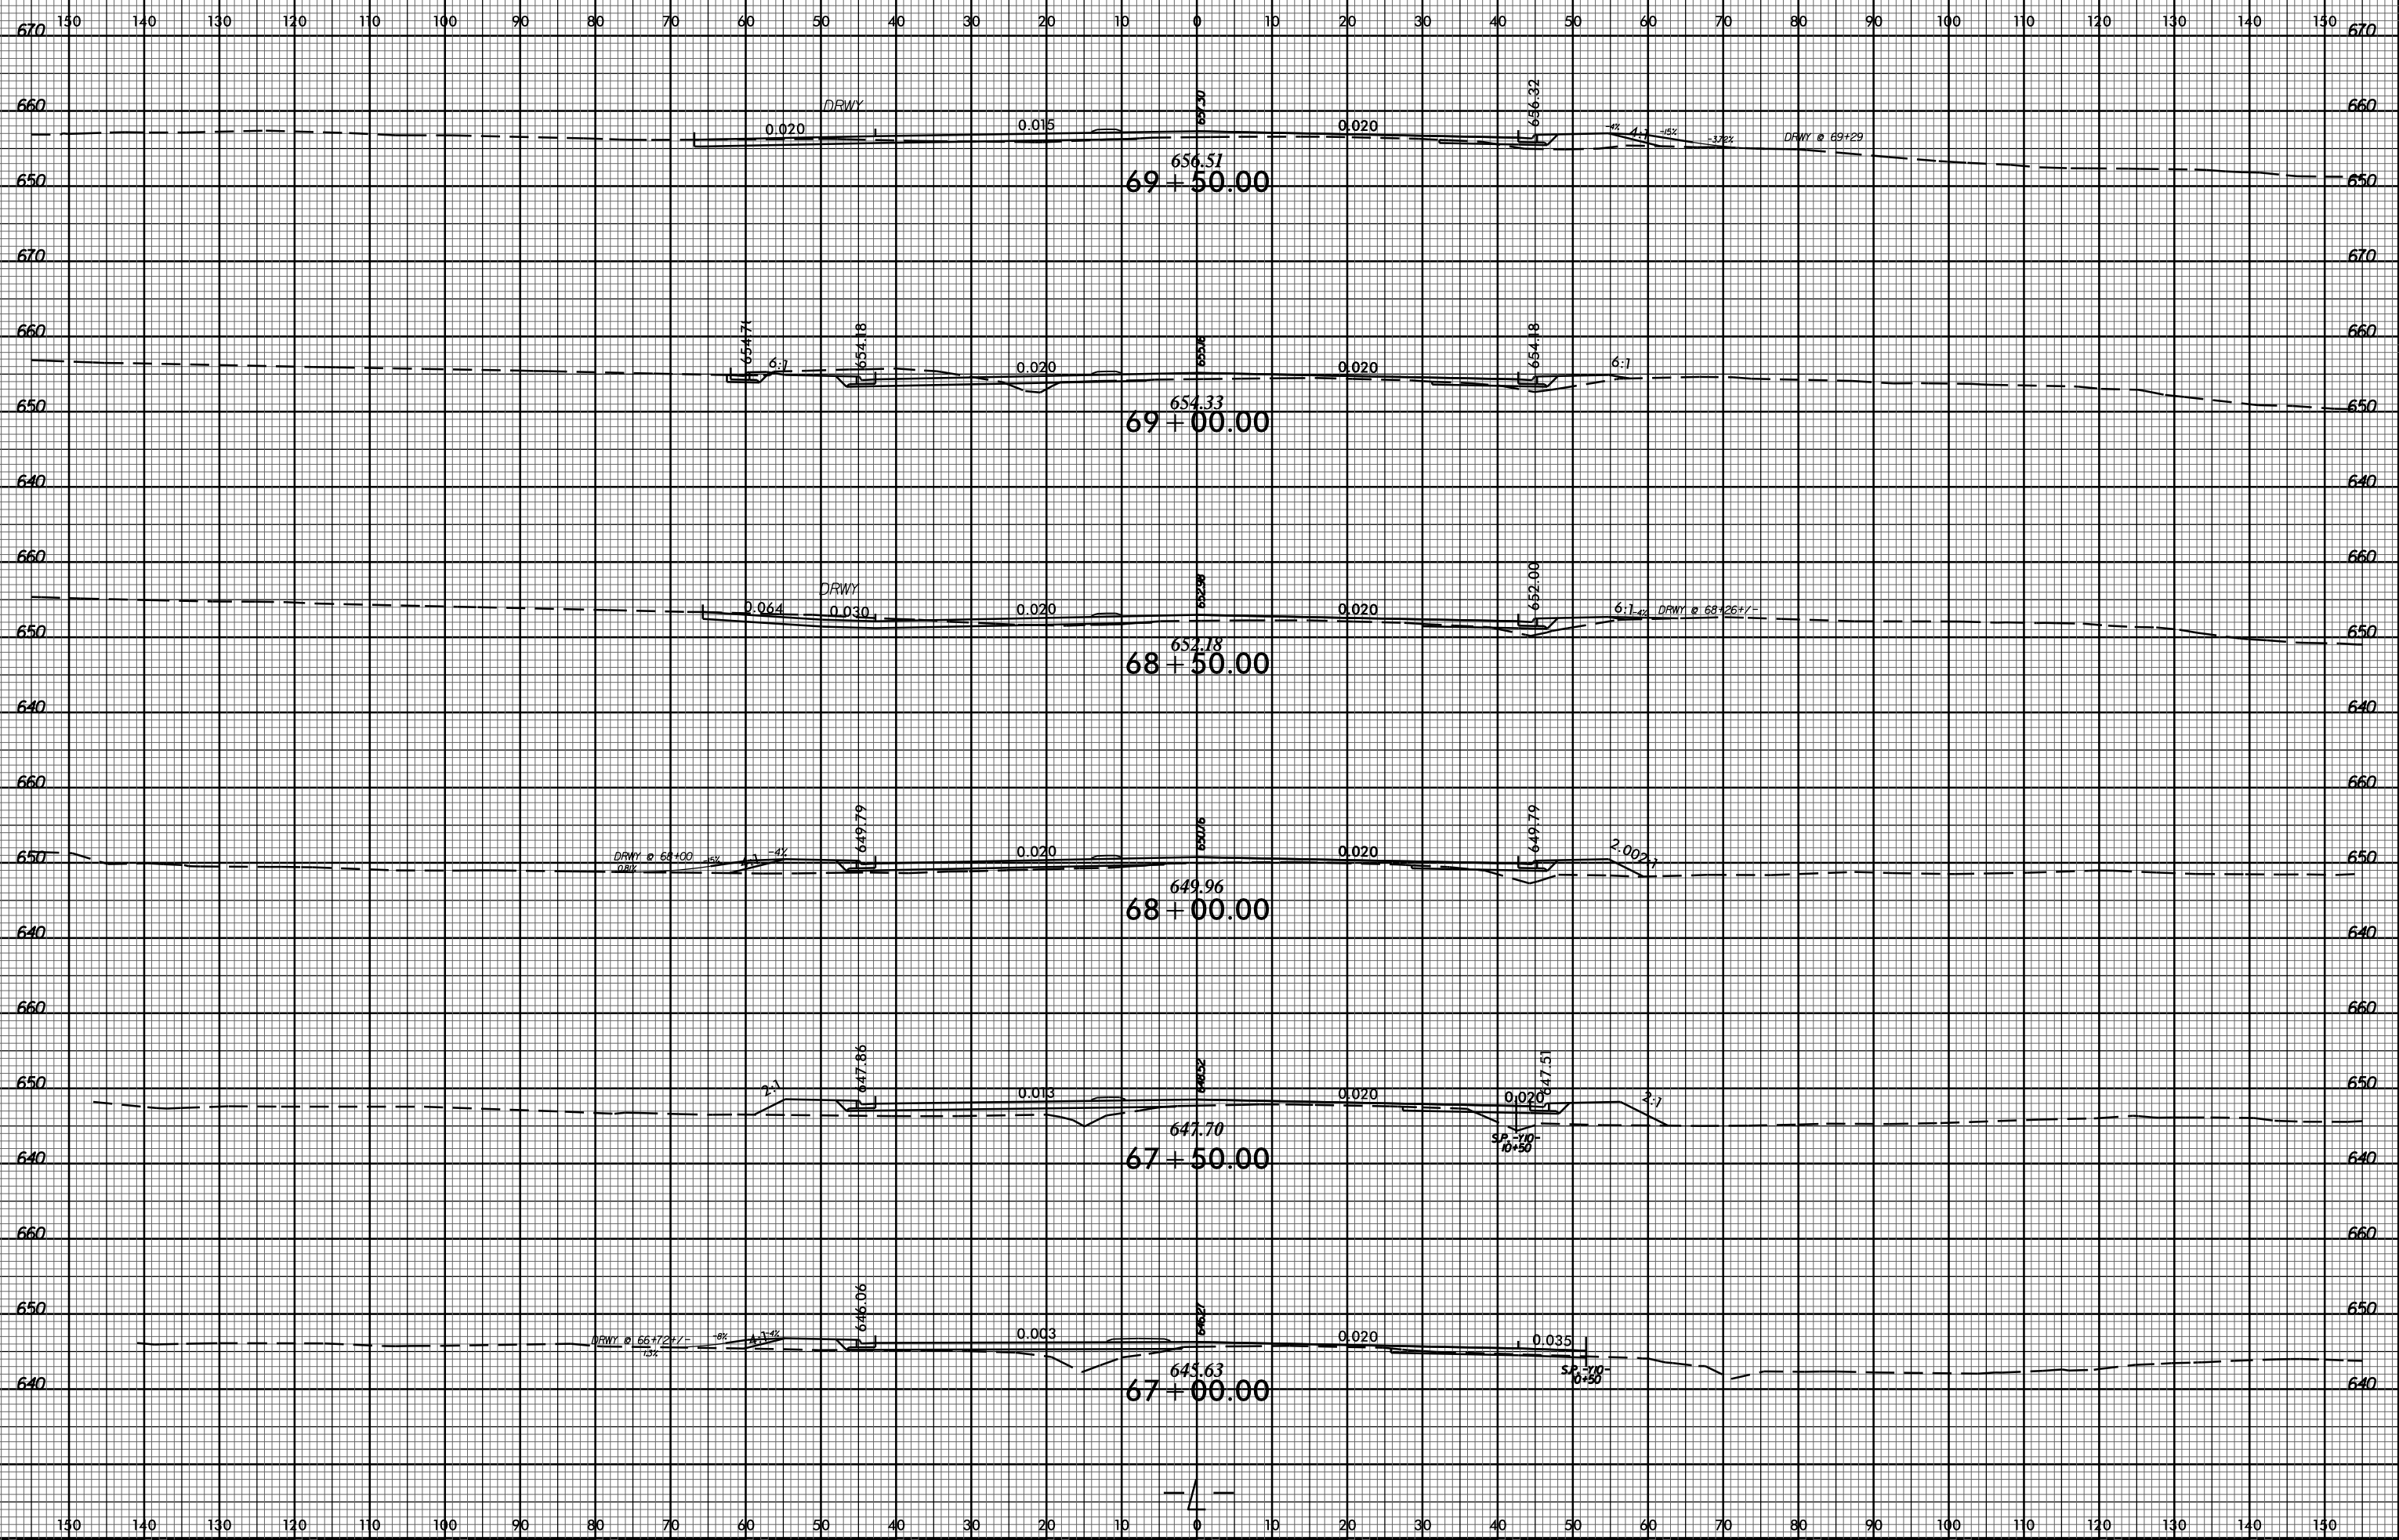

06-DEC-2016 10:57
R:\Projects\XSC\U-3633_Rdu_lpl.dgn
\$\$\$\$USERNAME\$\$\$\$