


B/23/99

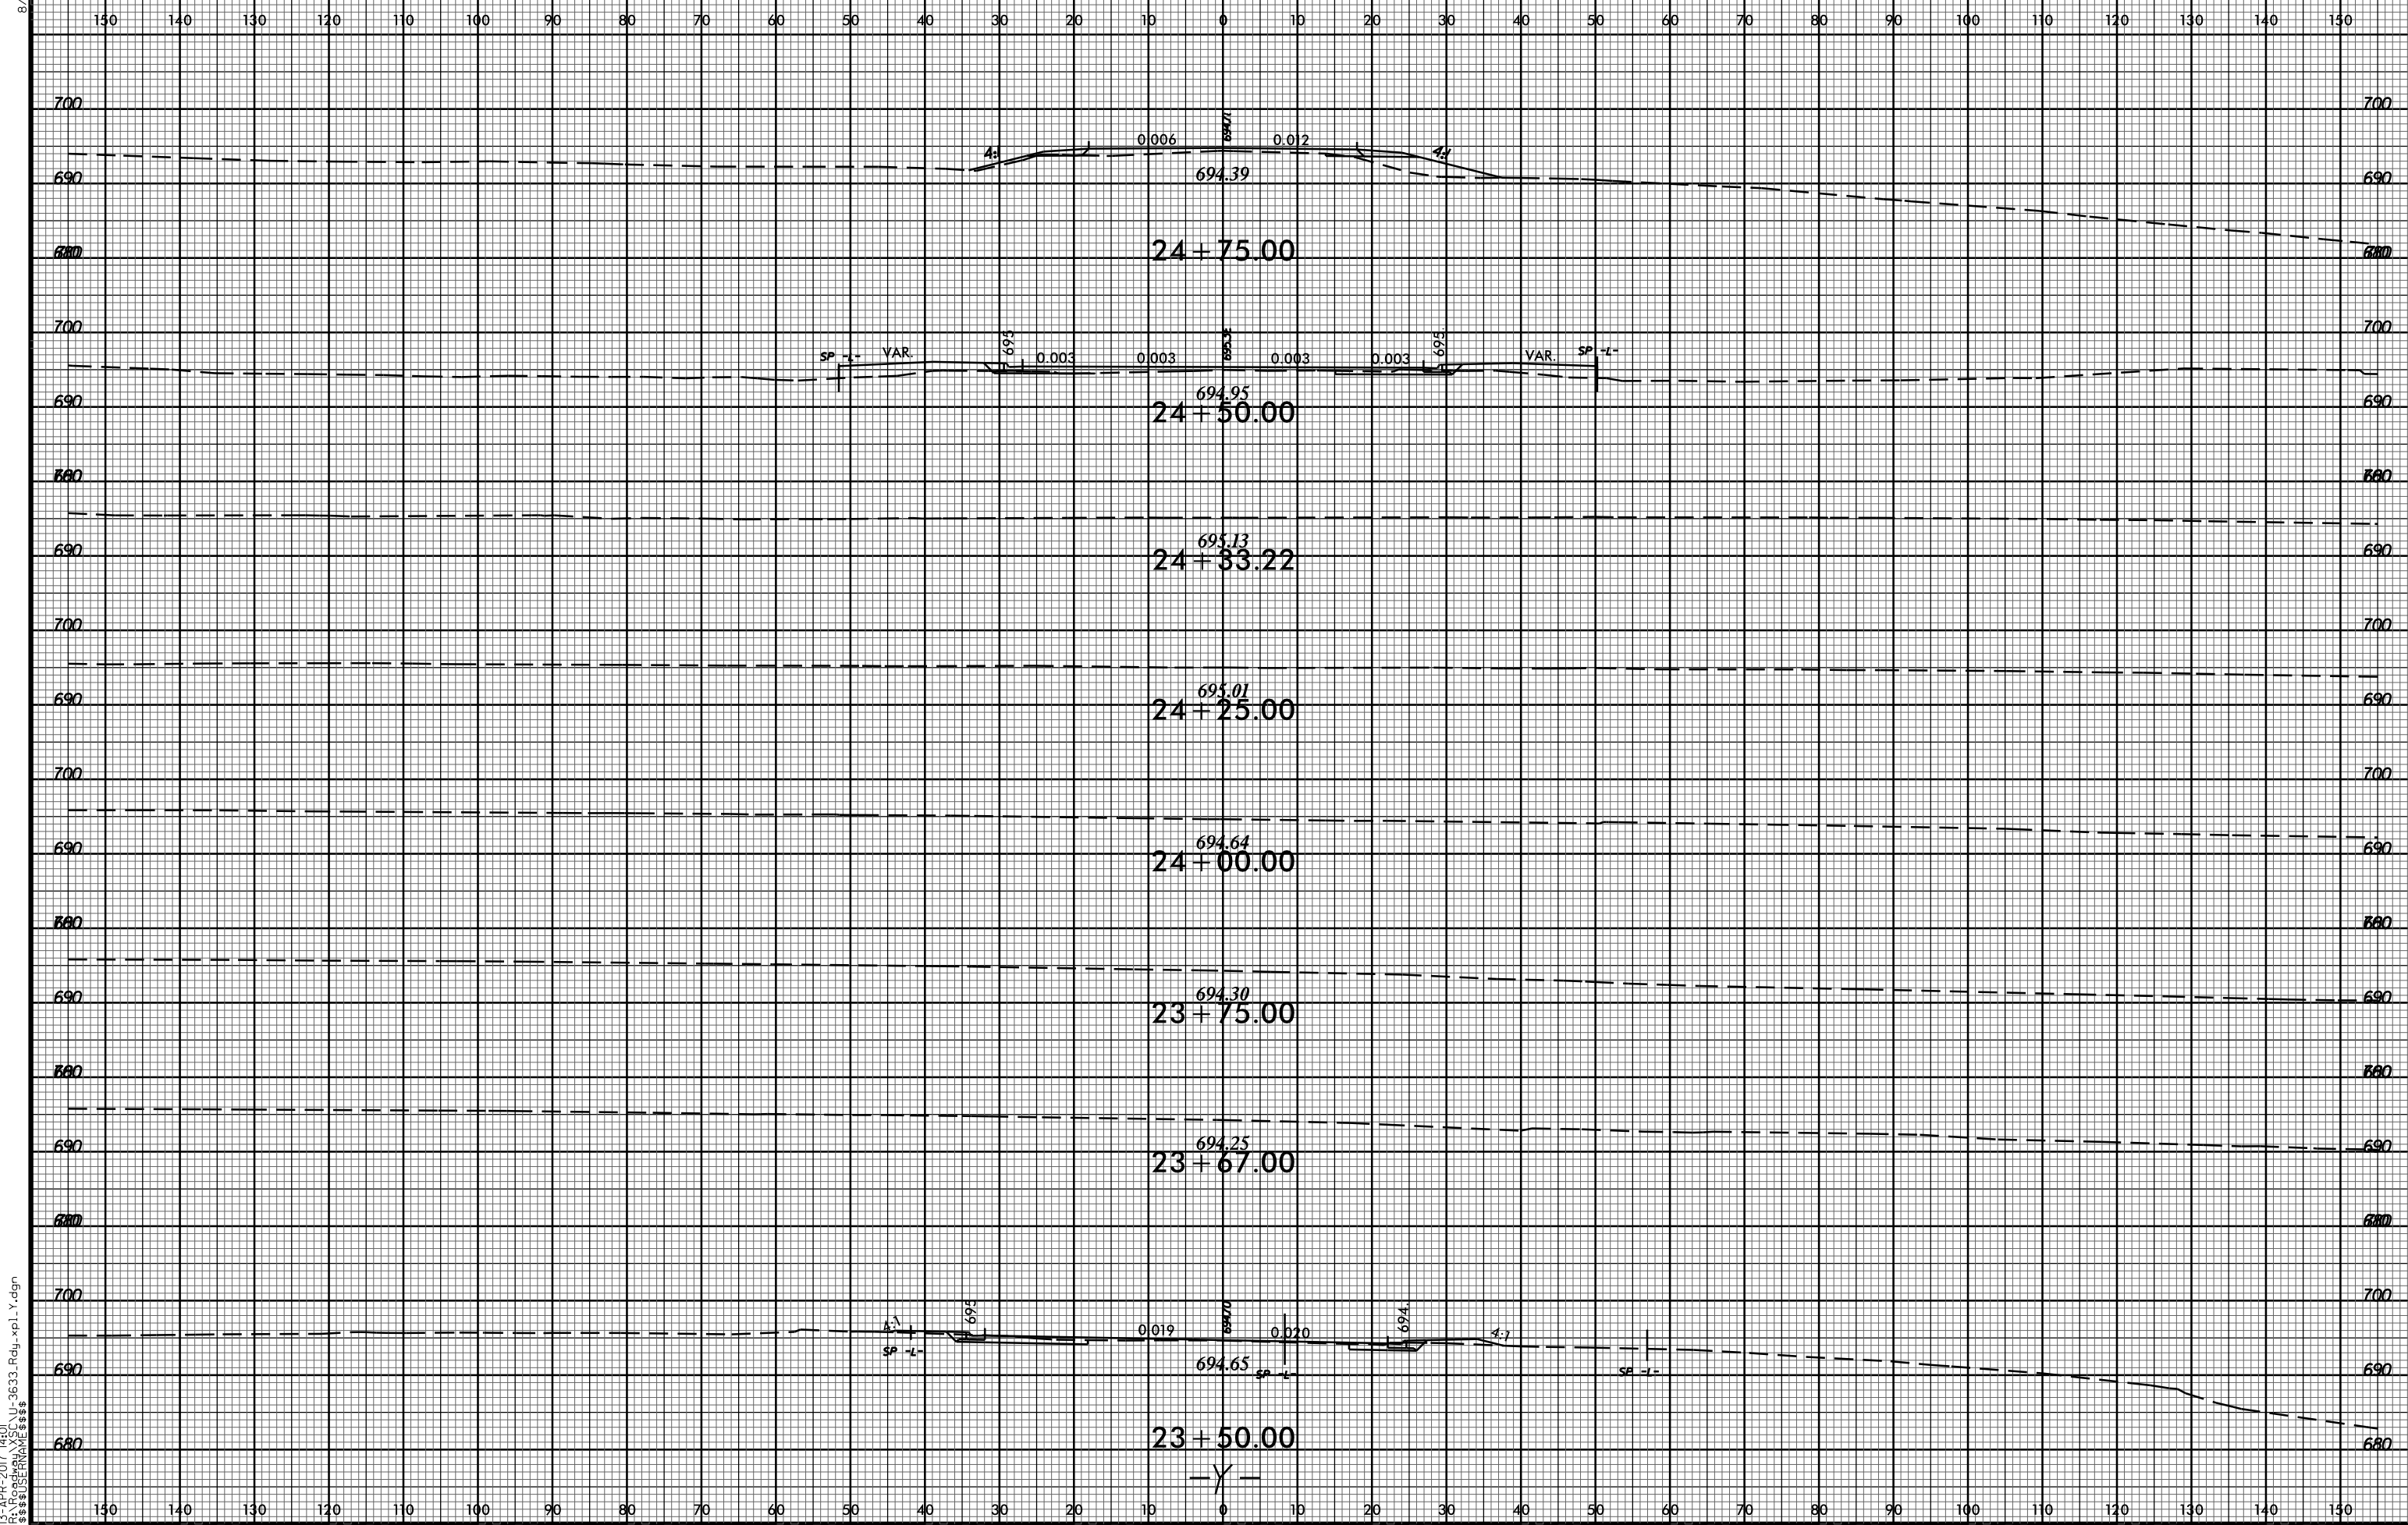

13-APR-2017 14:01  
 R:\Roadwork\XSC\U-3633\_Road\_xpl.y.dgn  
 \$\$\$USERNAME\$\$\$