


8/23/99



PROJ. REFERENCE NO.  
U-3633

SHEET NO.  
X-47

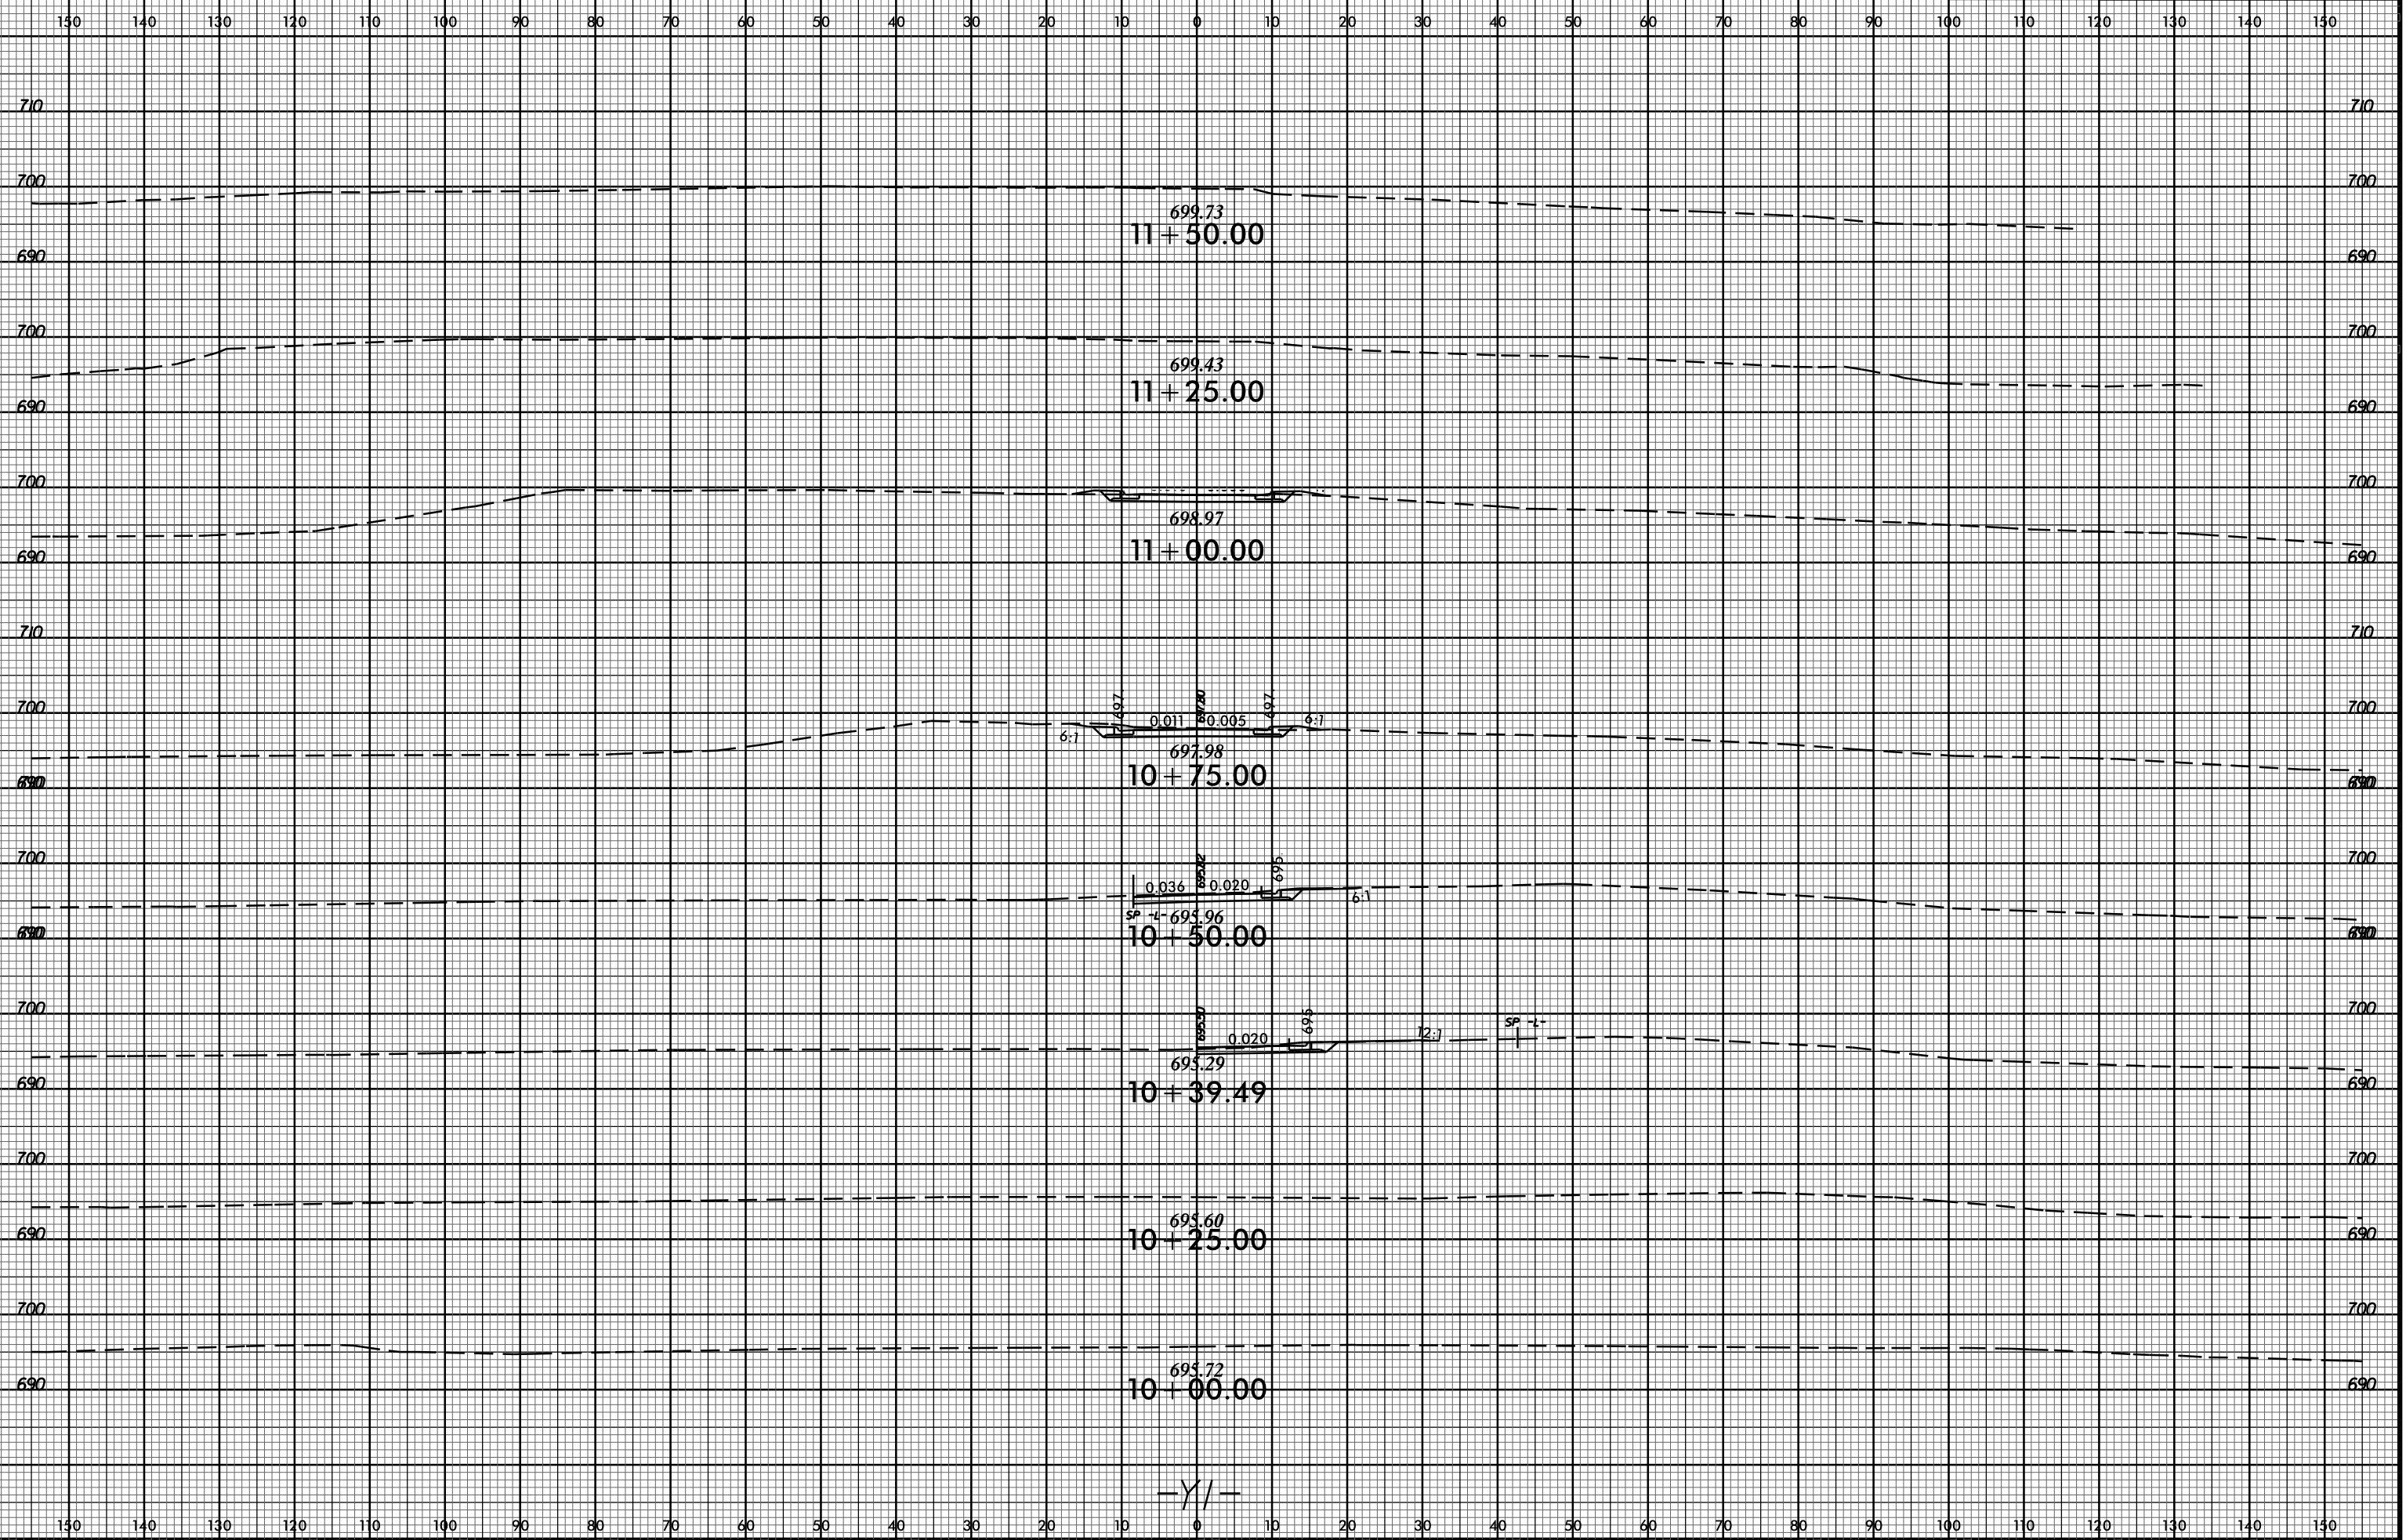

06-DEC-2016 10:57  
RAY.PLOT\XSCAL\U-3633\_Rdu\_xpl\_1.dgn  
\$\$\$\$\$USERNAME\$\$\$\$\$

-Y/-