


8/23/99



PROJ. REFERENCE NO.
U-3633

SHEET NO.
X-64

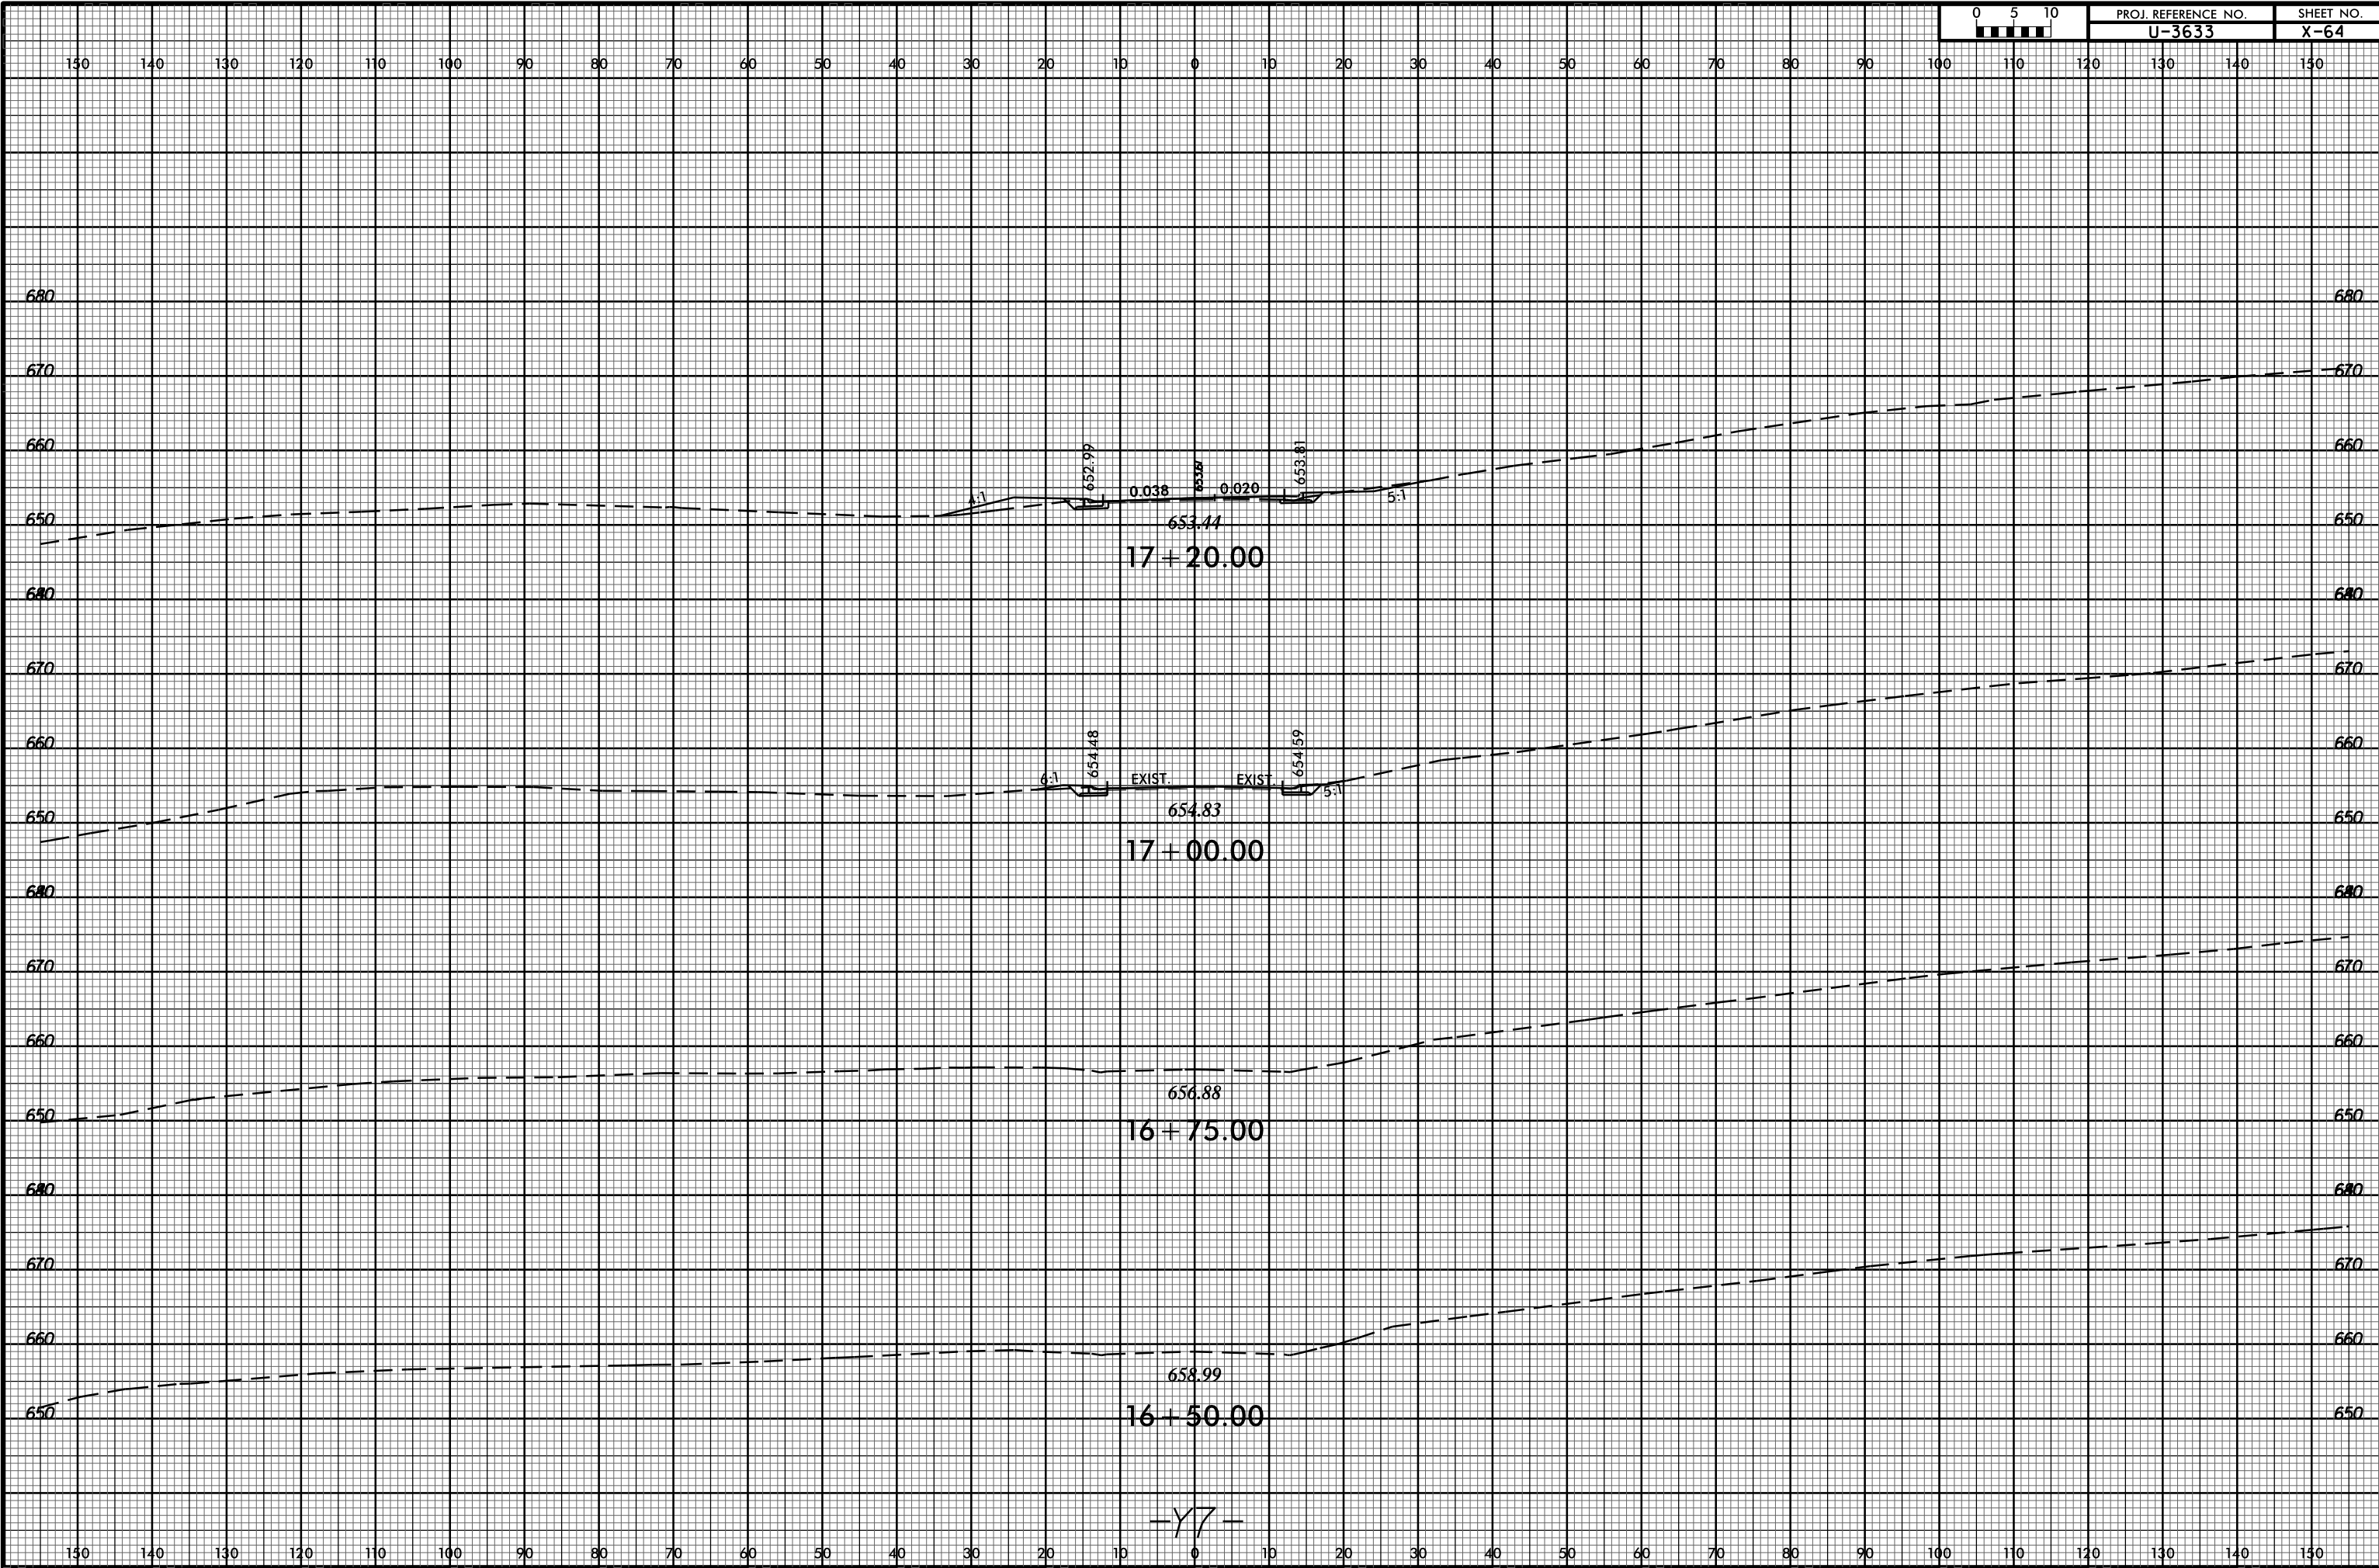

-Y7-

06-DEC-2016 10:58
R:\Projects\XCV\U-3633_Rdu\p1_Y7.dgn
\$\$\$\$USERNAME\$\$\$\$