


8/23/99



PROJ. REFERENCE NO.  
U-3633

SHEET NO.  
X-83

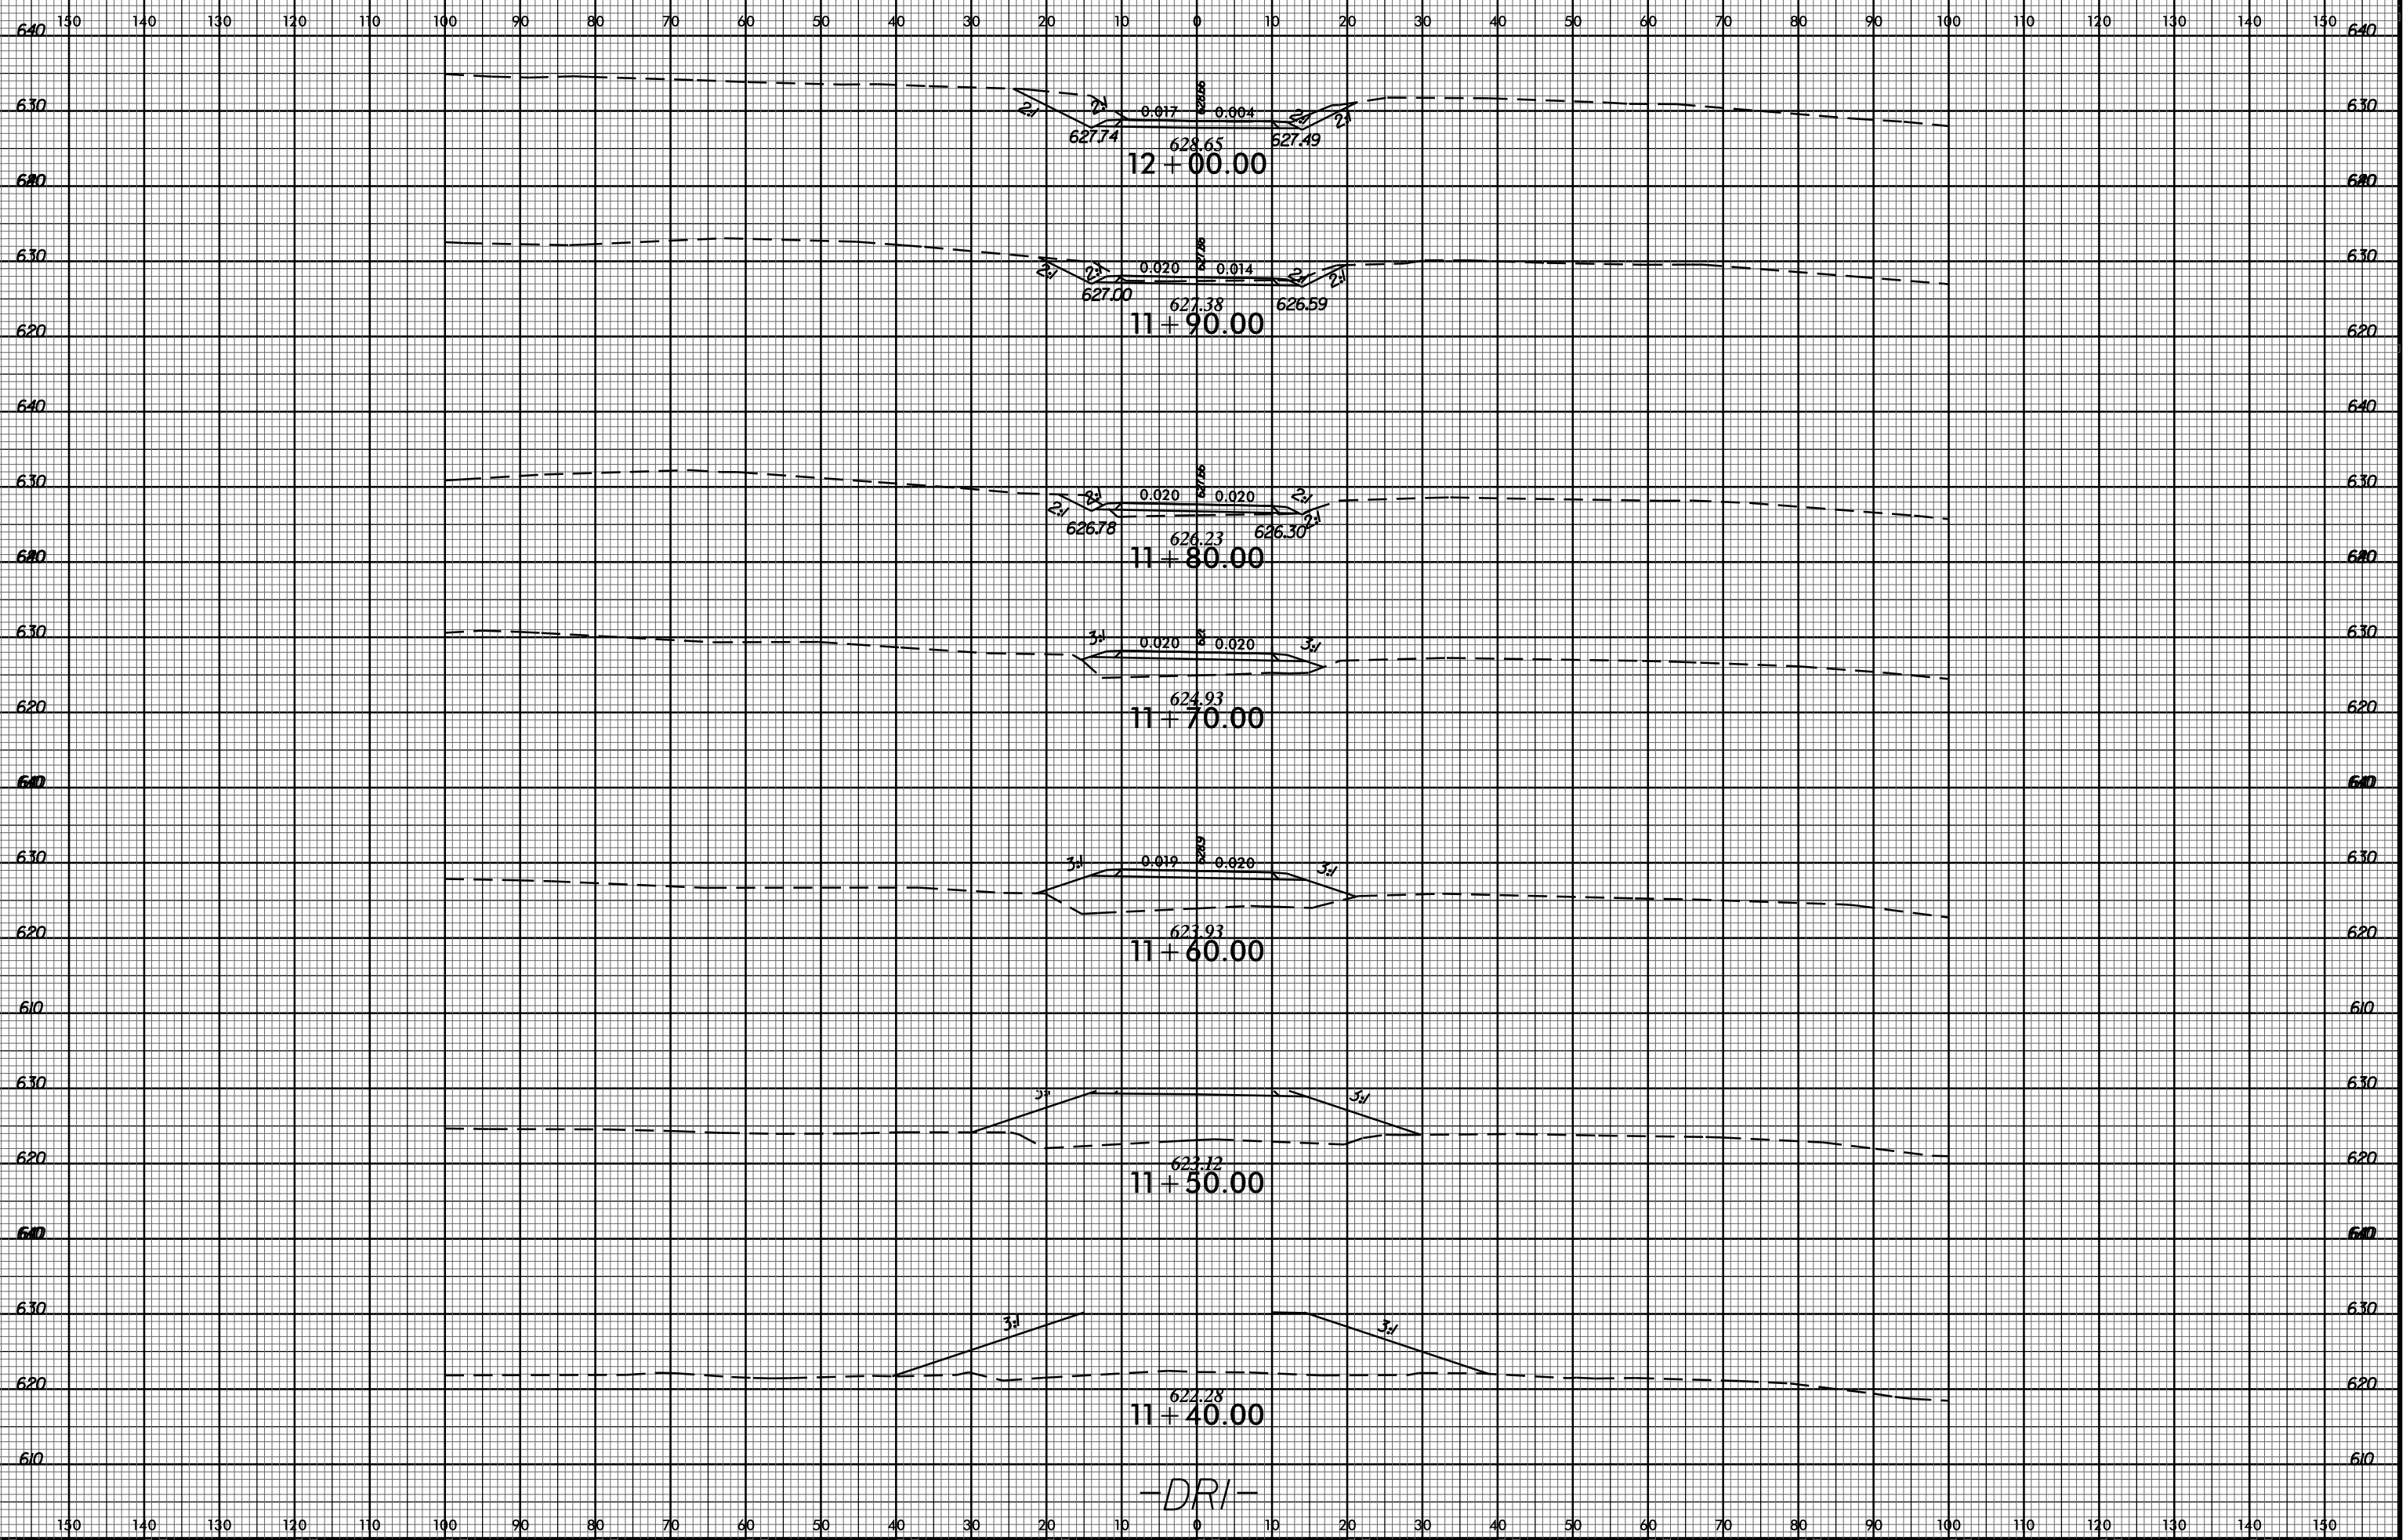

-DRI-

06-DEC-2016 10:58  
RAY.P...XCVI-3633\_Rduj...xp1.DRI.dgn  
\$\$\$\$USERMAN\$\$\$\$