


8/23/99

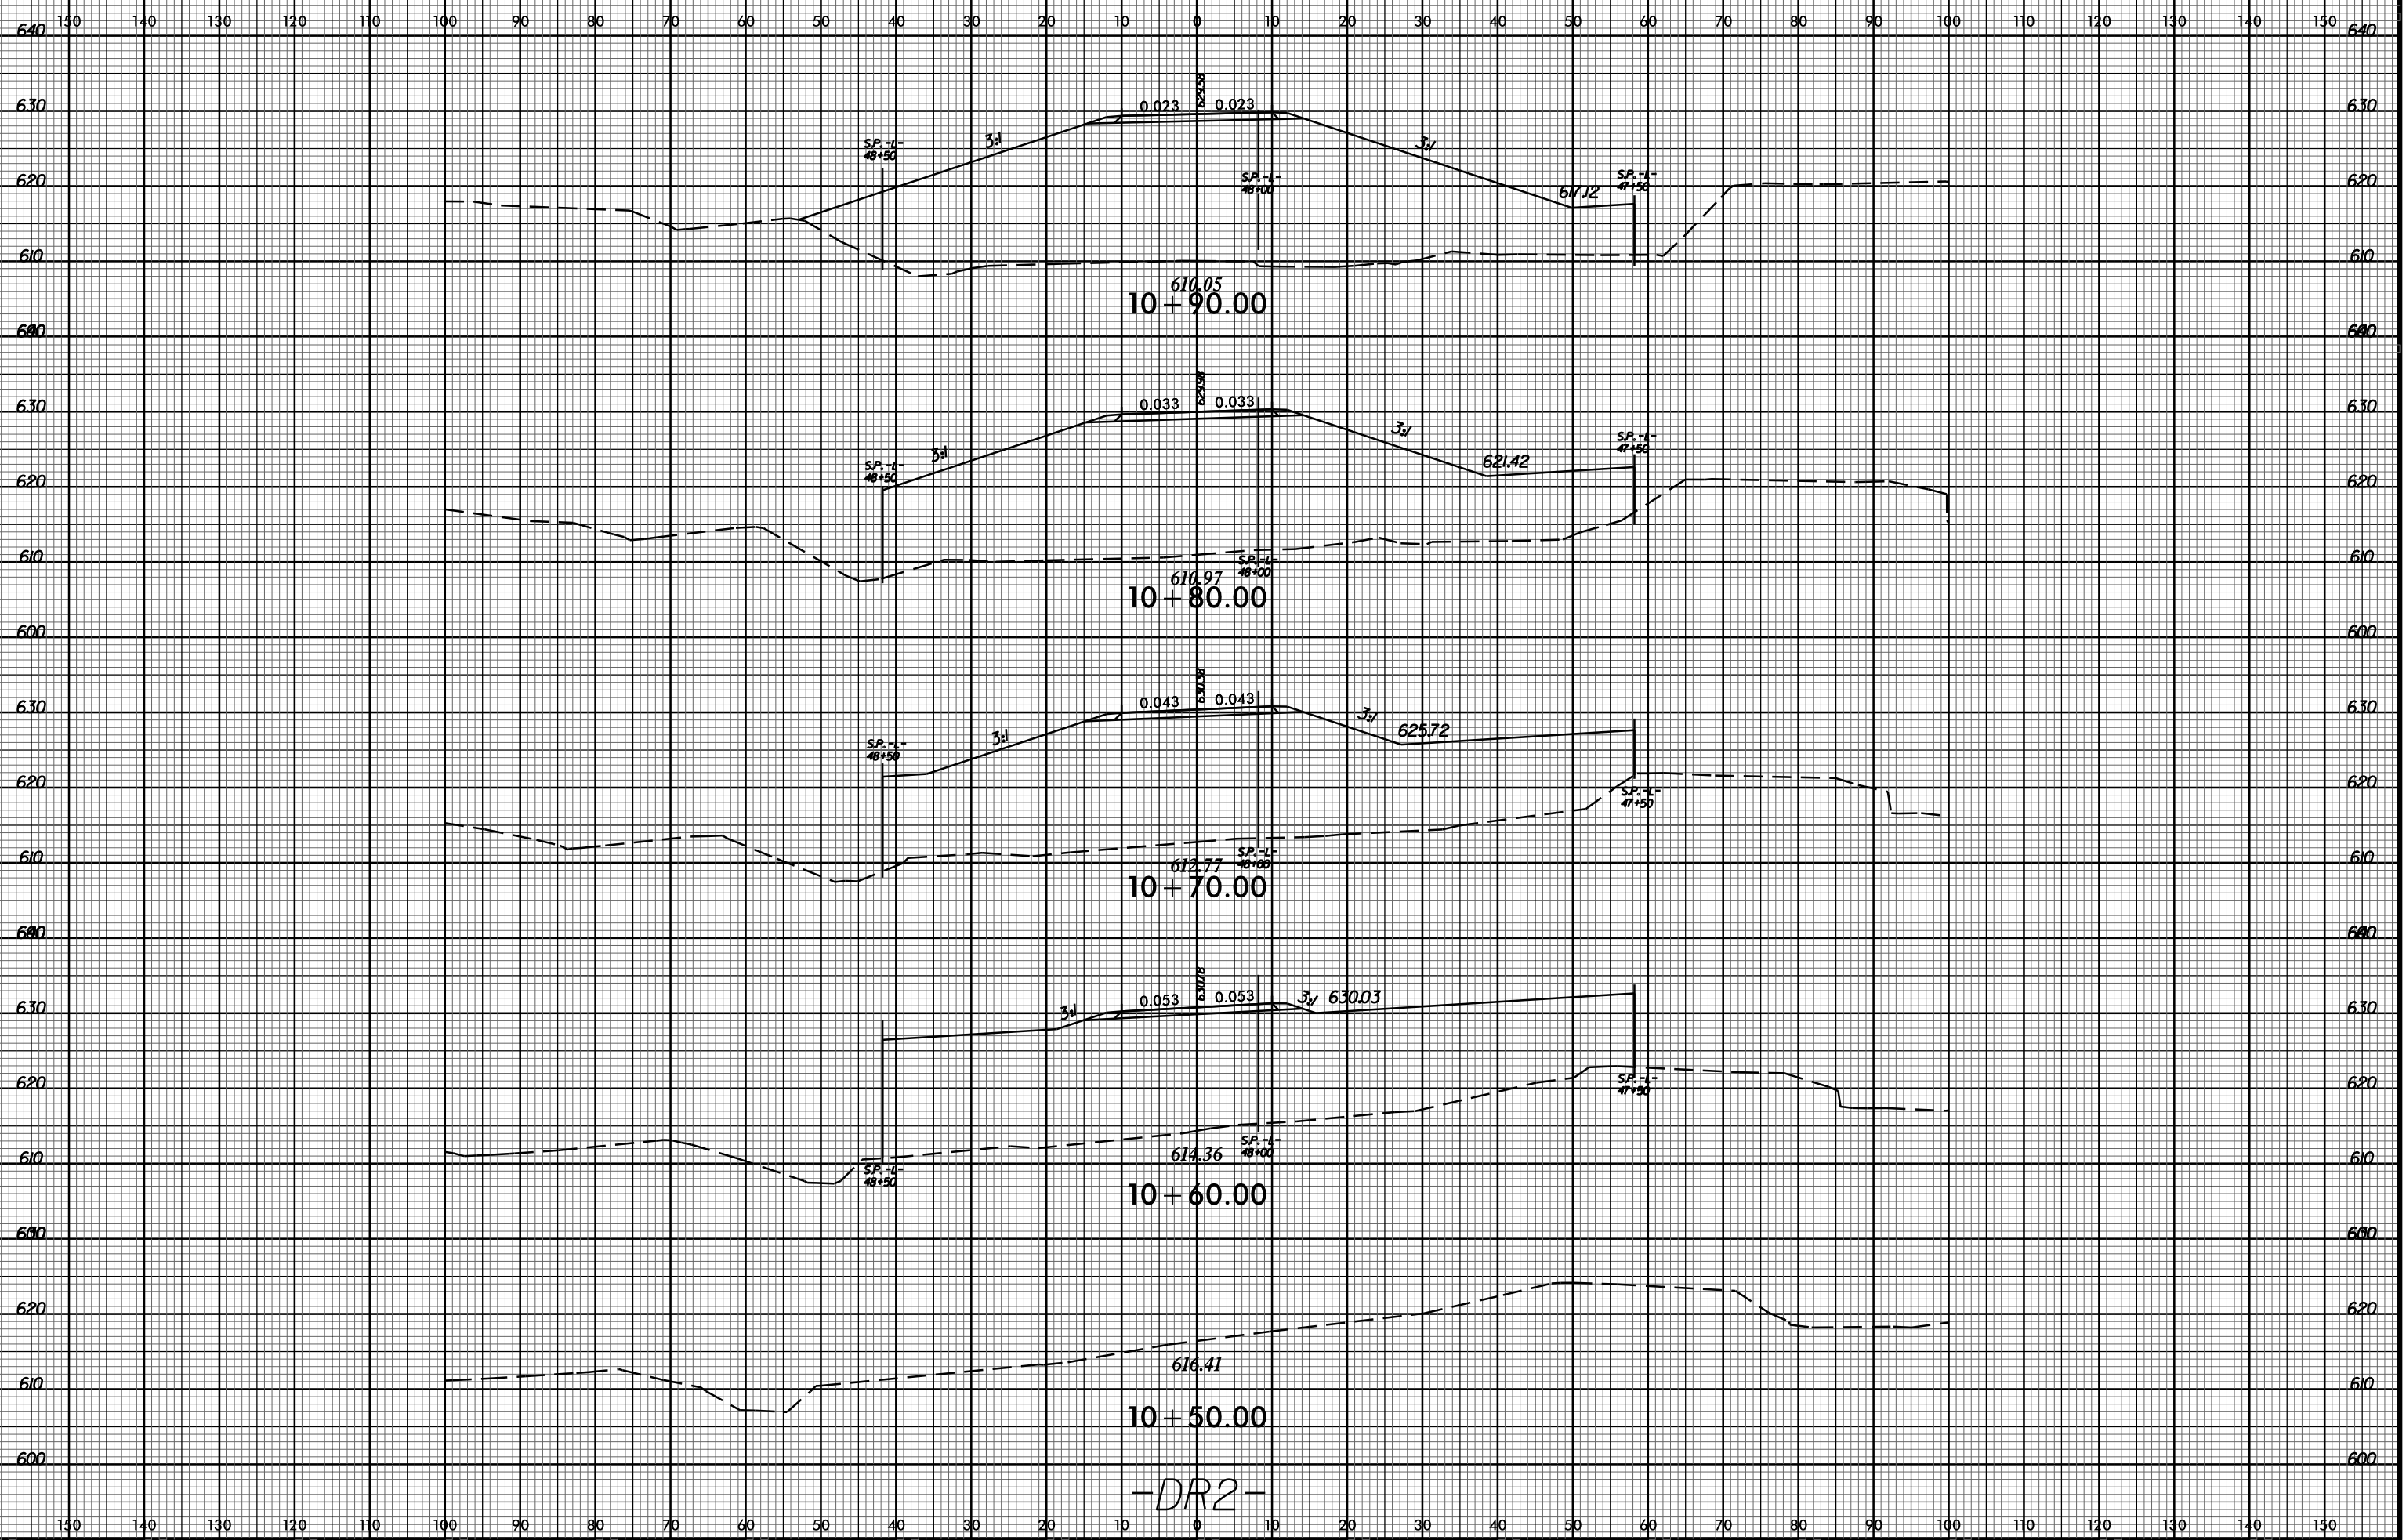

-DR2-

06-DEC-2016 10:58  
RAY\pcode\XSCV\U-3633\_Rduj\_xpl\_DR2.dgn  
\$\$\$\$USERNAME\$\$\$\$