


**This electronic collection of documents is provided
for the convenience of the user
and is Not a Certified Document –**

**The documents contained herein were originally issued
and sealed by the individuals whose names and license
numbers appear on each page, on the dates appearing
with their signature on that page.**

**This file or an individual page
shall not be considered a certified document.**

TIP PROJECT: U-3633

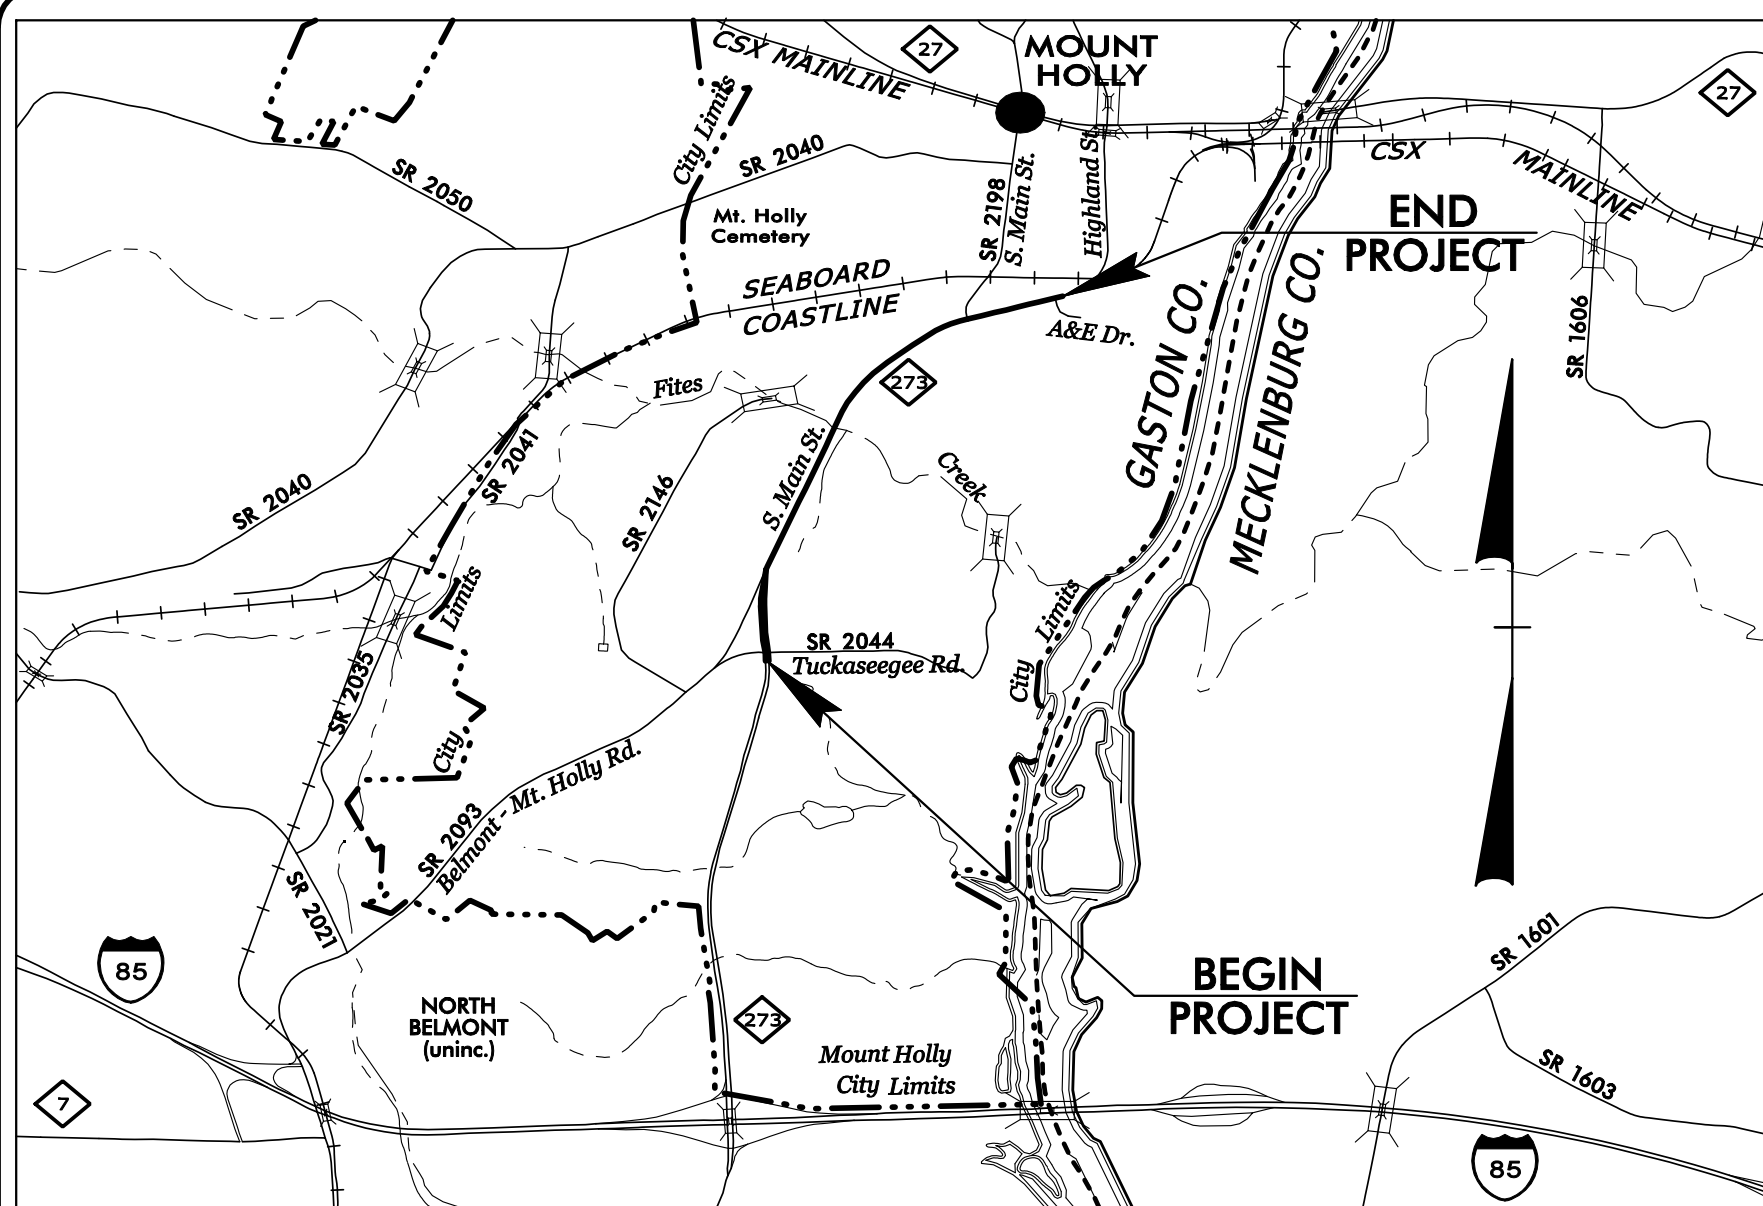

VICINITY MAP

STATE OF NORTH CAROLINA
DIVISION OF HIGHWAYS



**UTILITIES BY OTHERS PLANS
GASTON COUNTY**

**LOCATION: MOUNT HOLLY - NC 273 (SOUTH MAIN STREET)
FROM TUCKASEEGE ROAD AT BEATY DRIVE TO HIGHLAND
STREET AT A & G DRIVE**

TYPE OF WORK: POWER, TELECOM, NATURAL GAS AND CATV RELOCATIONS

T.I.P. NO.	SHEET NO.
U-3633	UO-1

NOTE:
ALL UTILITY WORK SHOWN ON THIS SHEET IS DONE BY OTHERS.
NO PAYMENT WILL BE MADE TO THE CONTRACTOR FOR UTILITY WORK SHOWN ON THIS SHEET.

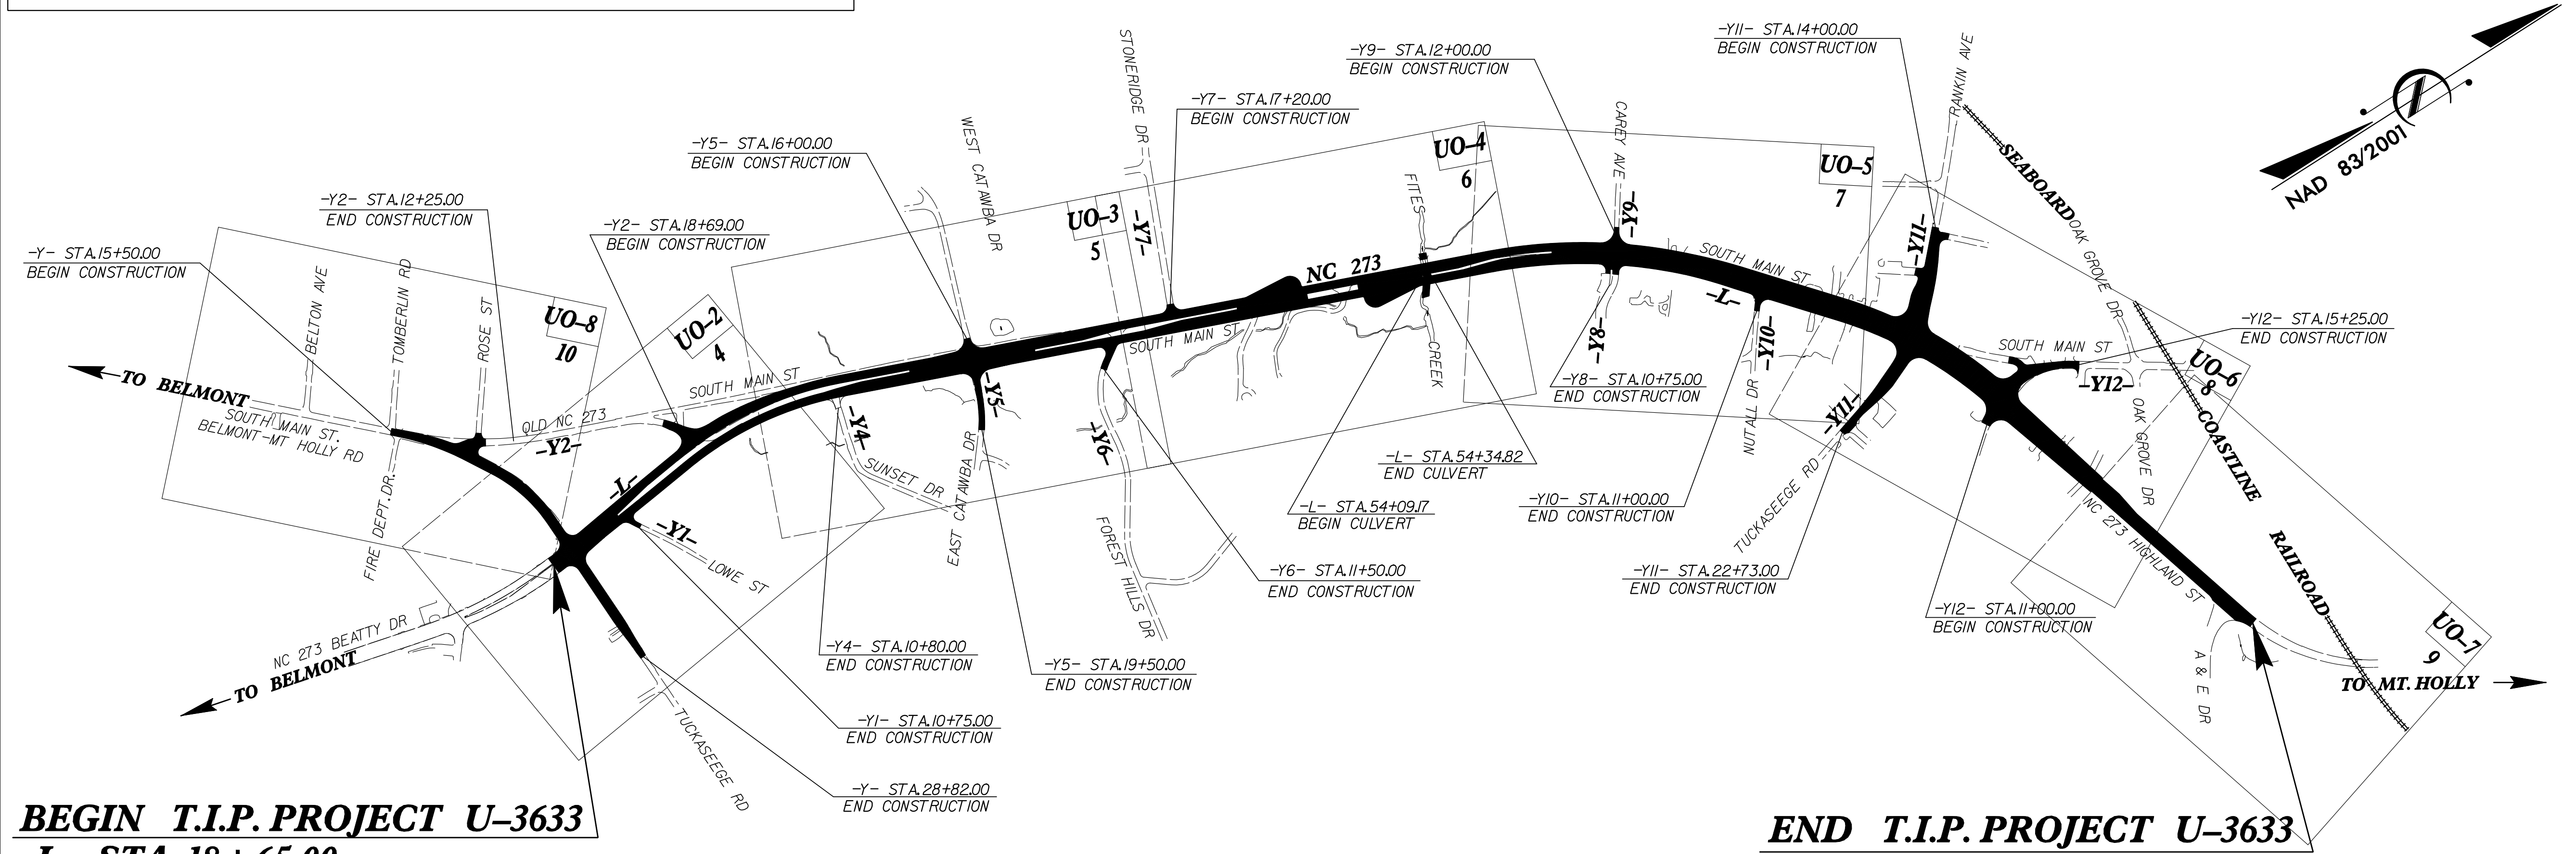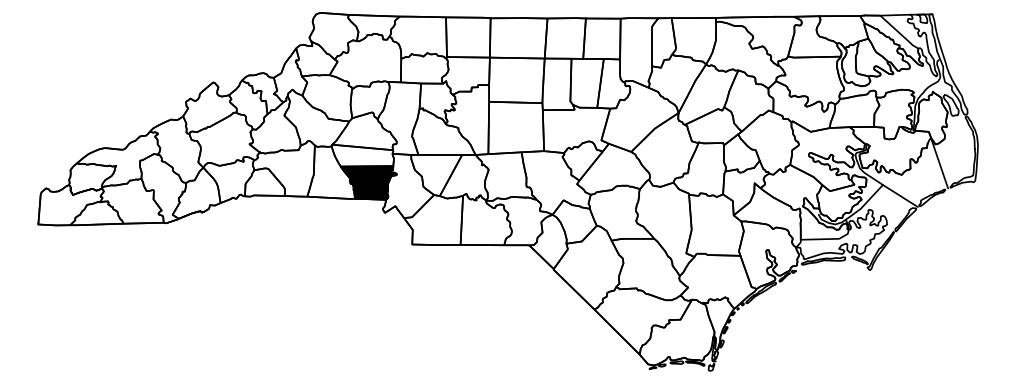


BEGIN T.I.P. PROJECT U-3633
-L- STA. 18 + 65.00

END T.I.P. PROJECT U-3633
-L- STA. 91 + 00.00

THIS IS NOT A CONTROL OF ACCESS PROJECT
THIS PROJECT IS WITHIN THE (MUNICIPAL BOUNDARIES) OF THE CITY OF MOUNT HOLLY

SUBMITTAL: 100% UBO PLANS
DATE: APRIL 24, 2017

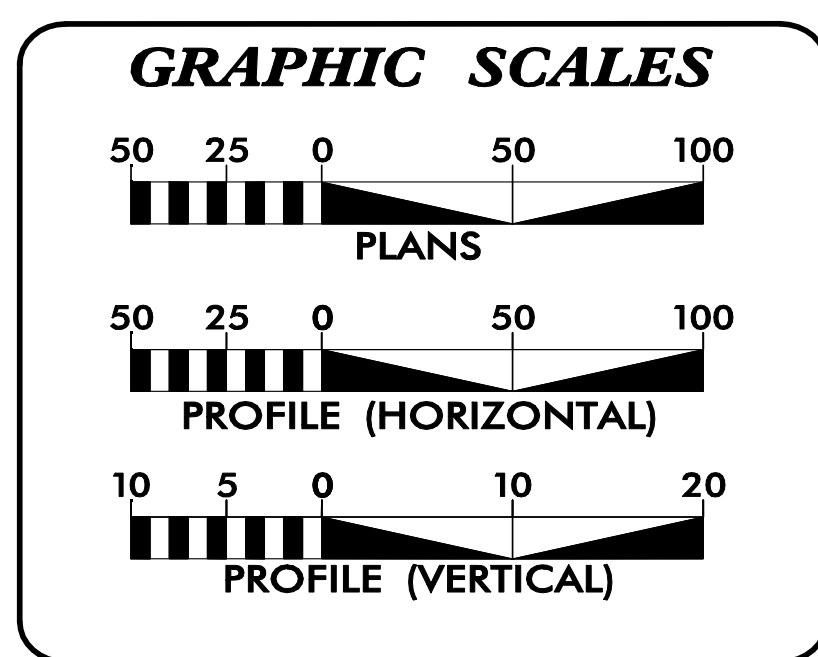

INDEX OF SHEETS

SHEET NO.:	DESCRIPTION:
UO-1	TITLE SHEET
UO-2 THRU UO-8	UBO PLAN SHEETS

UTILITY OWNERS WITH CONFLICTS

(A) Power Distribution - Duke Energy
(B) Telecommunications - AT&T
(C) Natural Gas - PSNC
(D) CATV - Charter /Time Warner Cable

PREPARED IN THE OFFICE OF:

AECOM

AECOM TECHNICAL SERVICES OF NORTH CAROLINA, INC.
701 CORPORATE CENTER DRIVE, SUITE 475, RALEIGH, NC 27607
919-854-6200 919-854-6259 (fax)
F - 0342

John Poetzsch, PE UTILITY PROJECT MANAGER
Gary Swinson PROJECT UTILITY COORDINATOR
Gary Swinson PROJECT UTILITY ENGINEER


**DIVISION OF HIGHWAYS
UTILITIES UNIT**
1555 MAIL SERVICES CENTER
RALEIGH, NC 27699-1555
PHONE (919) 707-6690
FAX (919) 250-4151

Carl Barclay, PE UTILITIES REGIONAL ENGINEER
James Swinson UTILITIES ENGINEER
Amy Dupree UTILITIES AREA COORDINATOR
Greg Sealy UTILITIES COORDINATOR

SYSTEM\$\$\$\$\$ DON\$\$\$\$\$ USERNAME\$\$\$\$\$

UTILITIES BY OTHERS

NOTE:
ALL PROPOSED UTILITY WORK SHOWN ON THIS SHEET WILL BE DONE BY OTHERS. NO PAYMENT WILL BE MADE TO THE CONTRACTOR FOR PROPOSED UTILITY WORK SHOWN ON THIS SHEET.

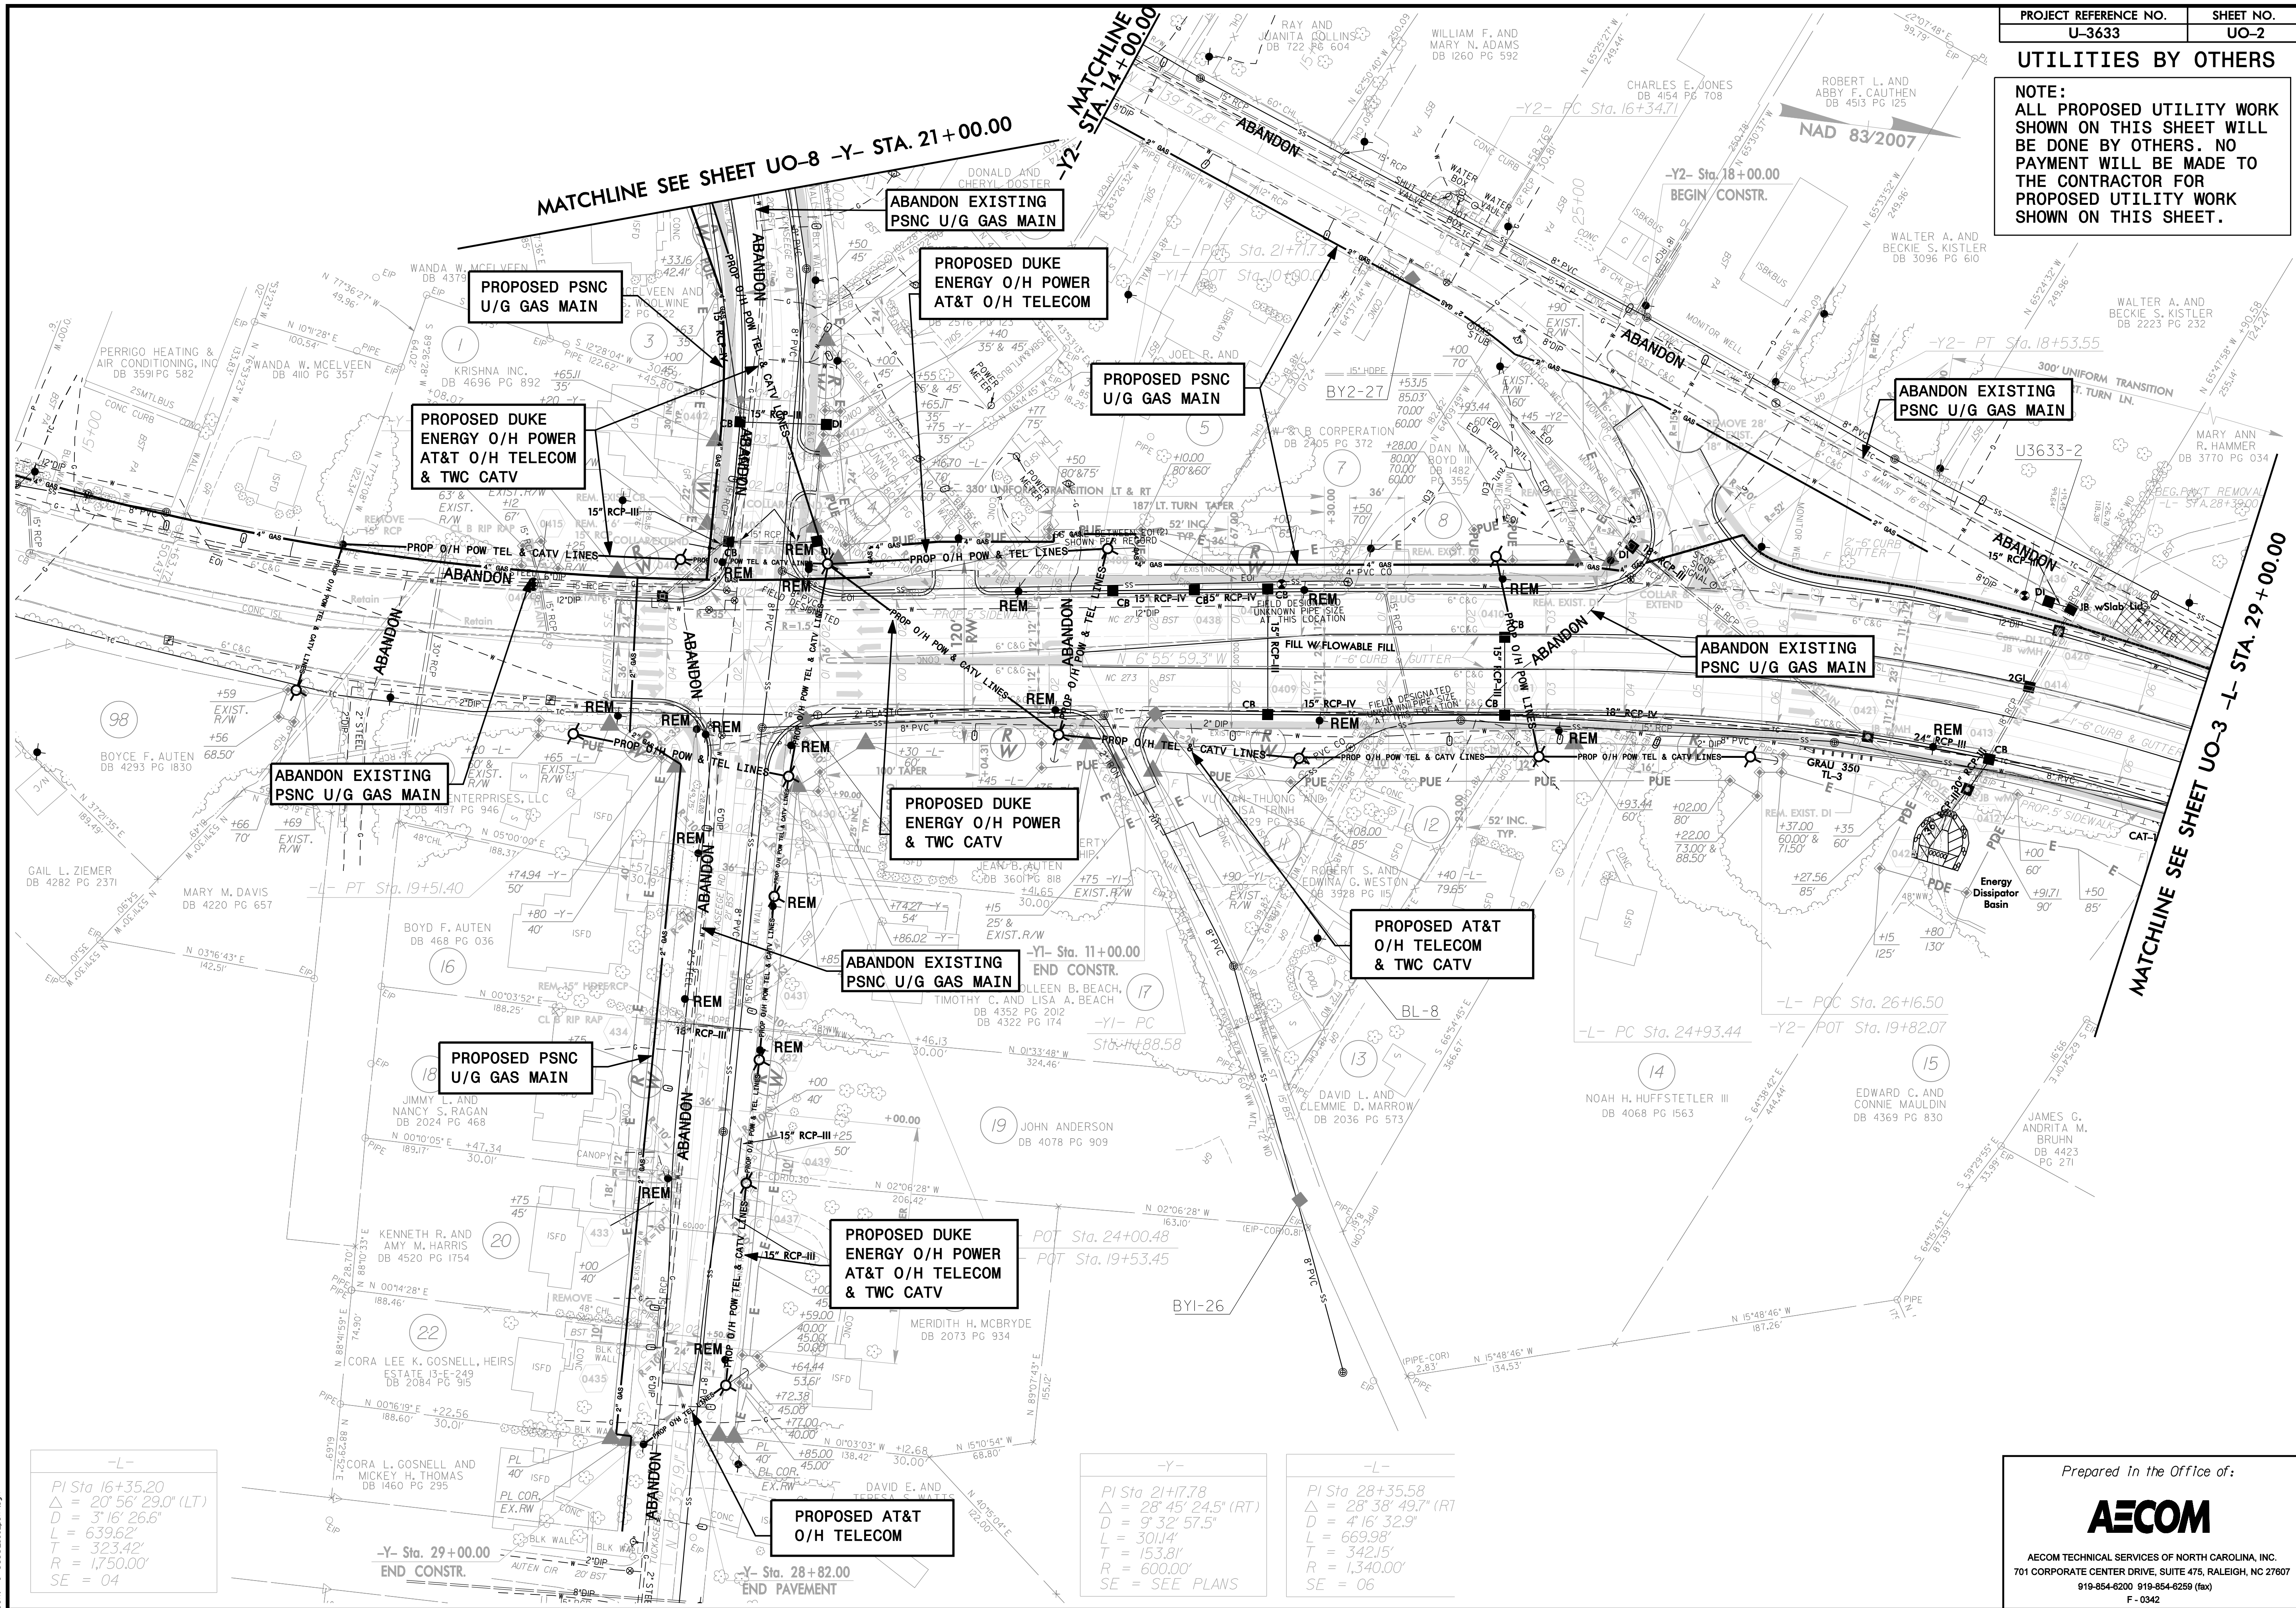

-L-
PI Sta 16+35.20
Δ = 20° 56' 29.0" (LT)
D = 3' 16' 26.6"
L = 639.62'
T = 323.42'
R = 1,750.00'
SE = 04

PROPOSED AT&T
O/H TELECOM


-Y-
PI Sta 21+7.78
Δ = 28° 45' 24.5" (RT)
D = 9' 32' 57.5"
L = 301.14'
T = 153.81'
R = 600.00'
SE = SEE PLANS

-L-
PI Sta 28+35.58
Δ = 28° 38' 49.7" (RT)
D = 4' 16' 32.9"
L = 669.98'
T = 342.15'
R = 1,340.00'
SE = 06

DATE: 11/24/2017
DRAWN: 03/28/13 JMM
CHECK: 03/28/13 JMM

UTILITIES BY OTHERS

NOTE:
ALL PROPOSED UTILITY WORK SHOWN ON THIS SHEET WILL BE DONE BY OTHERS. NO PAYMENT WILL BE MADE TO THE CONTRACTOR FOR PROPOSED UTILITY WORK SHOWN ON THIS SHEET.

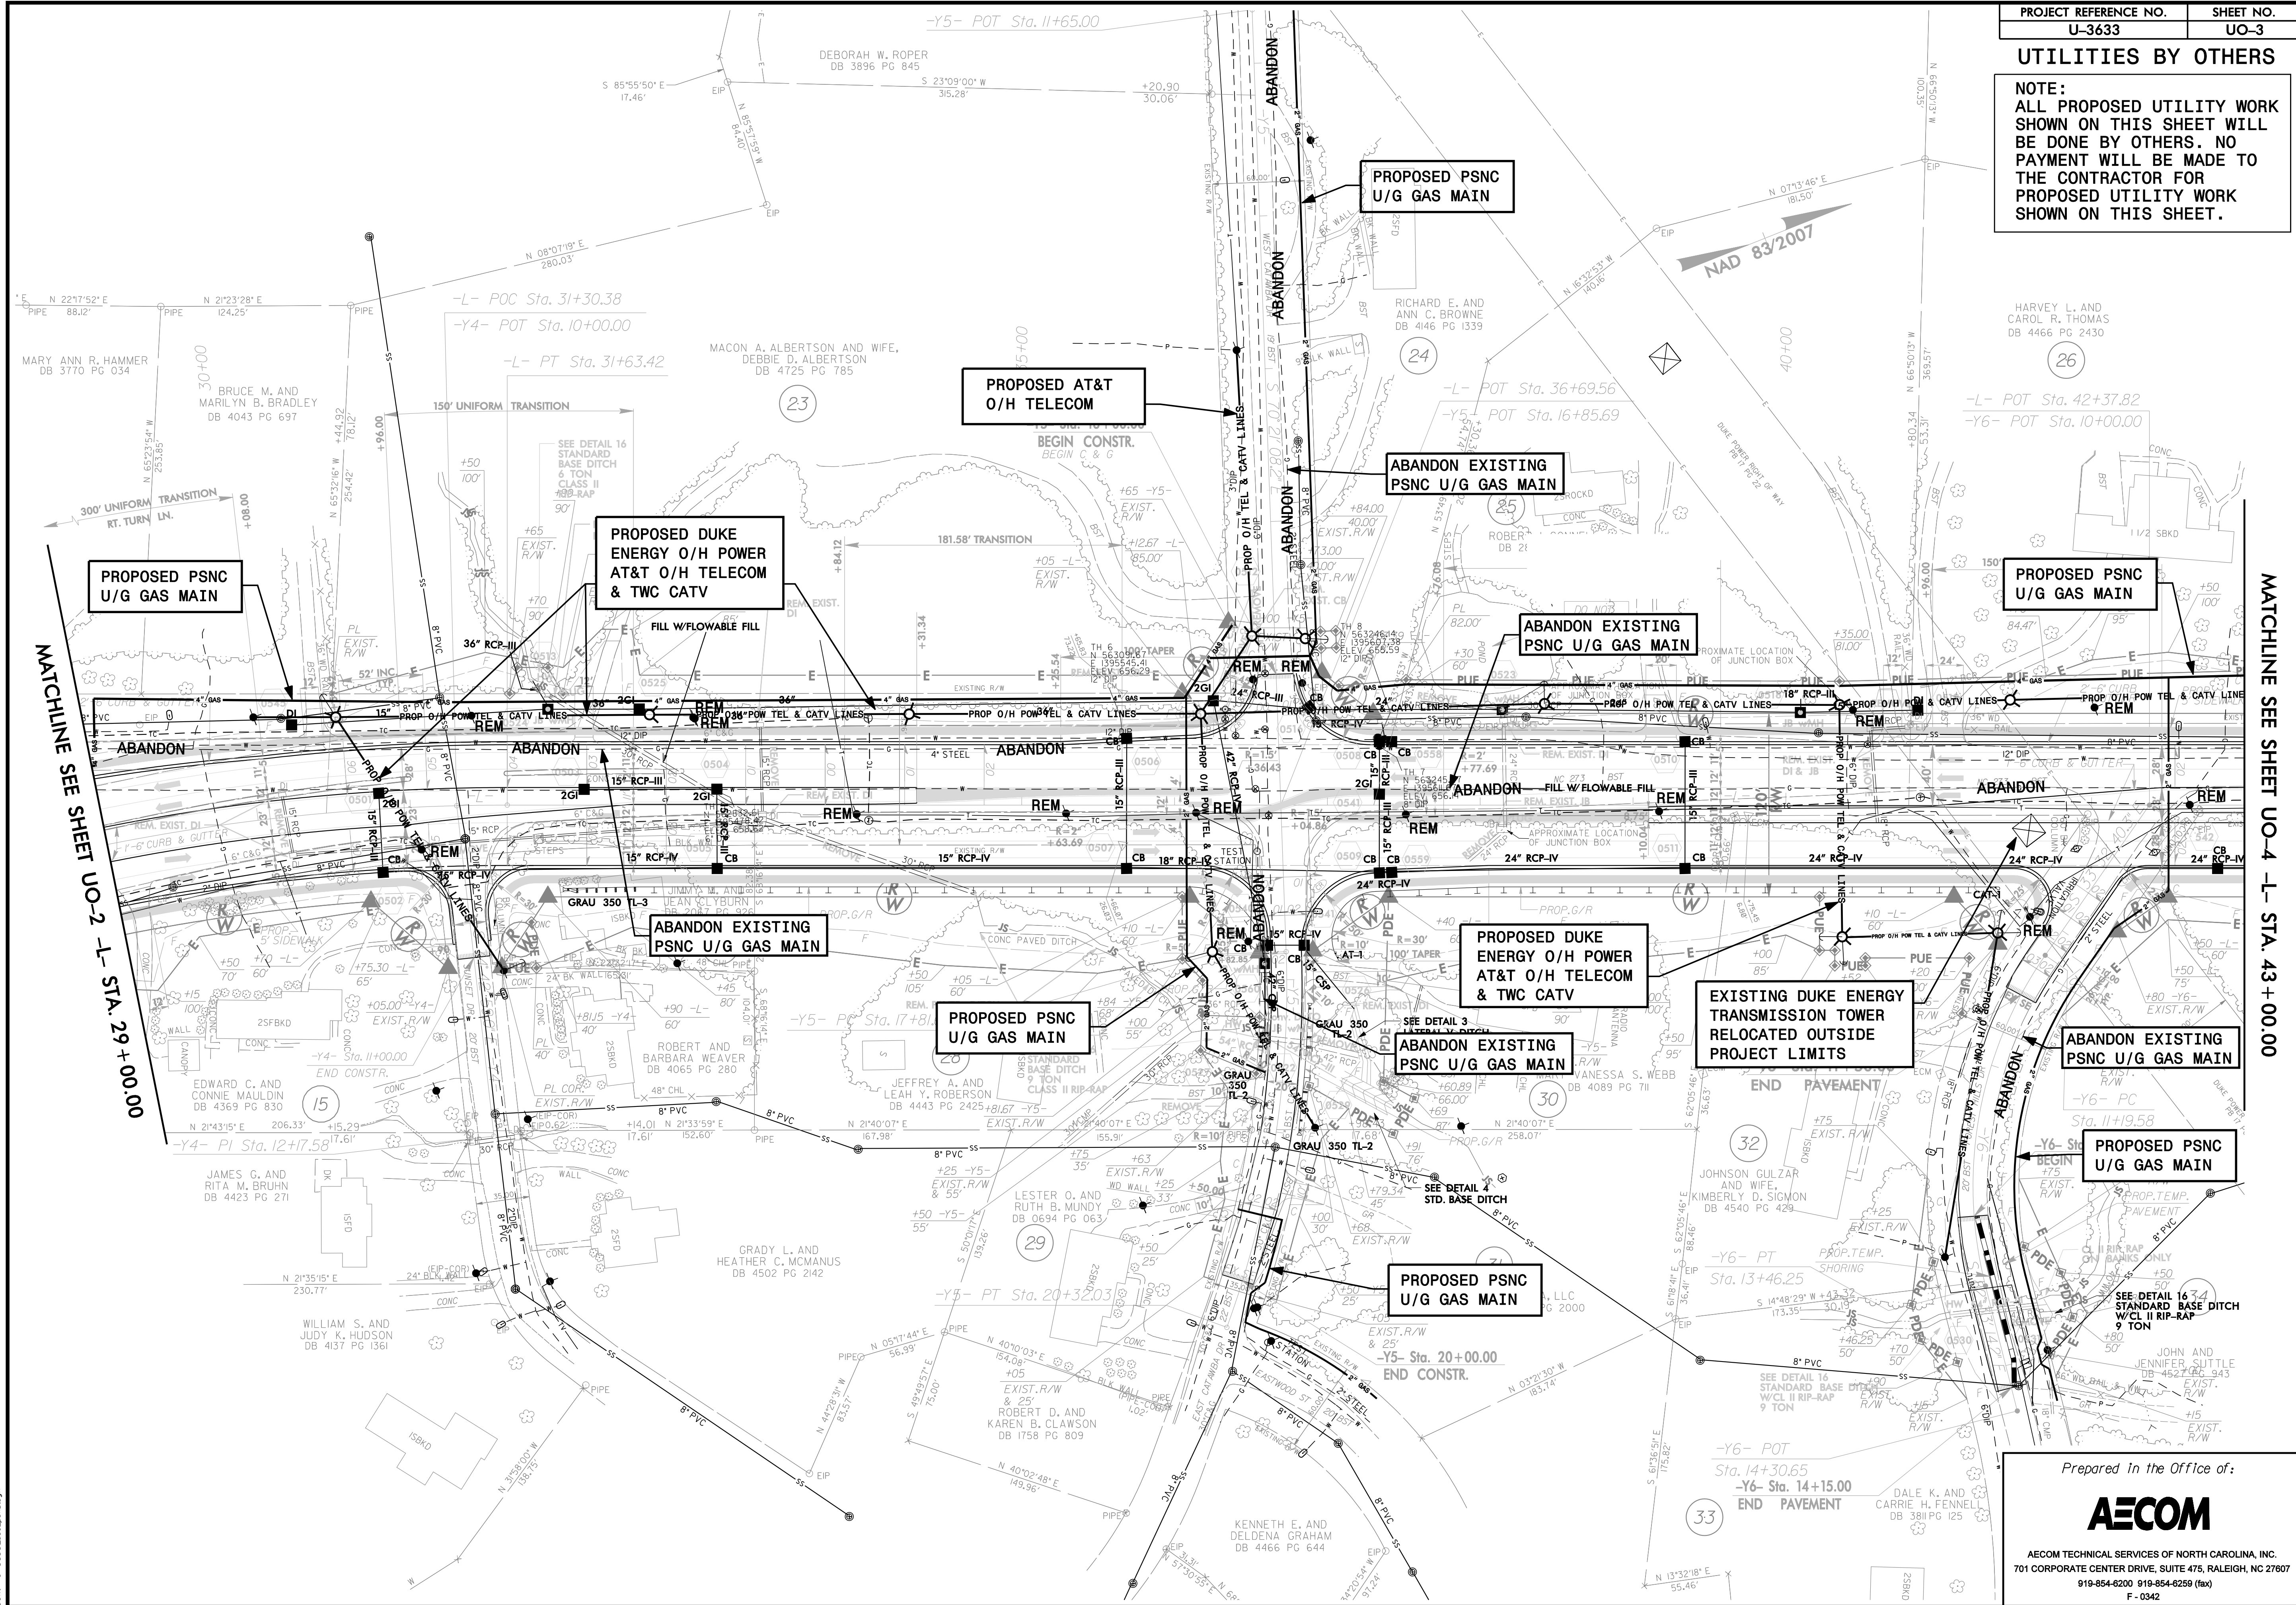

MATCHLINE SEE SHEET UO-2 -L- STA. 29+00.00

MATCHLINE SEE SHEET UO-4 -L- STA. 43+00.00

Prepared in the Office of:


AECOM

AECOM TECHNICAL SERVICES OF NORTH CAROLINA, INC.
701 CORPORATE CENTER DRIVE, SUITE 475, RALEIGH, NC 27607
919-854-6200 919-854-6259 (fax)
F - 0342

DATE: 12/24/2011
DRAWN: UO-3633_UO-3.dwg, part 5.dwg

UTILITIES BY OTHERS

NOTE:
ALL PROPOSED UTILITY WORK SHOWN ON THIS SHEET WILL BE DONE BY OTHERS. NO PAYMENT WILL BE MADE TO THE CONTRACTOR FOR PROPOSED UTILITY WORK SHOWN ON THIS SHEET.

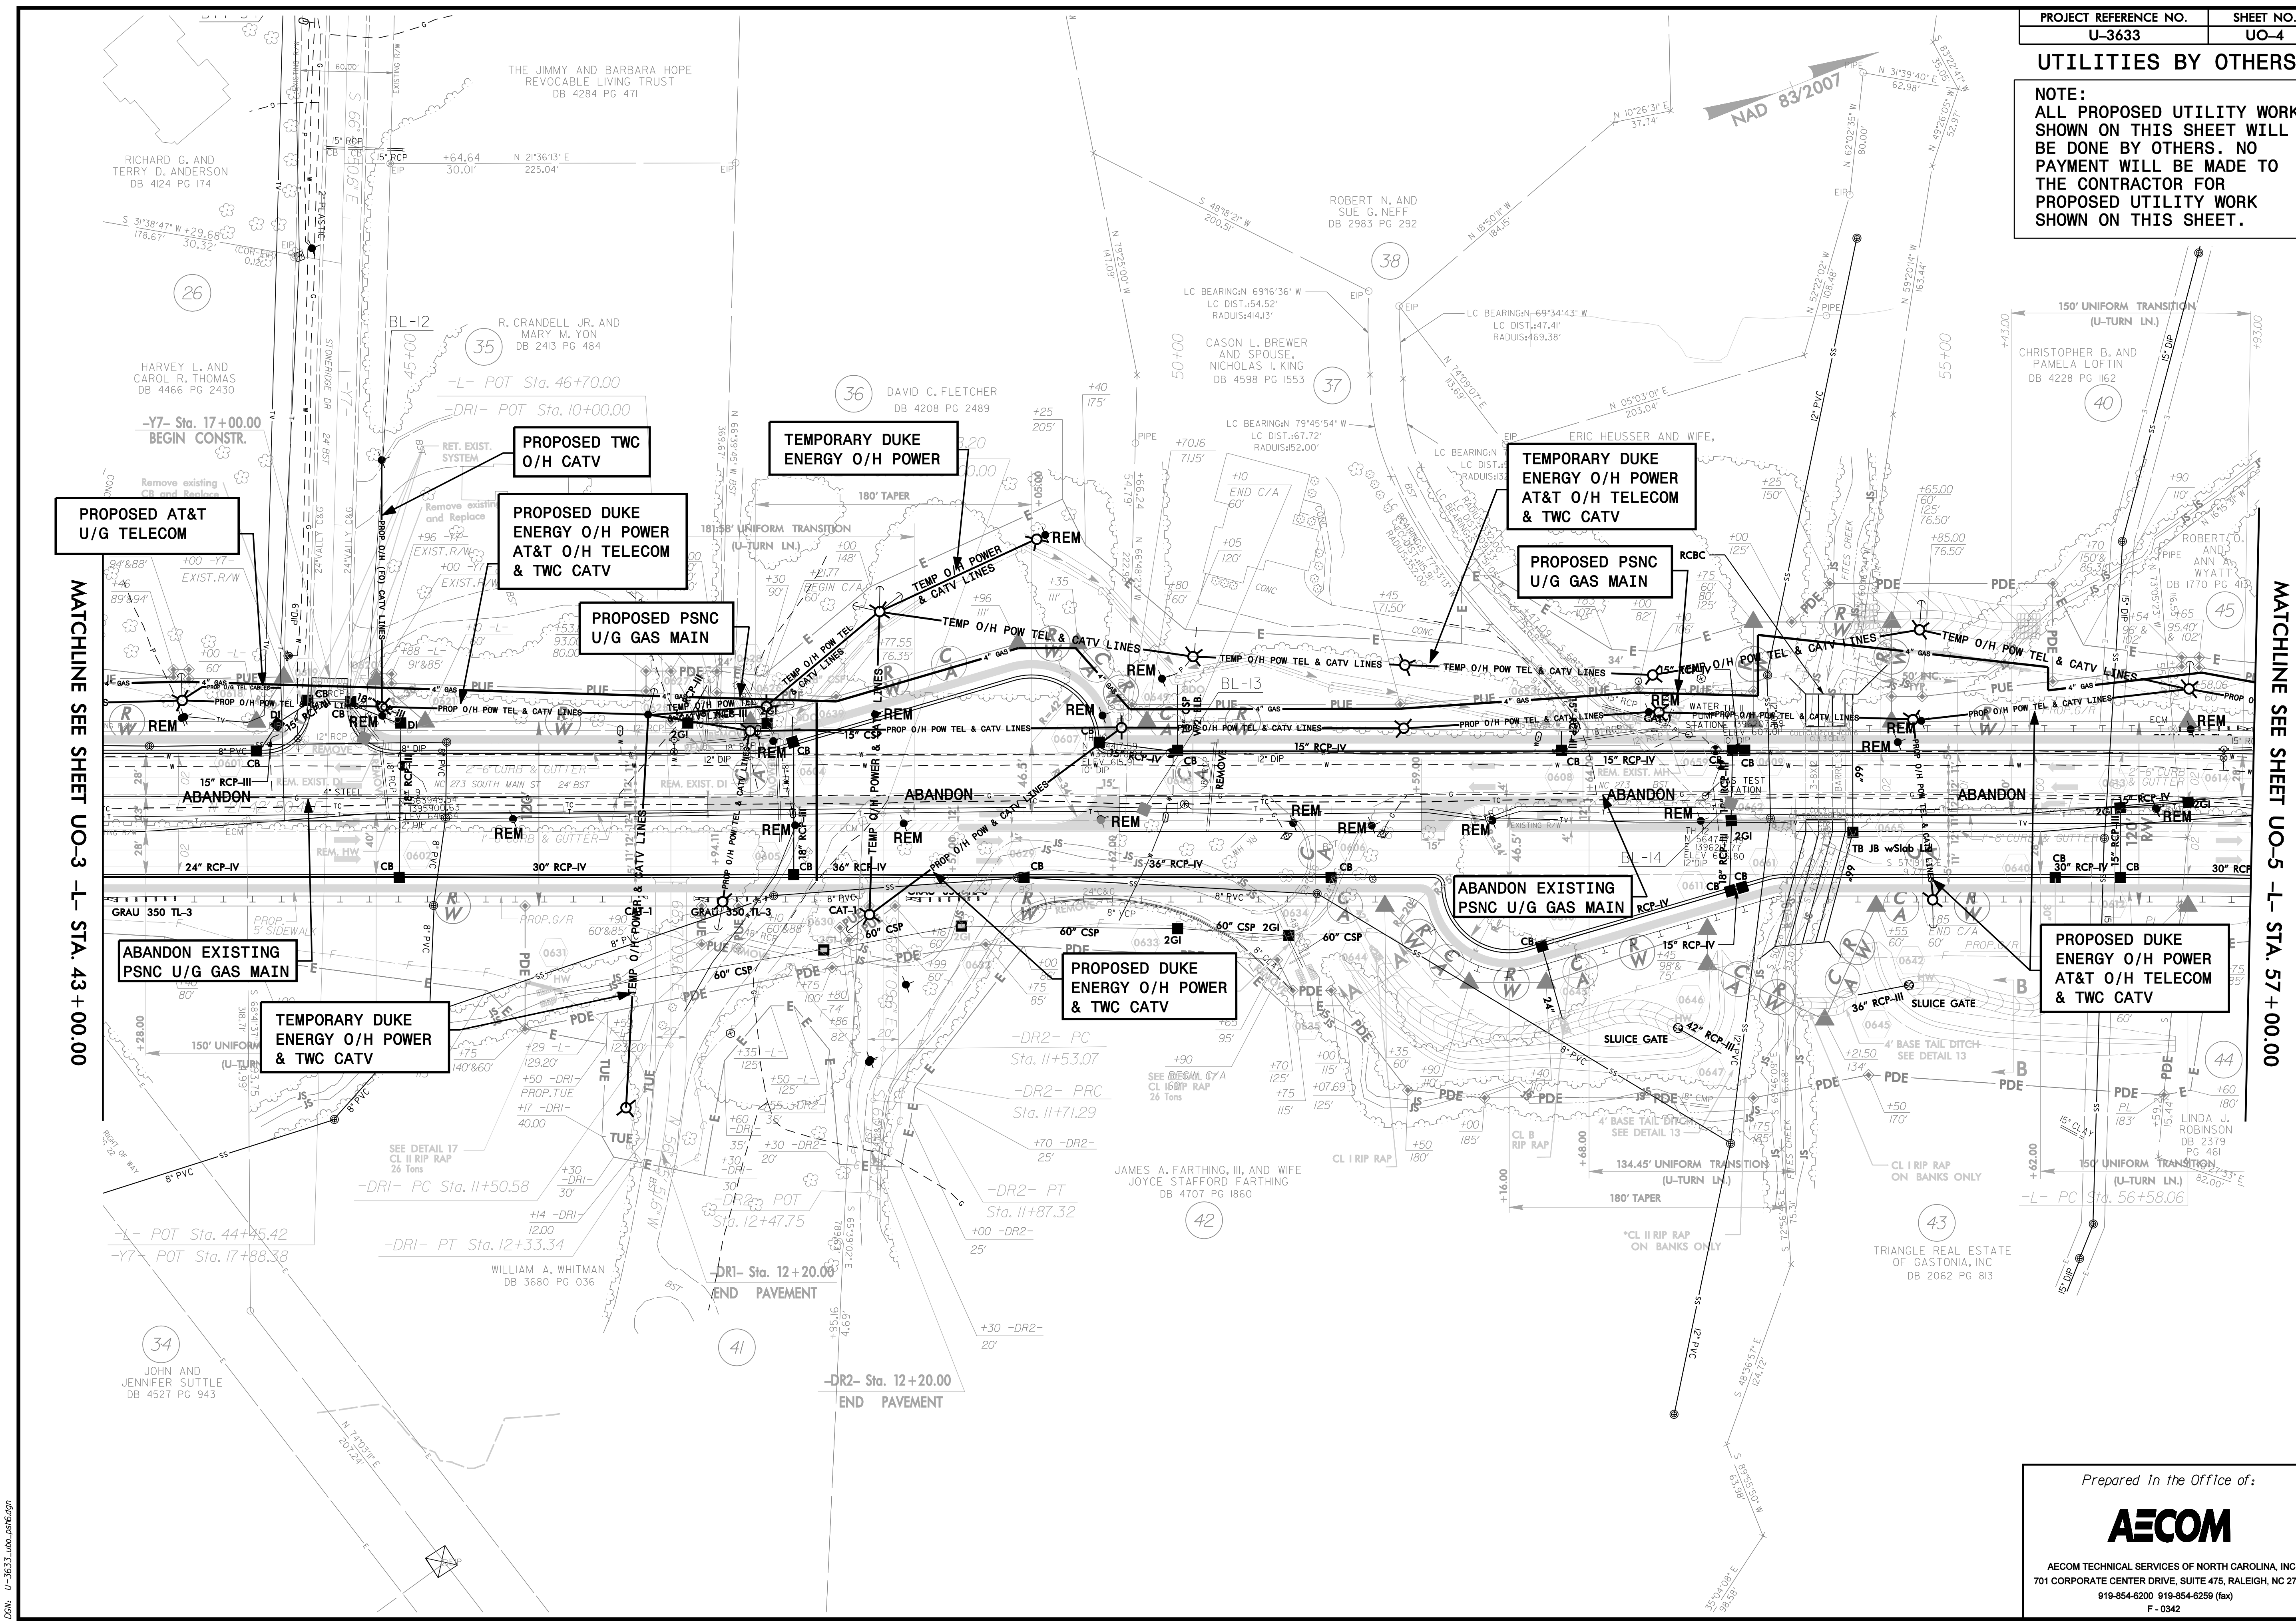

MATCHLINE SEE SHEET UO-3 -L- STA. 43+00.00


MATCHLINE SEE SHEET UO-5 -L- STA. 57+00.00

Prepared in the Office of:
AECOM
AECOM TECHNICAL SERVICES OF NORTH CAROLINA, INC.
701 CORPORATE CENTER DRIVE, SUITE 475, RALEIGH, NC 27607
919-854-6200 919-854-6259 (fax)
F - 0342

DATE: 11/24/2017
DRAWN: J. SUTTLE
CHECKED: J. SUTTLE

UTILITIES BY OTHERS

NOTE:
ALL PROPOSED UTILITY WORK SHOWN ON THIS SHEET WILL BE DONE BY OTHERS. NO PAYMENT WILL BE MADE TO THE CONTRACTOR FOR PROPOSED UTILITY WORK SHOWN ON THIS SHEET.

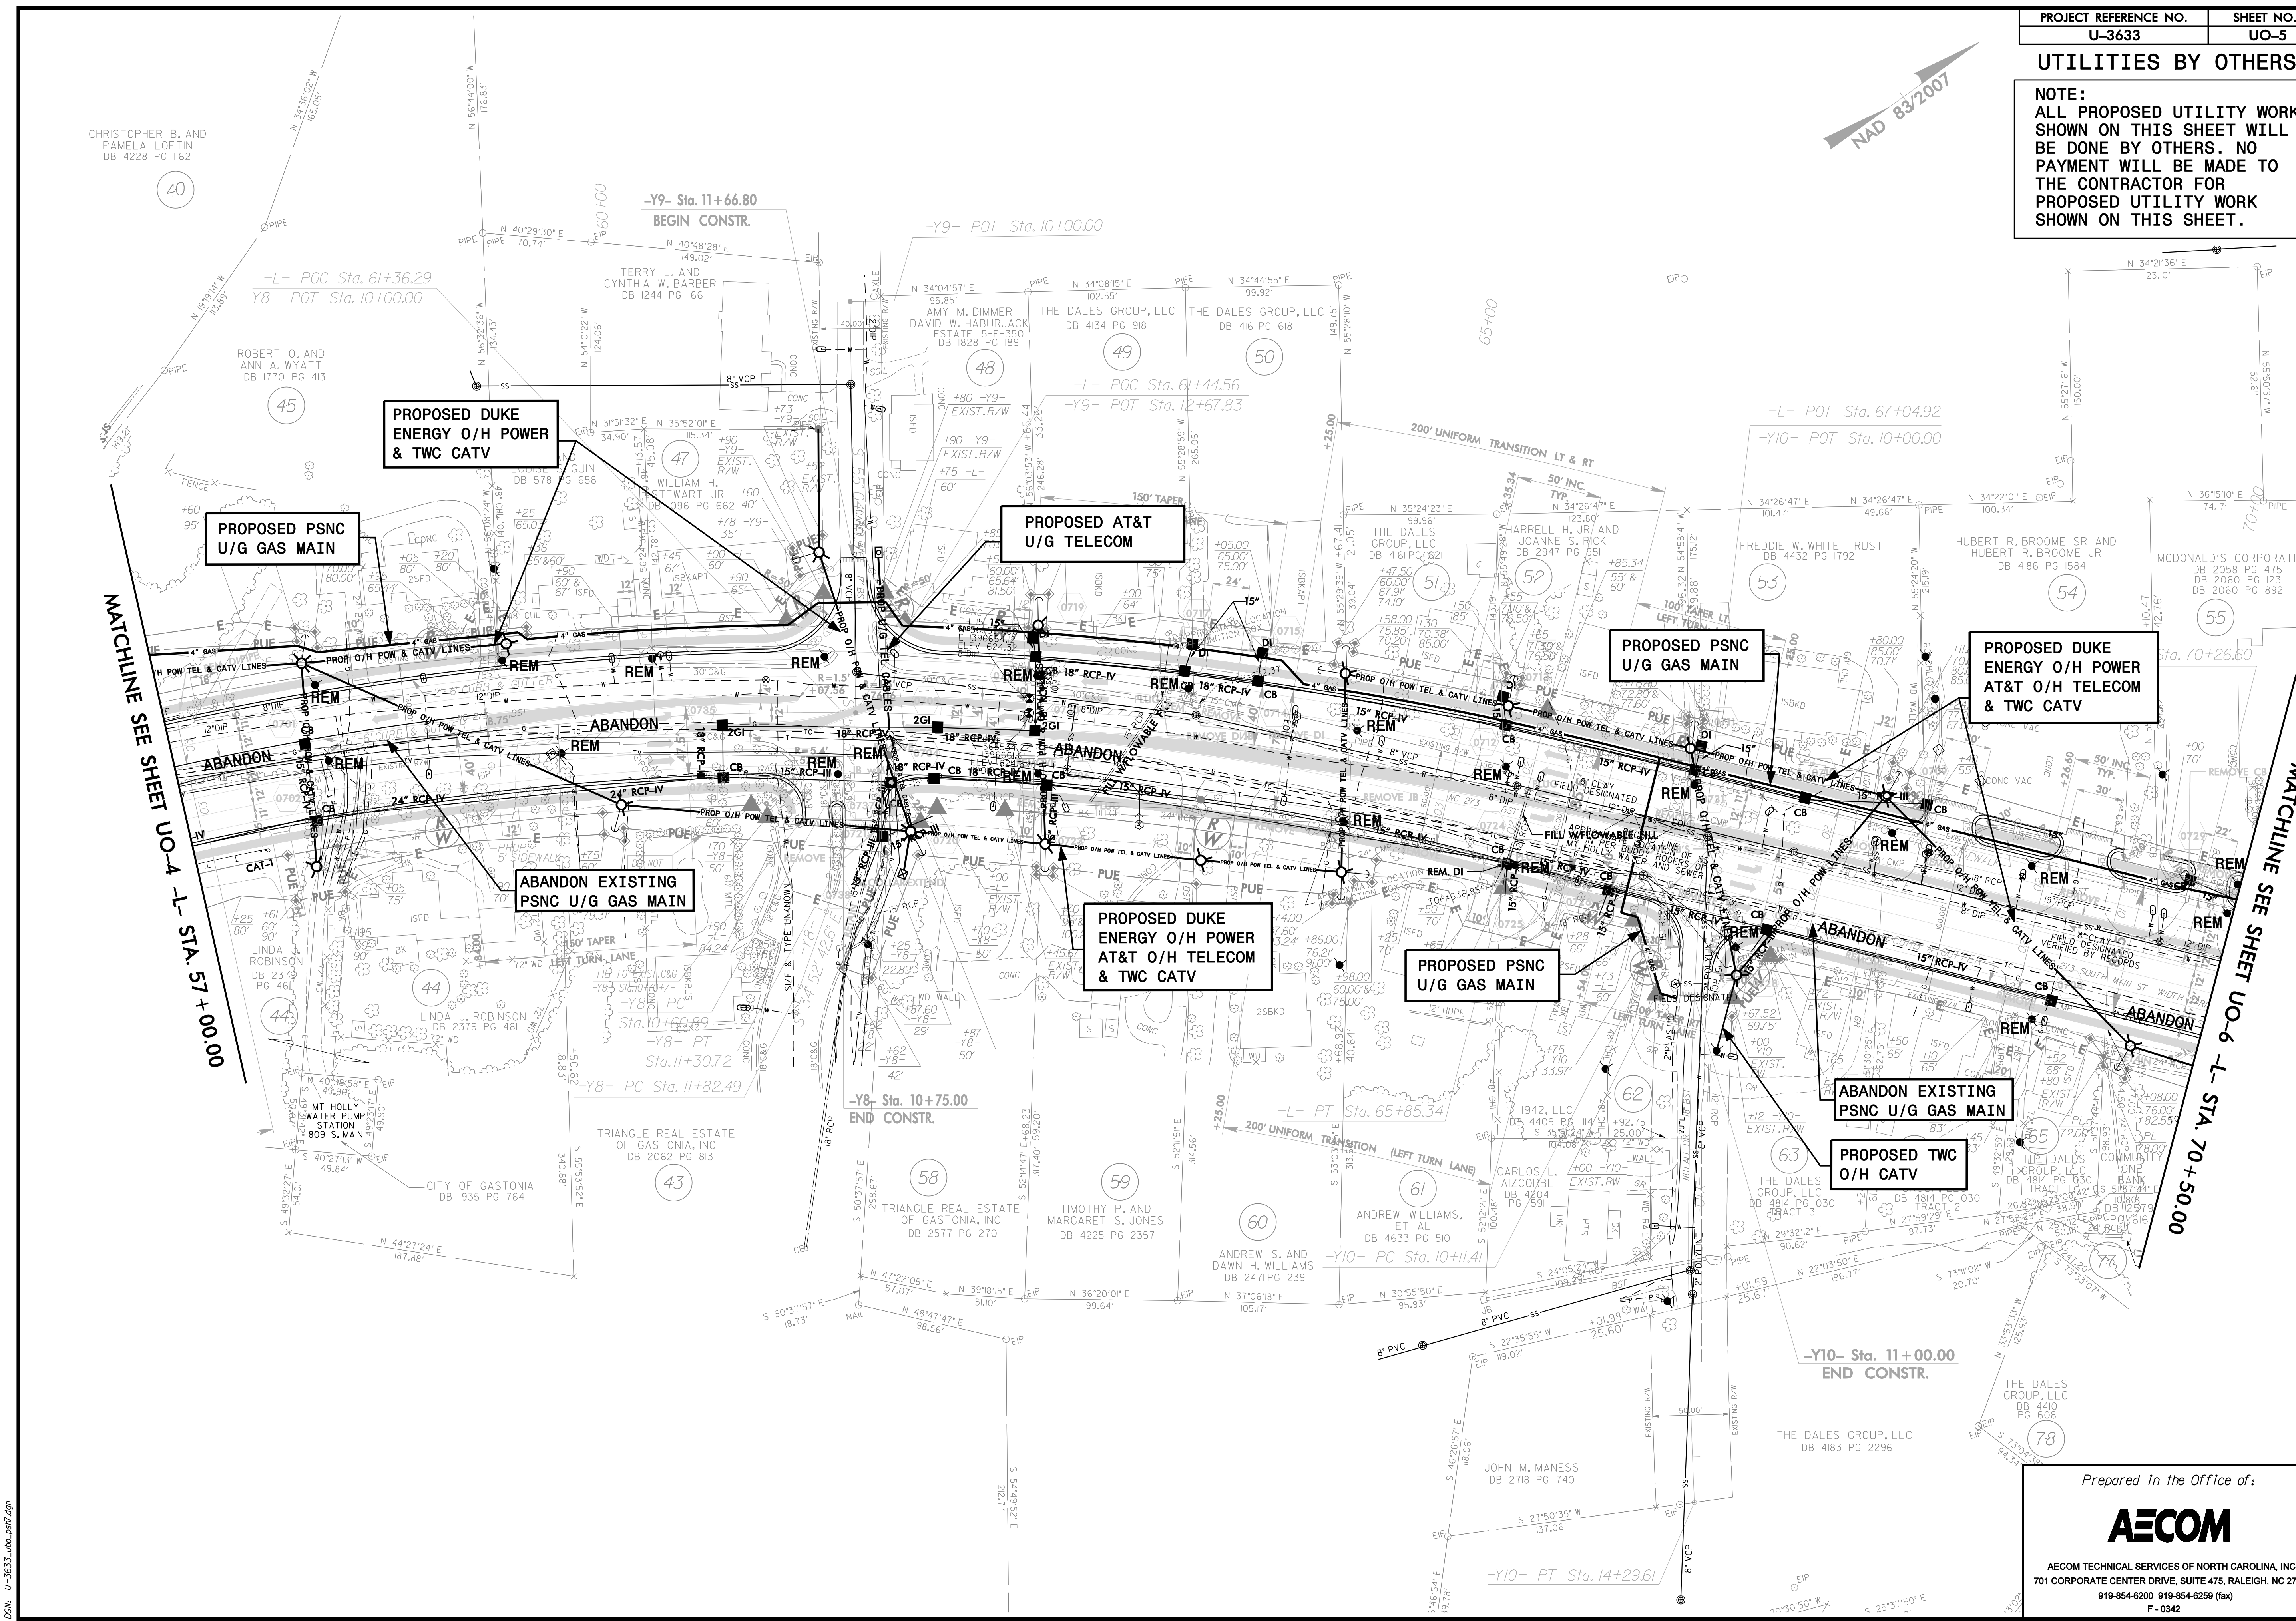

CHRISTOPHER B. AND PAMELA LOFTIN DB 4228 PG 162

ROBERT O. AND ANN A. WYATT DB 1770 PG 413

-Y9- Sta. 11+66.80 BEGIN CONSTR.

-Y9- POT Sta. 10+00.00

-L- POC Sta. 61+36.29
-Y8- POT Sta. 10+00.00

-L- POC Sta. 61+44.56
-Y9- POT Sta. 12+67.83

-L- POT Sta. 67+04.92
-Y10- POT Sta. 10+00.00

MATCHLINE SEE SHEET UO-4 -L- STA. 57+00.00

MATCHLINE SEE SHEET UO-6 -L- STA. 70+50.00

-Y8- PT Sta. 10+60.80
-Y8- PC Sta. 11+82.49

-Y8- Sta. 10+75.00 END CONSTR.


-L- PT Sta. 65+85.34

-Y10- Sta. 11+00.00 END CONSTR.

-Y10- PT Sta. 14+29.61

UTILITIES BY OTHERS

NOTE:
ALL PROPOSED UTILITY WORK SHOWN ON THIS SHEET WILL BE DONE BY OTHERS. NO PAYMENT WILL BE MADE TO THE CONTRACTOR FOR PROPOSED UTILITY WORK SHOWN ON THIS SHEET.

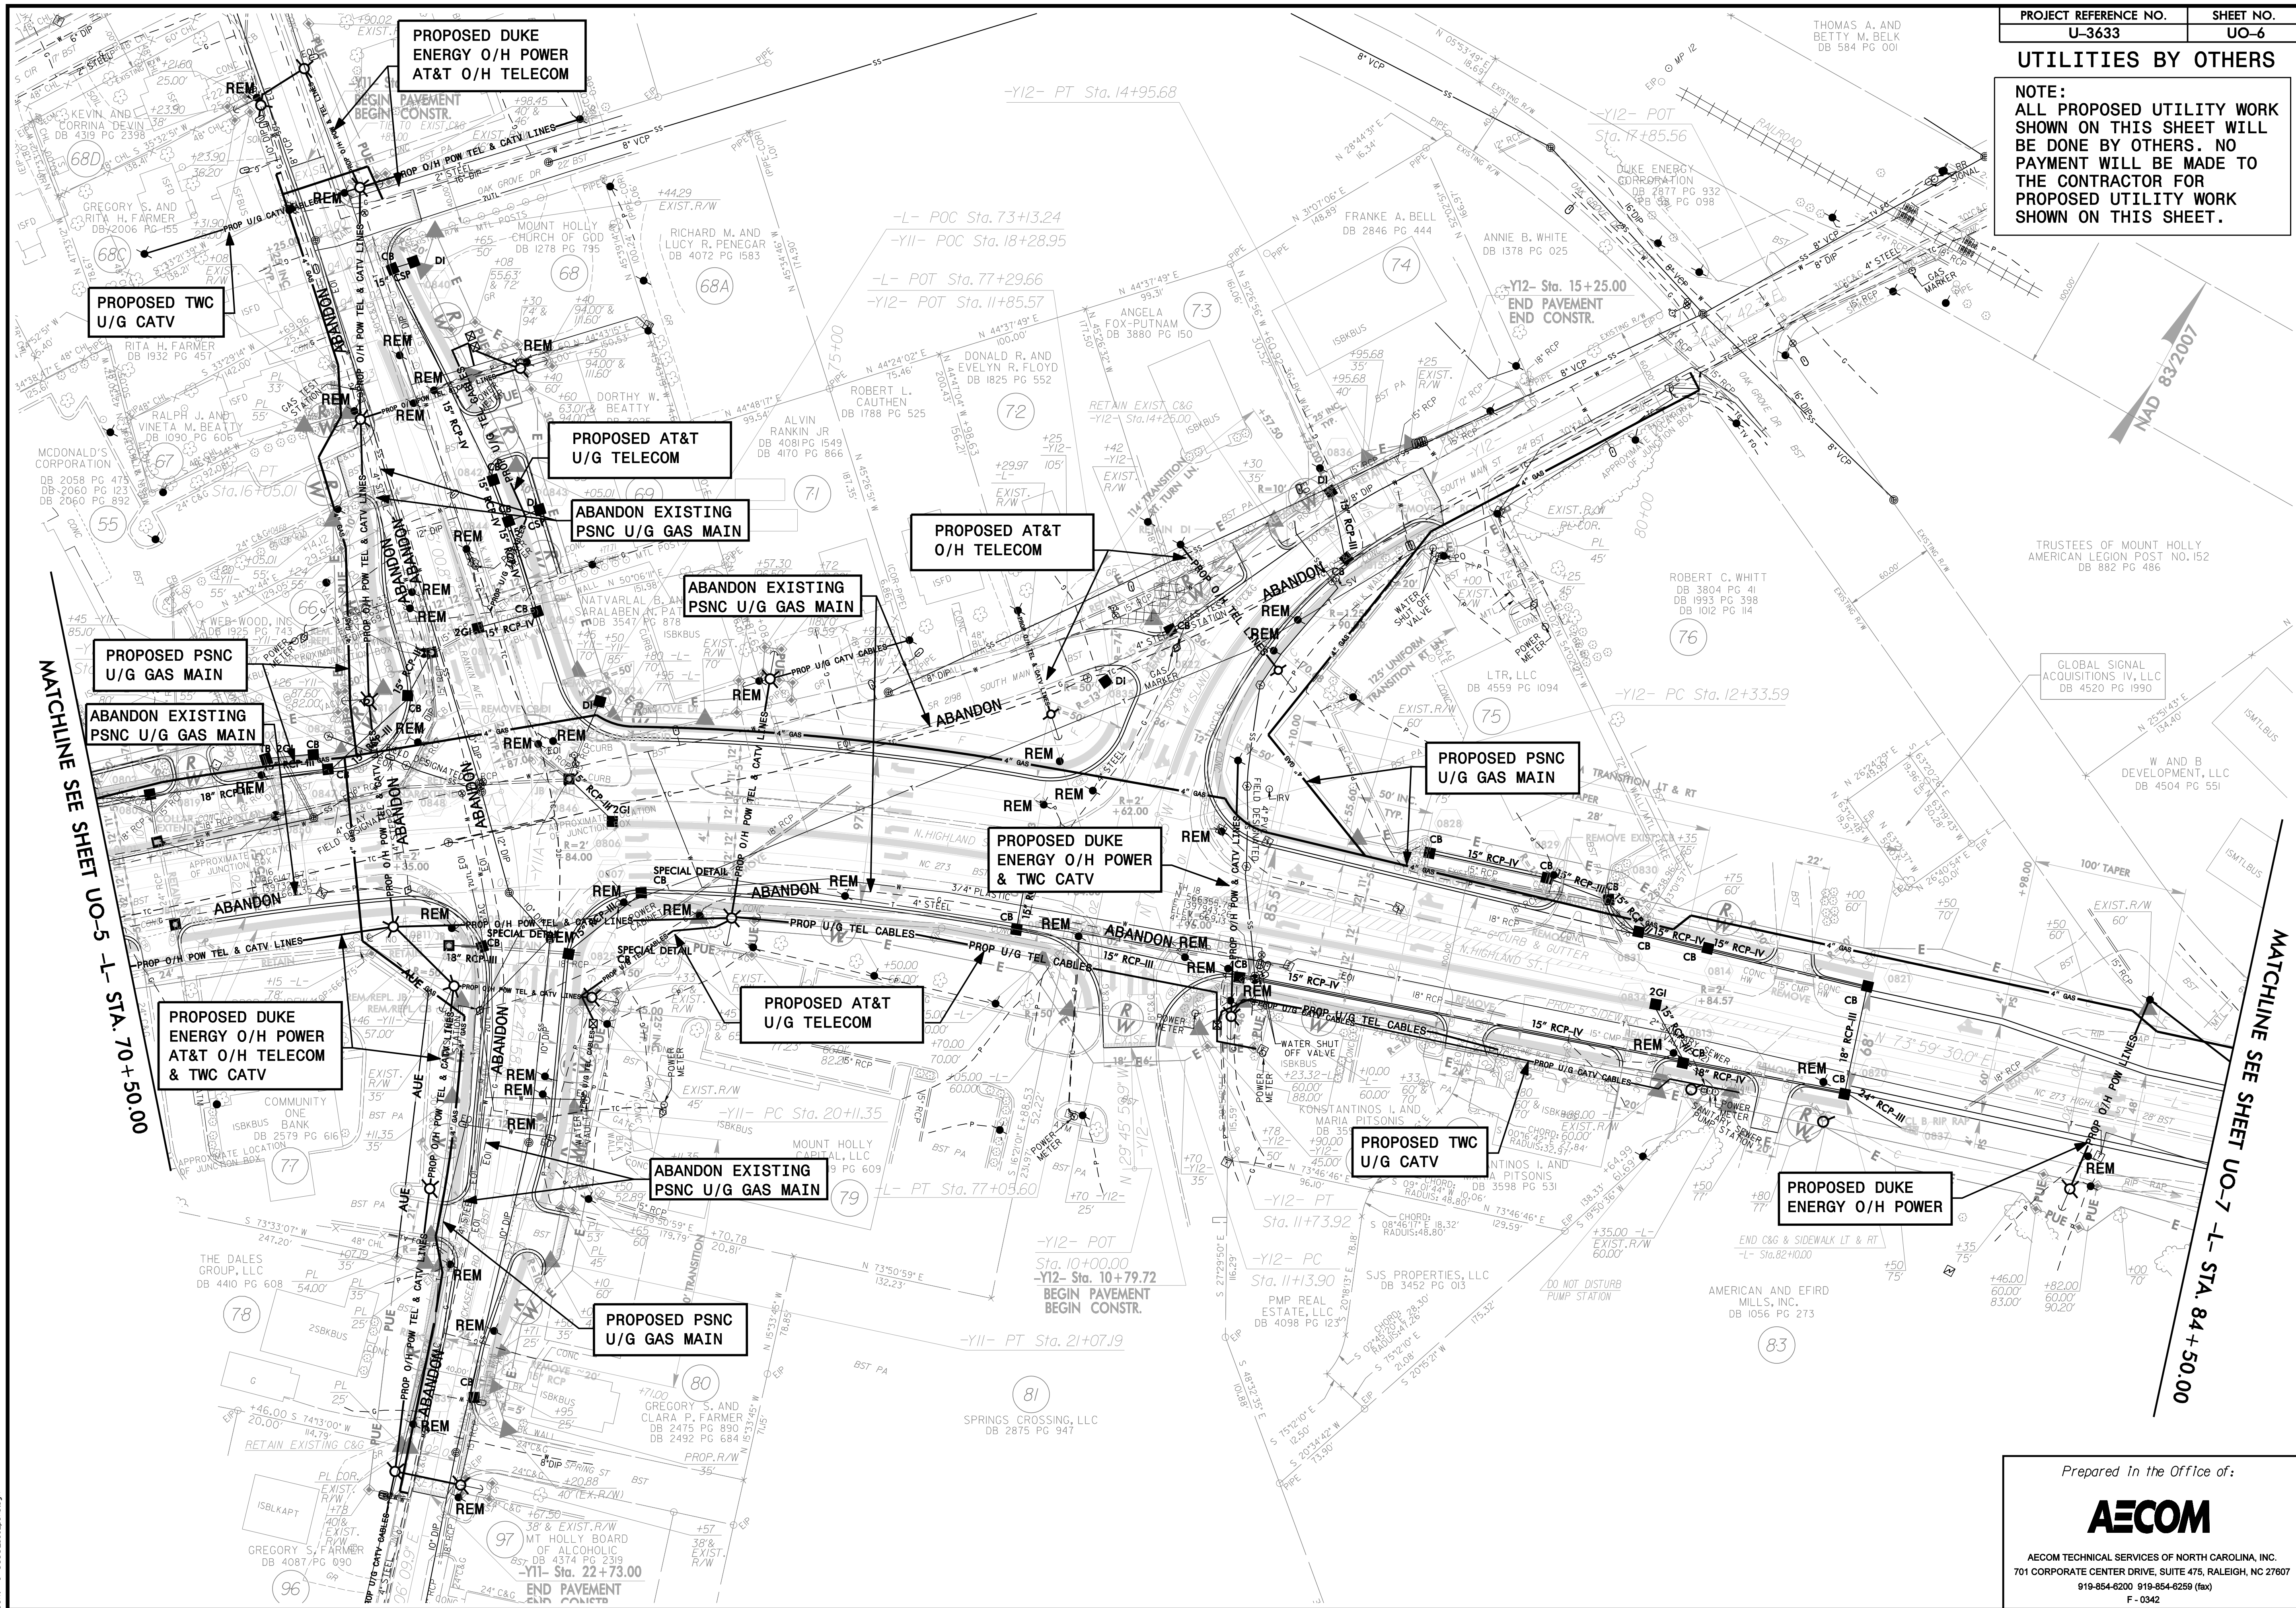

MATCHLINE SEE SHEET UO-5 -L- STA. 70+50.00

MATCHLINE SEE SHEET UO-7 -L- STA. 84+50.00

Prepared in the Office of:




AECOM TECHNICAL SERVICES OF NORTH CAROLINA, INC.
701 CORPORATE CENTER DRIVE, SUITE 475, RALEIGH, NC 27607
919-854-6200 919-854-6259 (fax)
F - 0342

DATE: 12/24/2017
DRAWN: J. B. BROWN, J. B. BROWN
CHECKED: J. B. BROWN, J. B. BROWN

UTILITIES BY OTHERS

NOTE:
ALL PROPOSED UTILITY WORK SHOWN ON THIS SHEET WILL BE DONE BY OTHERS. NO PAYMENT WILL BE MADE TO THE CONTRACTOR FOR PROPOSED UTILITY WORK SHOWN ON THIS SHEET.

MATCHLINE SEE SHEET UO-6 -L- STA. 84+50.00

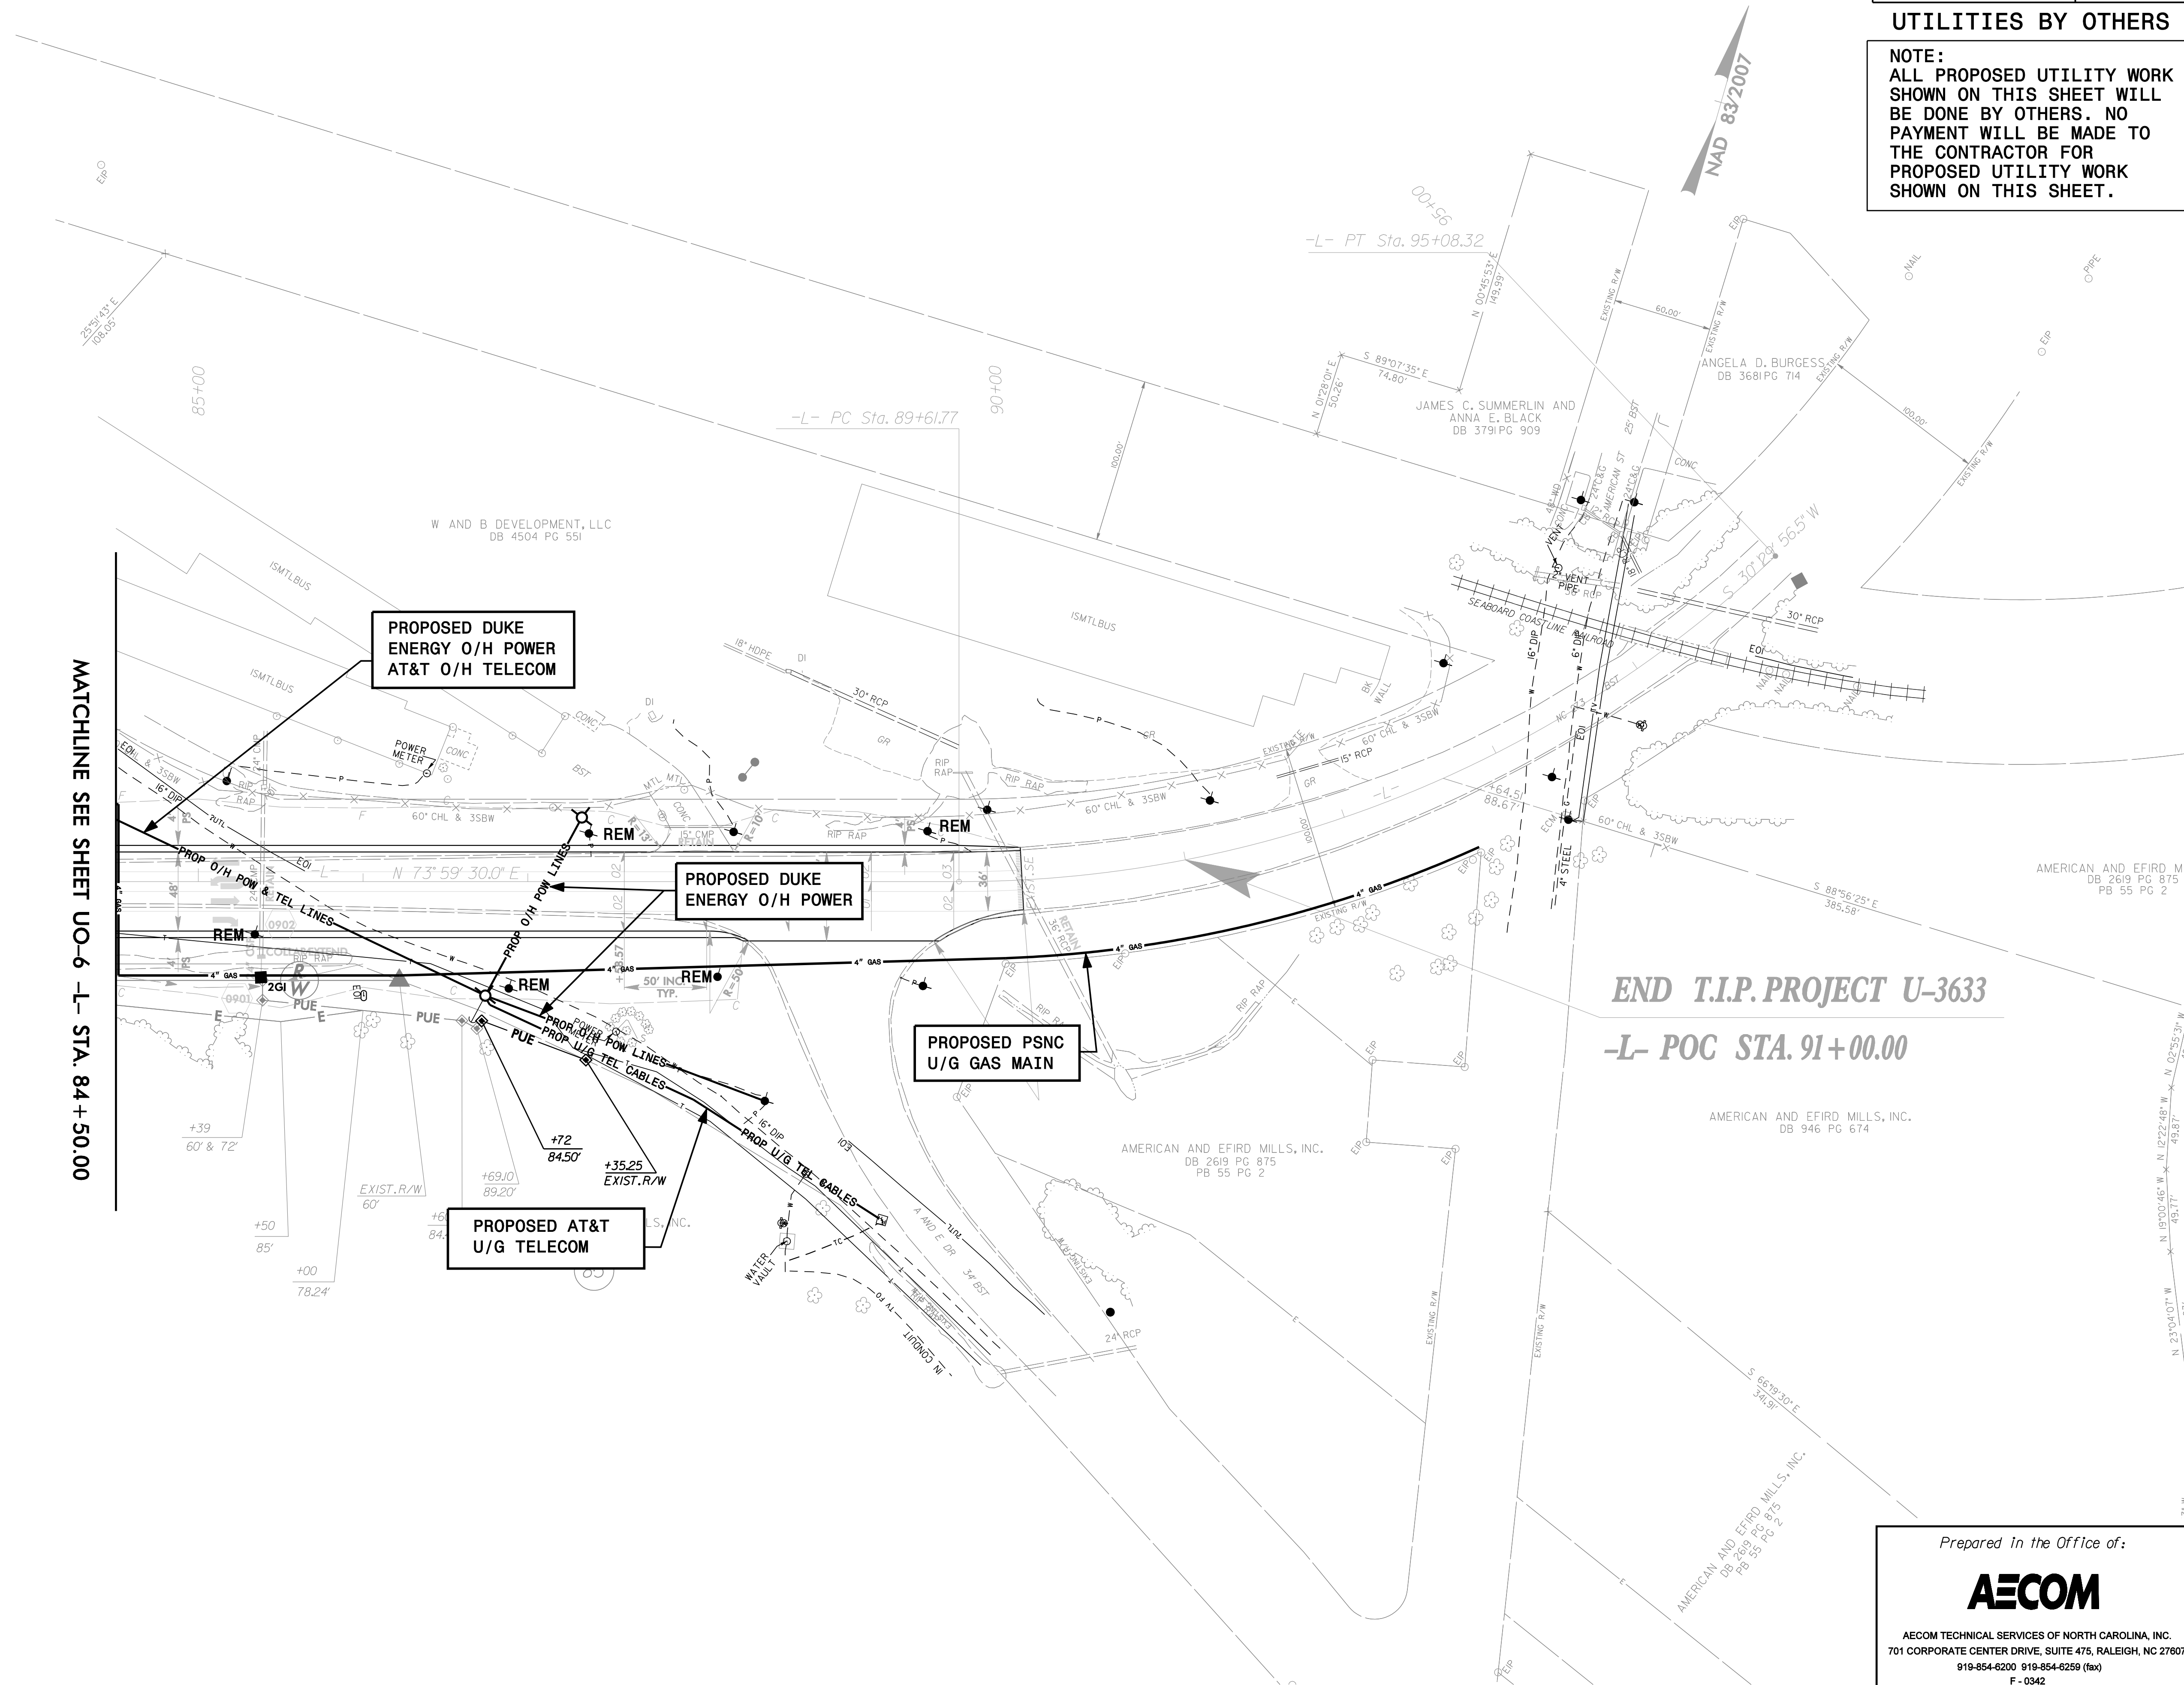

END T.I.P. PROJECT U-3633
-L- POC STA. 91+00.00

**PROPOSED DUKE
ENERGY O/H POWER
AT&T O/H TELECOM**

**PROPOSED DUKE
ENERGY O/H POWER**

**PROPOSED PSNC
U/G GAS MAIN**

**PROPOSED AT&T
U/G TELECOM**

Prepared in the Office of:





AECOM TECHNICAL SERVICES OF NORTH CAROLINA, INC.
701 CORPORATE CENTER DRIVE, SUITE 475, RALEIGH, NC 27607
919-854-6200 919-854-6259 (fax)
F - 0342

DATE: 11/24/2017
DRAWN: J. KIM
CHECKED: J. KIM
SCALE: U-3633_UO-7.dwg

UTILITIES BY OTHERS

NOTE:
ALL PROPOSED UTILITY WORK SHOWN ON THIS SHEET WILL BE DONE BY OTHERS. NO PAYMENT WILL BE MADE TO THE CONTRACTOR FOR PROPOSED UTILITY WORK SHOWN ON THIS SHEET.

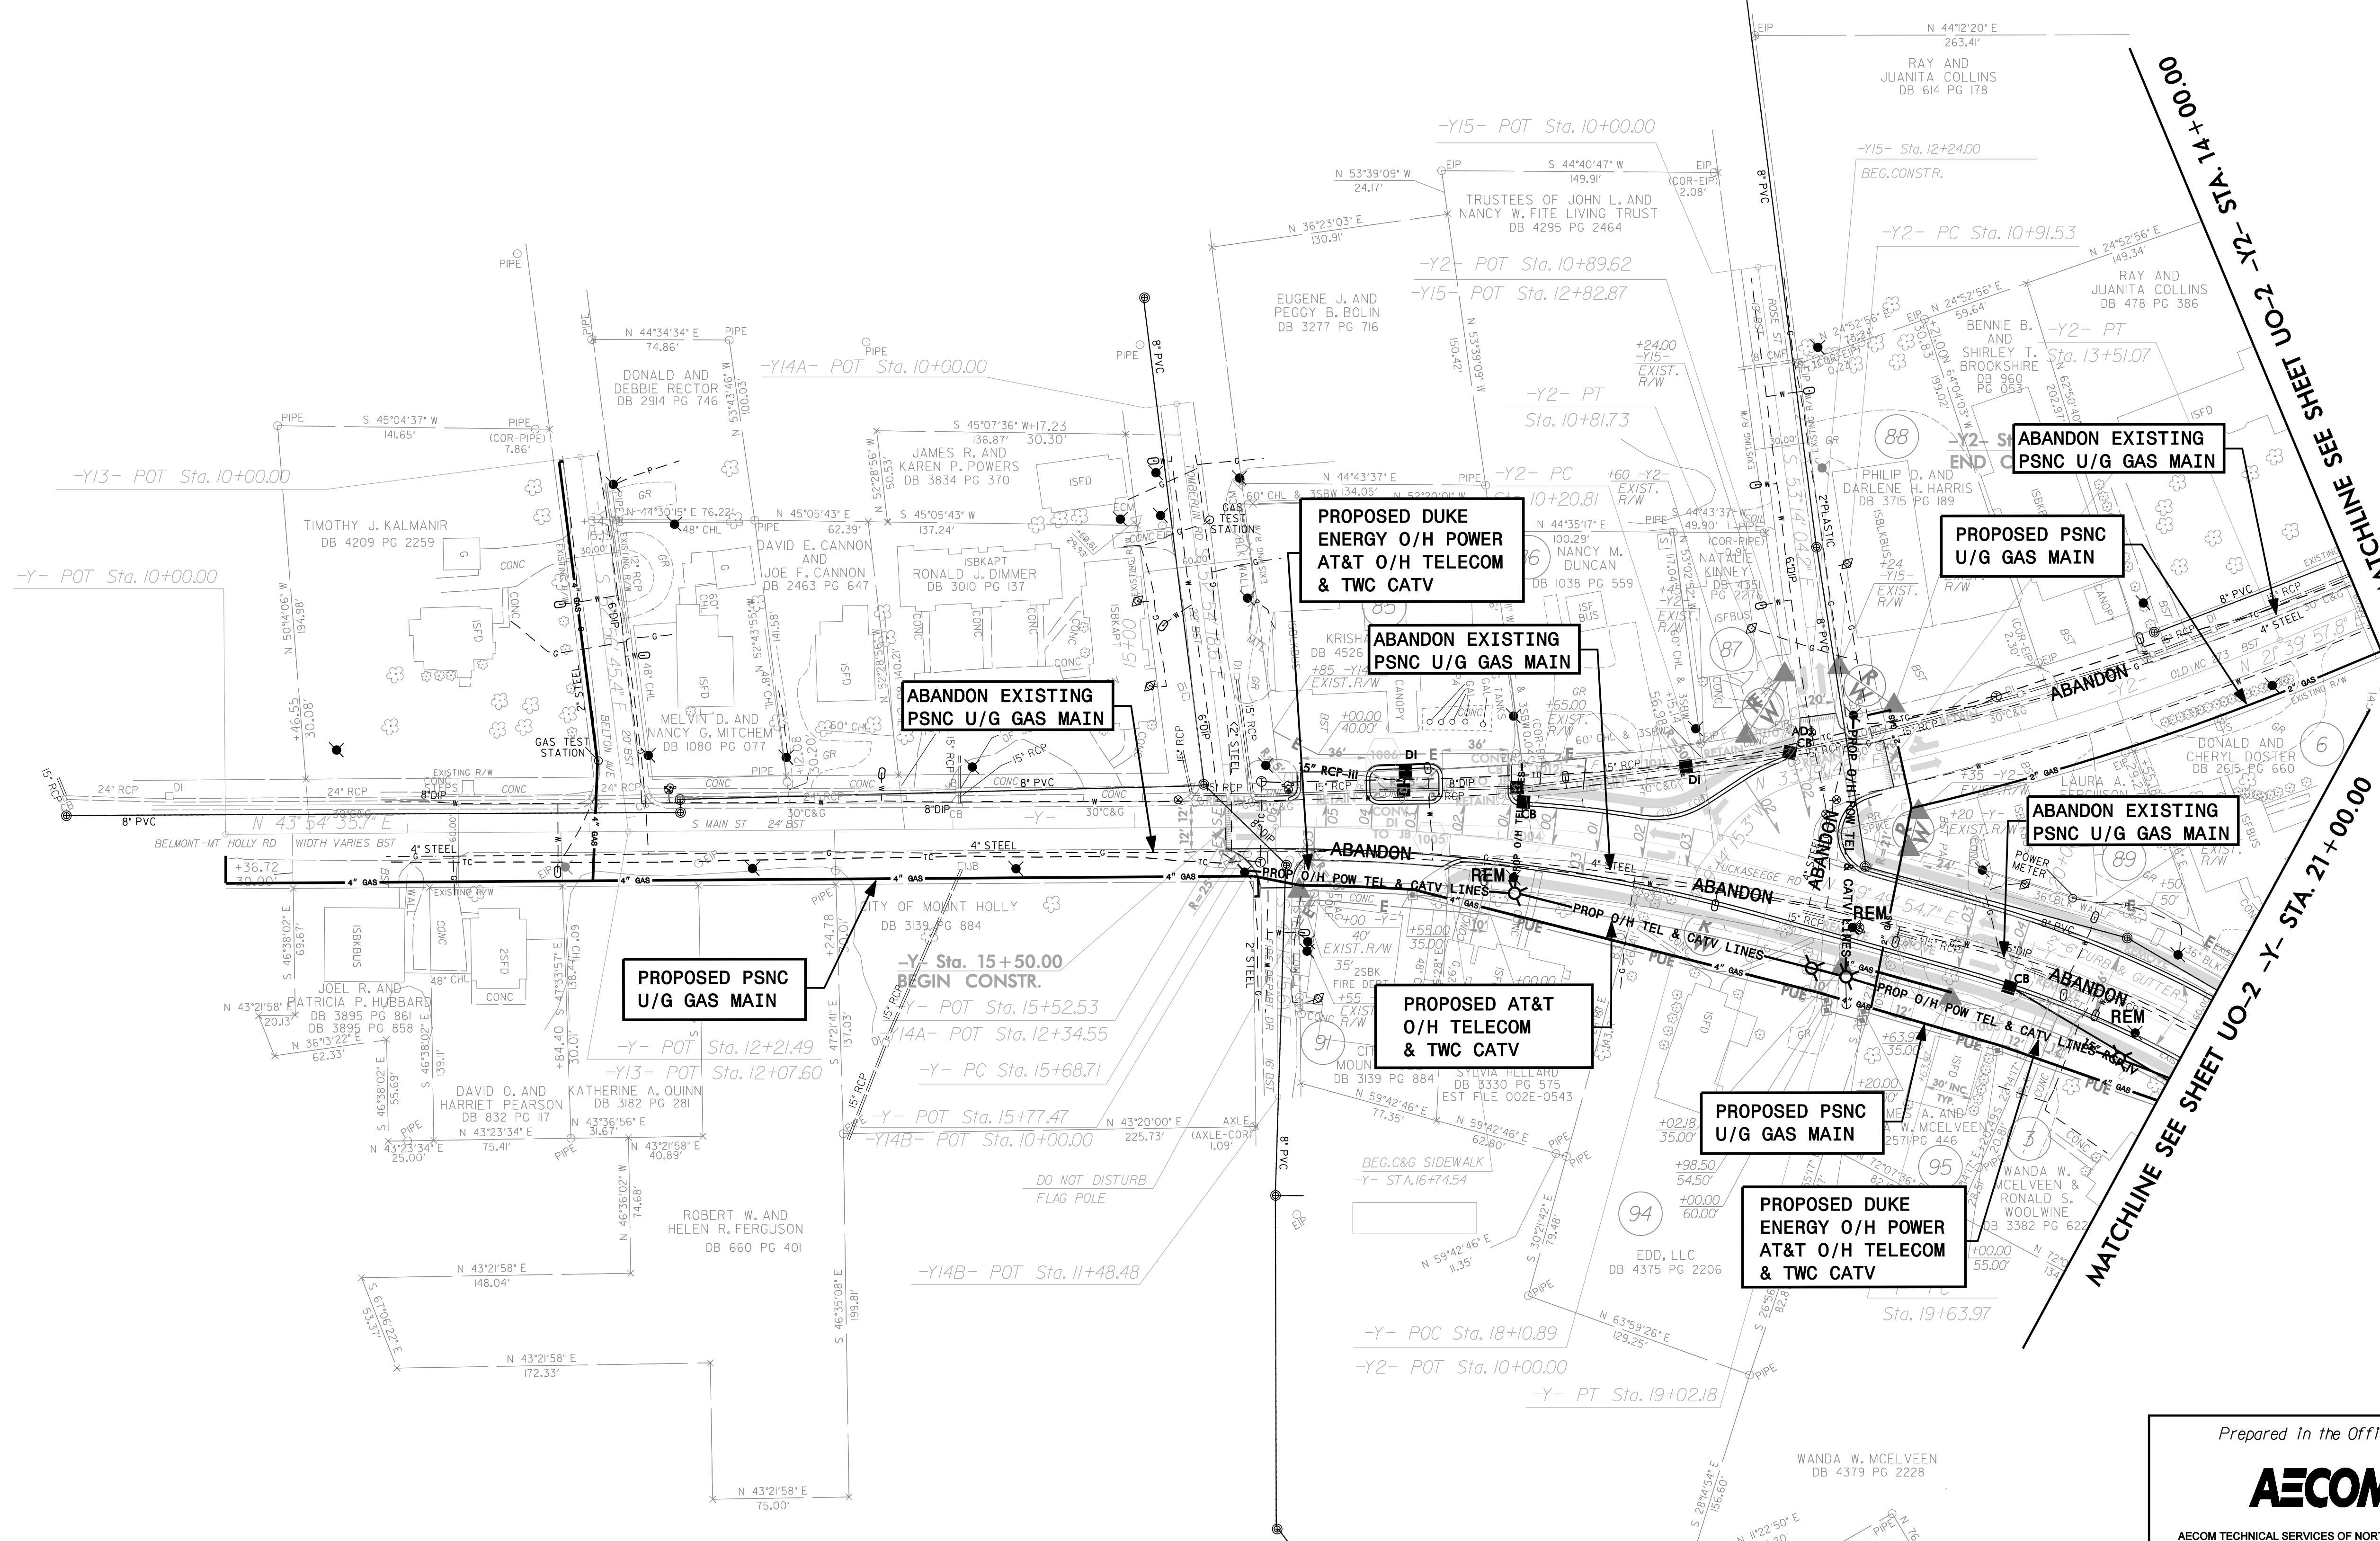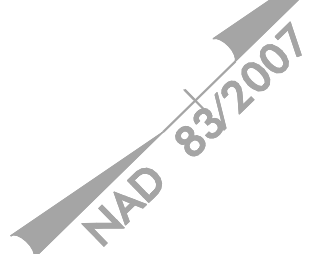

Prepared in the Office of:



AECOM TECHNICAL SERVICES OF NORTH CAROLINA, INC.
701 CORPORATE CENTER DRIVE, SUITE 475, RALEIGH, NC 27607
919-854-6200 919-854-6259 (fax)
F - 0342

DATE: 11/24/2011
TIME: 09:58:11 AM
DRAWN: P:\3633\Info\asr\100.dwg