


8/23/99

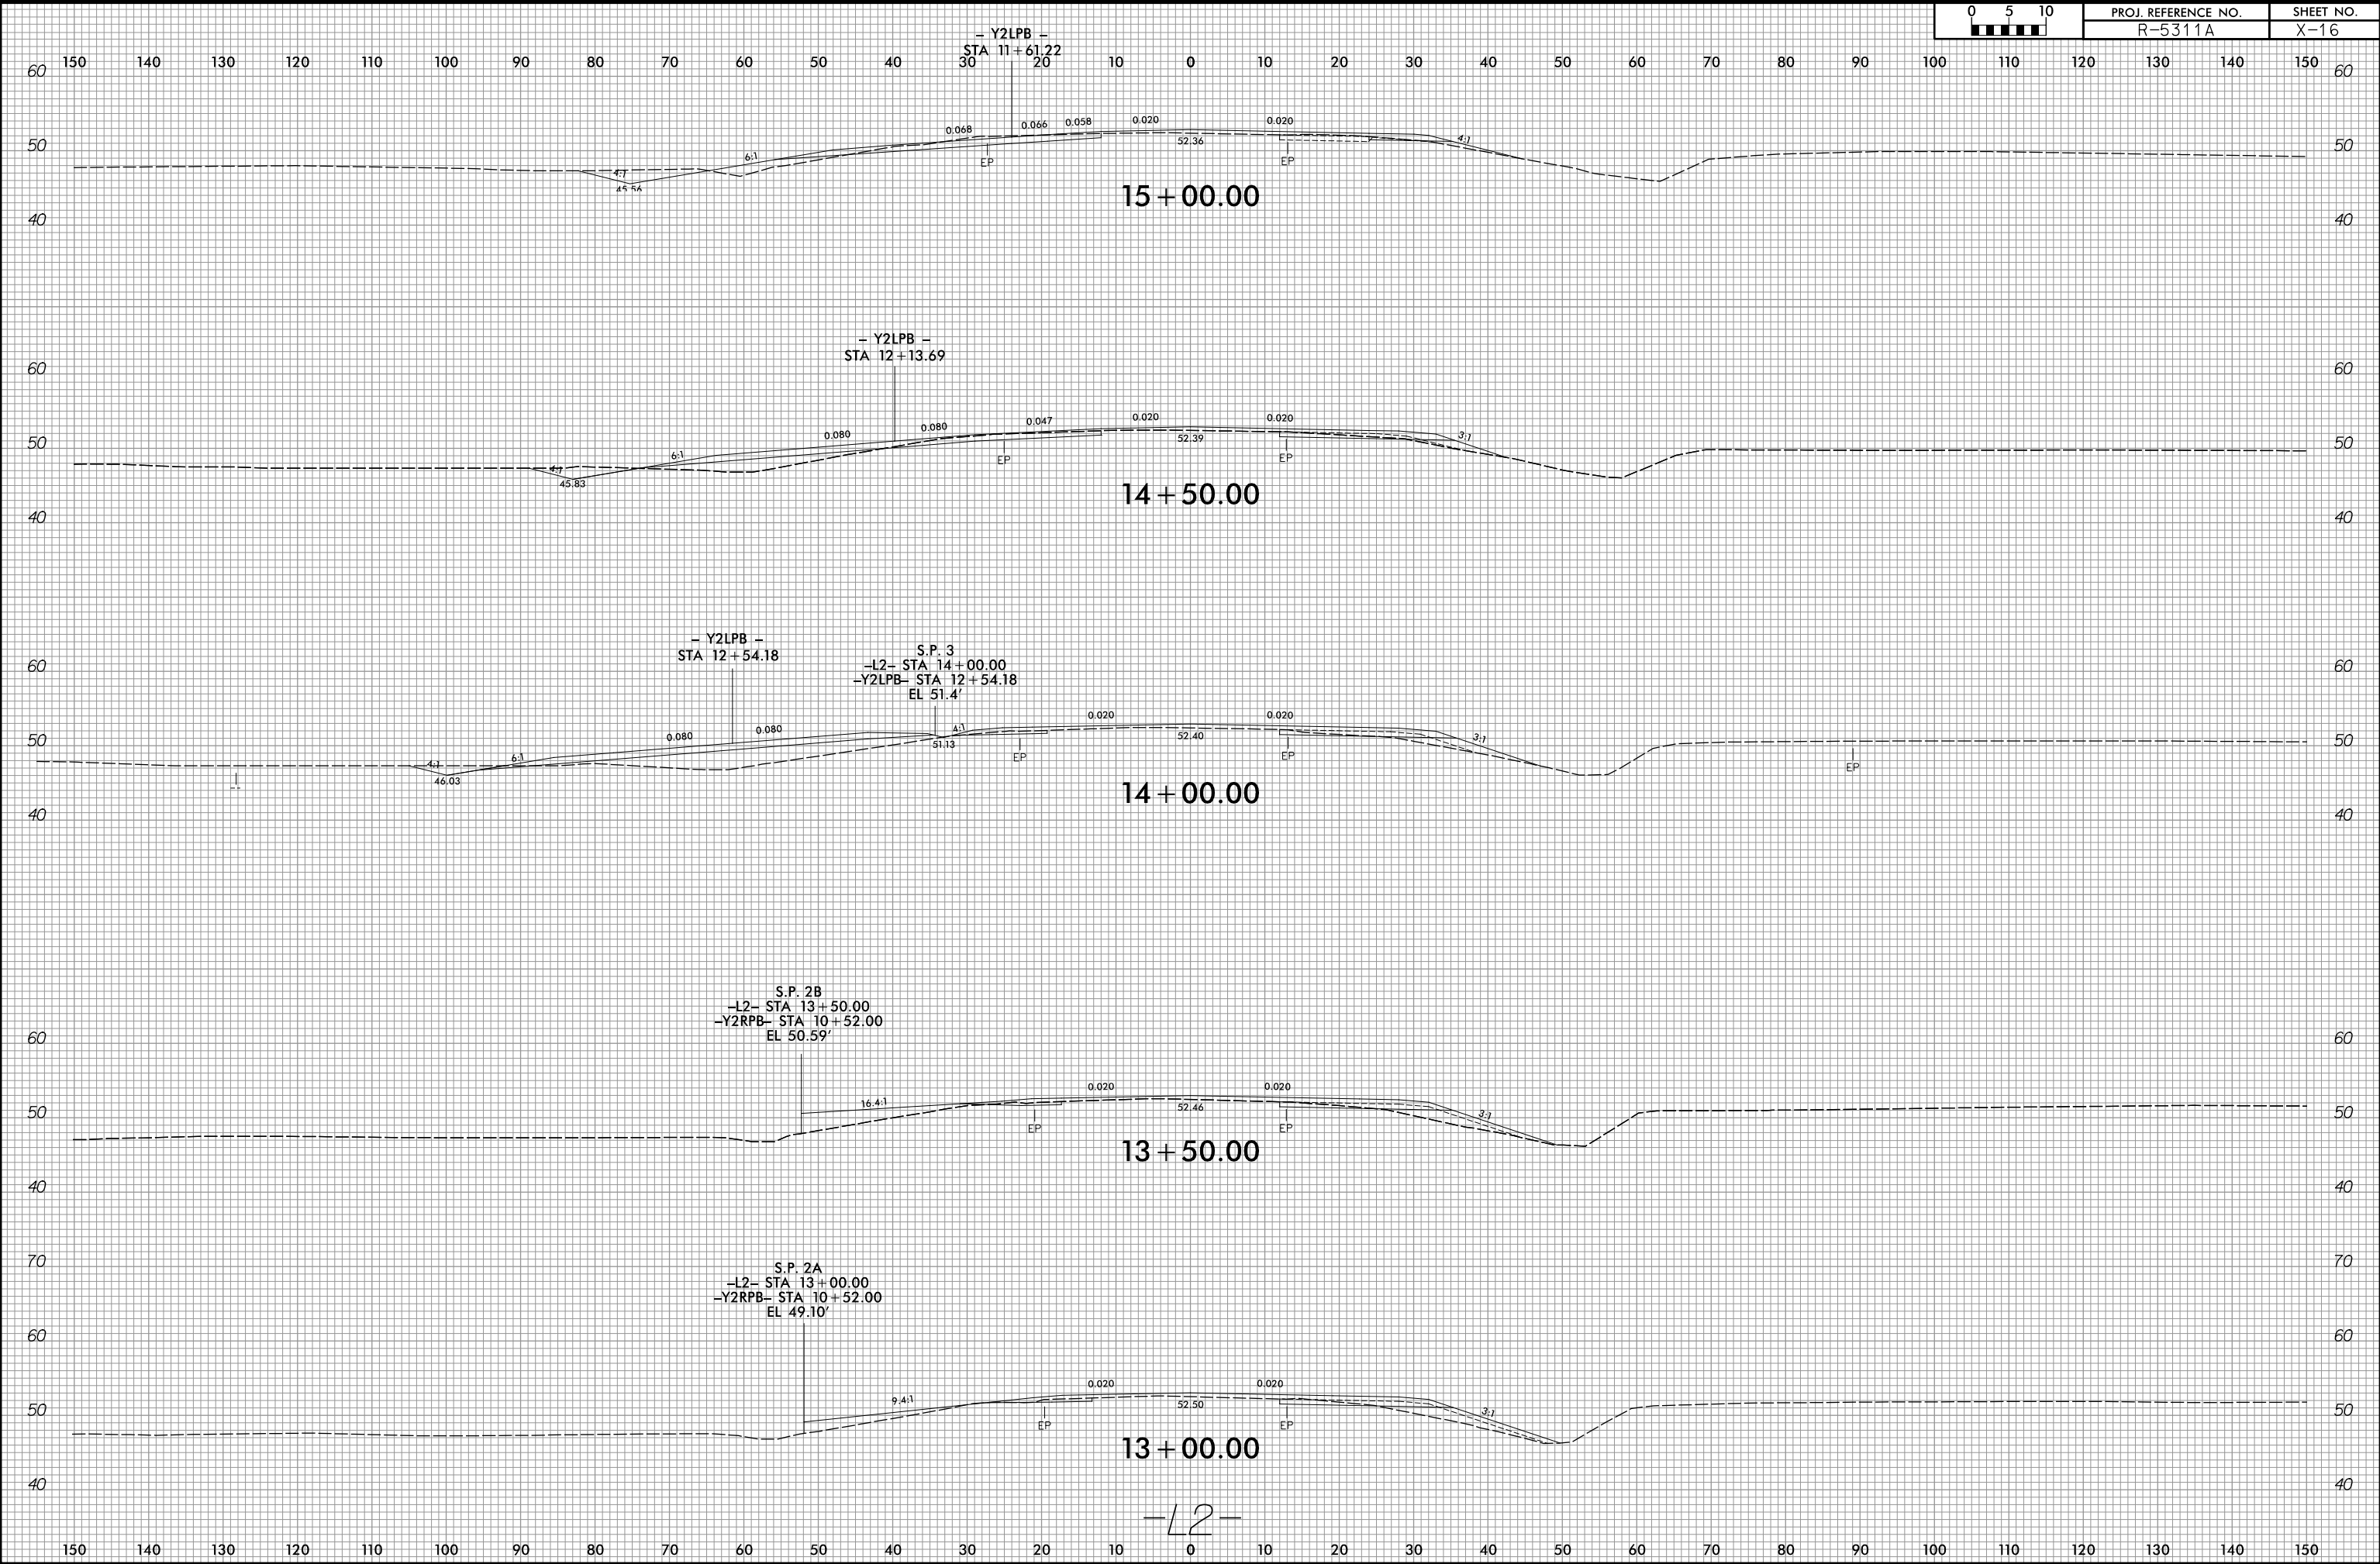

3/30/2017
C:\Users\jg\OneDrive\Documents\Projects\5311A_Rdy_XPL_L2.dgn
JCA ENGINEERING, INC.

-L2-