



8/23/99

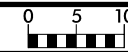

PROJ. REFERENCE NO.  
R-5311A

SHEET NO.  
X-29

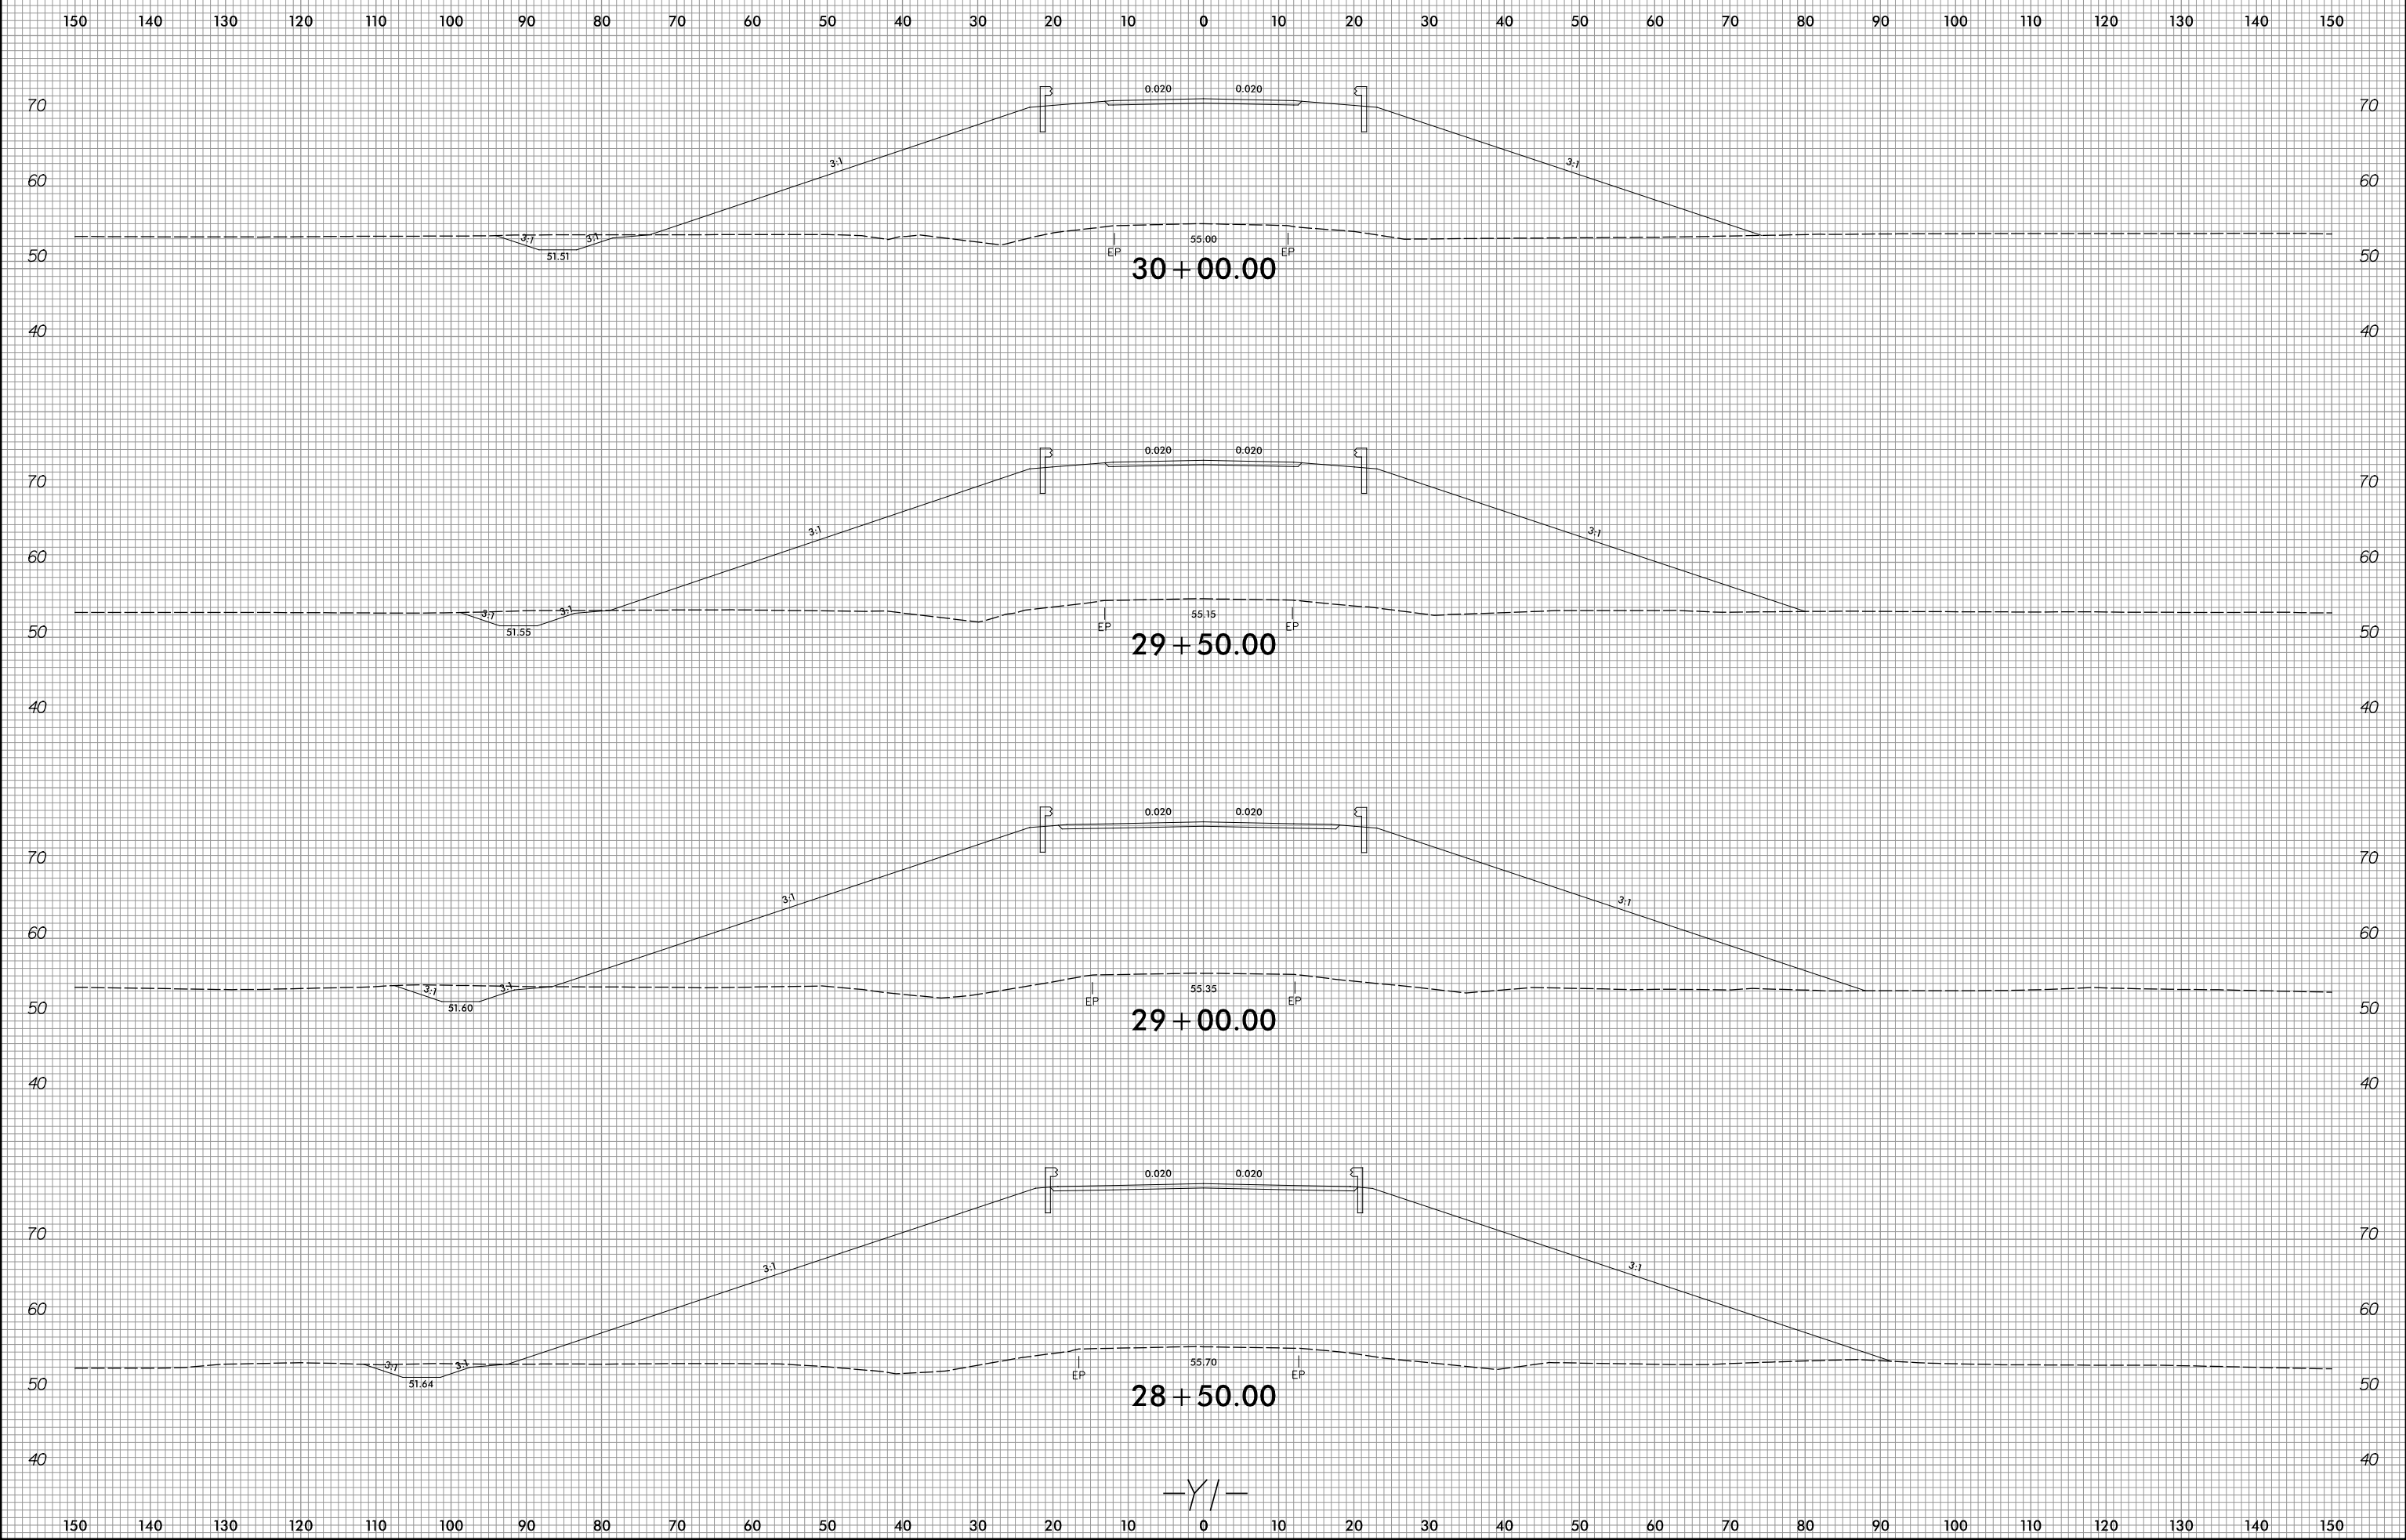

3/30/2017  
 C:\Users\jg\OneDrive\Documents\Projects\2017\28+50.00\28+50.00.dwg  
 JCA ENGINEERING, INC.

-Y/-