


8/23/99

150 140 130 120 110 100 90 80 70 60 50 40 30 20 10 0 10 20 30 40 50 60 70 80 90 100 110 120 130 140 150

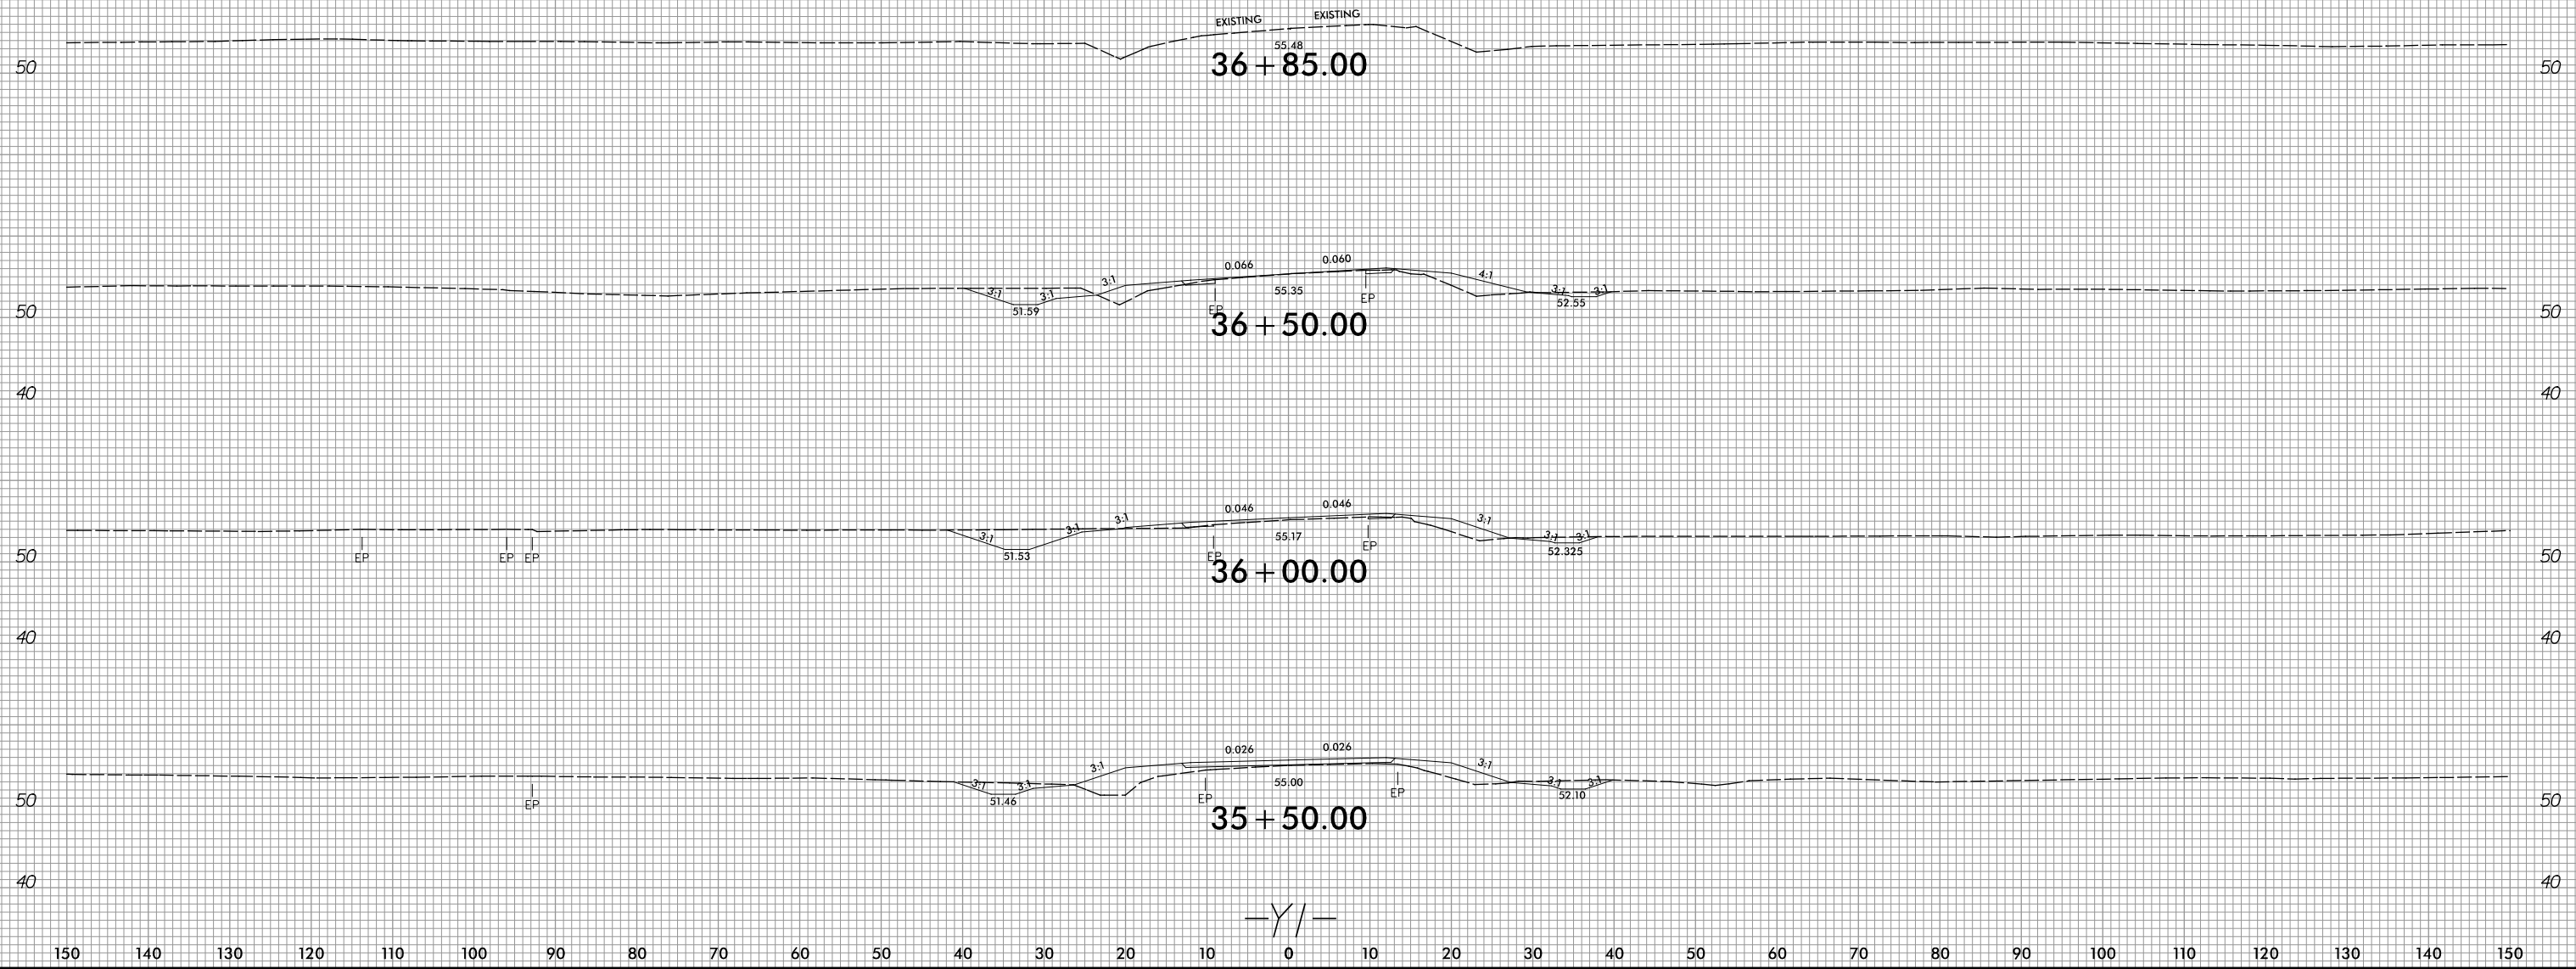

3/30/2017
 C:\Users\jg\OneDrive\Documents\Projects\85311A_Rdy_XPL_Y1.dgn
 JCA ENGINEERING, INC.