


8/23/99



PROJ. REFERENCE NO.
R-5311A

SHEET NO.
X-48

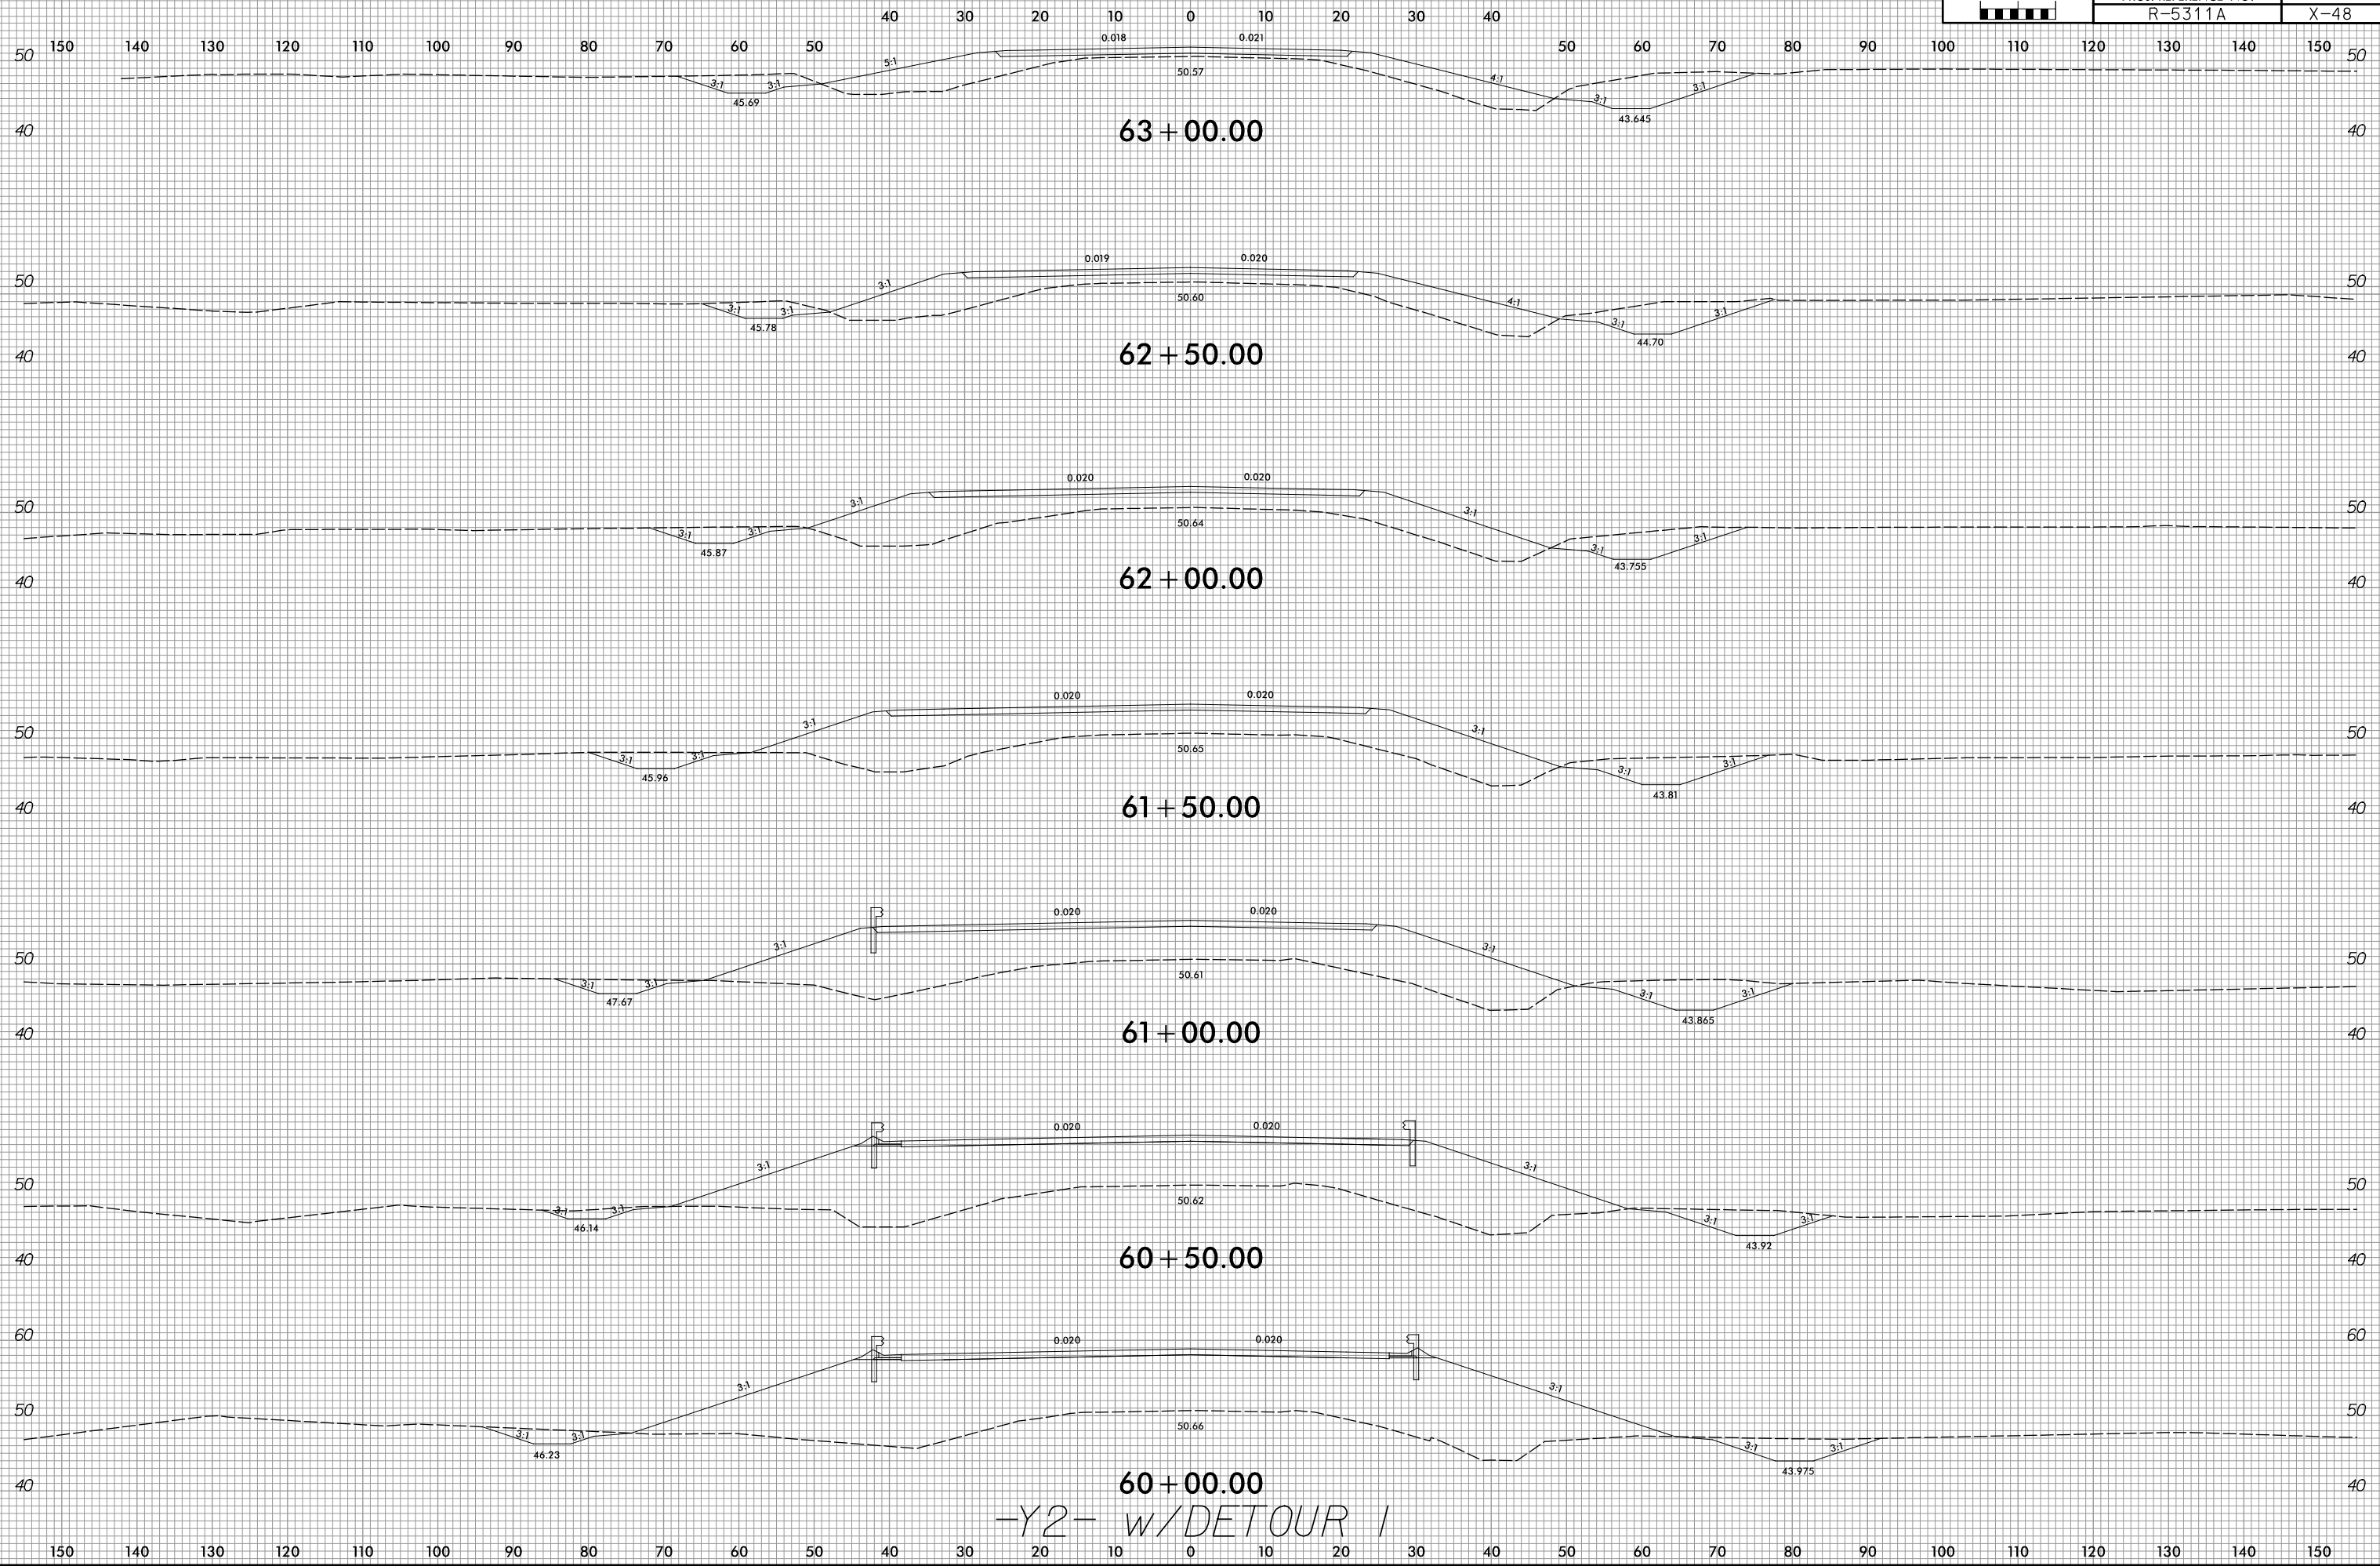

60+00.00
-Y2- w/DETOUR 1

3/30/2017
C:\Users\jg\OneDrive\Documents\Modelling\R5311A_Rdy_XPL_Y2_w_DET-1.dgn
JCA ENGINEERING, INC.